


WATER SERVICE INFORMATION					
ADDRESS	PIPE SIZE & MATERIAL (STREET)	PIPE SIZE & MATERIAL (PROPERTY)	STOP COCK LOCATION SHORT & LONG MEASUREMENT	CORP. LOCATION	REMARKS
22 WILLOW RIDGE RD		20 CU	4' N/SHL		RECONNECT SERVICE
21 WILLOW RIDGE RD		20 CU	10' S/NHL		RECONNECT SERVICE
18 WILLOW RIDGE RD		20 CU	27' S/NHL		RECONNECT SERVICE
17 WILLOW RIDGE RD		20 CU	33.5' N/SHL		RECONNECT SERVICE
15 WILLOW RIDGE RD		20 CU	4' S/NHL		RECONNECT SERVICE
14 WILLOW RIDGE RD		20 CU	16' N/SHL		RECONNECT SERVICE

BENCHMARK: 48-026
 ELEV=237.183m
 839477 - N. SIDE OF ROBLIN BLVD. IN MEDIAN OF BARKER BLVD., TBLT
 ON TOP OF 0.05m DIA. X 2.4m IRON PIPE, 12.2m N. OF C.L. CONC.
 PAV'T OF W. BOUND TRAFFIC LANES OF ROBLIN BLVD. PRODUCED FROM
 THE W. & 5.9m W. OF C.L. CONC. PAV'T OF N. BOUND TRAFFIC LANES OF

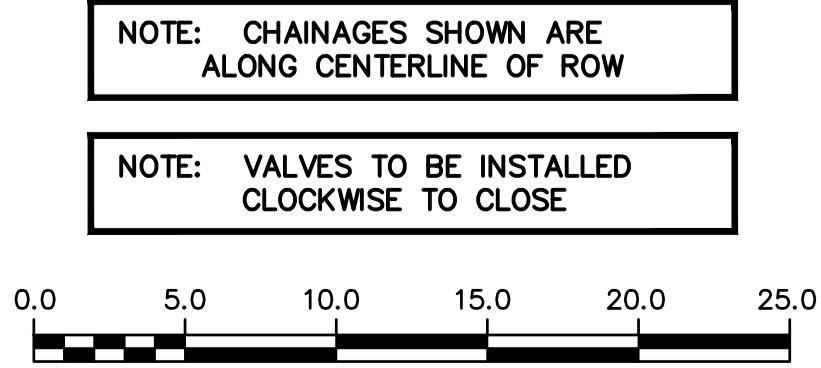

FOR INDEX SEE D-16994

METRIC
 WHOLE NUMBERS INDICATE MILLIMETRES
 DECIMALIZED NUMBERS INDICATE METRES

ENGINEERS GEOSCIENTISTS MANITOBA
 Certificate of Authorization
 Stantec Consulting Ltd.
 No. 1301

LOCATION APPROVED
 UNDERGROUND STRUCTURES

SUPV. U/G STRUCTURES COMMITTEE DATE

NOTE:
 LOCATION OF UNDERGROUND STRUCTURES AS SHOWN ARE BASED ON THE BEST INFORMATION AVAILABLE BUT NO GUARANTEE IS GIVEN THAT ALL EXISTING UTILITIES ARE SHOWN OR THAT THE GIVEN LOCATIONS ARE EXACT. CONFIRMATION OF EXISTENCE AND EXACT LOCATION OF ALL SERVICES MUST BE OBTAINED FROM THE INDIVIDUAL UTILITIES BEFORE PROCEEDING WITH CONSTRUCTION.

VERTICAL DATUM: CGVD28 (HT2.0 Geoid)
 HORIZONTAL DATUM: NAD83 (June 1990), Zone 14

NO.	ISSUED FOR TENDER	DATE	BY
00	ISSUED FOR TENDER	2024.04.18	RS
NO.	REVISIONS	DATE	BY

Stantec

DESIGNED BY: RS
 CHECKED BY: WB
 DRAWN BY: LA
 APPROVED BY: RS
 SCALE: HORIZONTAL 1:250, VERTICAL 1:50
 DATE: 2024.04.18
 RELEASED FOR CONSTRUCTION: SC
 DATE: 2024.04.18

ENGINEER'S SEAL

CONSULTANT DRAWING NUMBER
C-202

TENDER NUMBER: 194-2024

THE CITY OF WINNIPEG
 WATER AND WASTE DEPARTMENT
 ENGINEERING DIVISION

2024 WATER MAIN RENEWALS
 CONTRACT 9
 WILLOW RIDGE ROAD
 75.0 N OF ROBLIN BOULEVARD TO
 175.0 N OF ROBLIN BOULEVARD

SHEET 4 OF 15
 CITY DRAWING NUMBER
D-16996