


BENCHMARK  
ELEV=232.473m  
N. SIDE OF ELGIN AVE. W. OF ISABEL ST., TBLT. IN S. CONC. WALL No.  
515 ELGIN AVE., 0.9m E. & 0.3m A.G. L. FROM S.W. COR. OF CONC. WALL.

WATER SERVICE INFORMATION					
ADDRESS	PIPE SIZE & MATERIAL (STREET)	PIPE SIZE & MATERIAL (PROPERTY)	STOP COCK LOCATION SHORT & LONG MEASUREMENT	CORP. LOCATION FROM STOP COCK	REMARKS
508 ELGIN AVE	20 CU	20 CU	1' EWL HOUSE & 107' W OF ISABEL	5.5' W OF S/C	RECONNECT SERVICE
502 ELGIN AVE	20 CU	16 LEAD	2' EEL HOUSE & 63' WML ISABEL	3' W OF S/C	OUTSIDE LIMITS
515 ELGIN AVE	150 AC	150 AC			RECONNECT SERVICE

NOTE: CHAINAGES SHOWN ARE ALONG CENTERLINE OF ROW

NOTE: VALVES TO BE INSTALLED COUNTER-CLOCKWISE TO CLOSE

FOR INDEX SEE D-16971

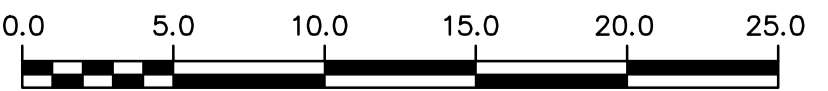

METRIC  
WHOLE NUMBERS INDICATE MILLIMETRES  
DECIMALIZED NUMBERS INDICATE METRES

**ENGINEERS GEOSCIENTISTS MANITOBA**  
Certificate of Authorization  
Stantec Consulting Ltd.  
No. 1301

LOCATION APPROVED  
UNDERGROUND STRUCTURES

SUPV. U/G STRUCTURES COMMITTEE DATE

NOTE:  
LOCATION OF UNDERGROUND STRUCTURES AS SHOWN ARE BASED ON THE BEST INFORMATION AVAILABLE BUT NO GUARANTEE IS GIVEN THAT ALL EXISTING UTILITIES ARE SHOWN OR THAT THE GIVEN LOCATIONS ARE EXACT. CONFIRMATION OF EXISTENCE AND EXACT LOCATION OF ALL SERVICES MUST BE OBTAINED FROM THE INDIVIDUAL UTILITIES BEFORE PROCEEDING WITH CONSTRUCTION.

VERTICAL DATUM: CGVD28 (HT2.0 Geoid)  
HORIZONTAL DATUM: NAD83 (June 1990), Zone 14

NO.	ISSUED FOR TENDER	DATE	BY
00	ISSUED FOR TENDER	2024.04.29	R.S.
NO.	REVISIONS	DATE	BY

**Stantec**

DESIGNED BY: R.S.  
CHECKED BY: W.B.  
DRAWN BY: M.R.  
APPROVED BY: R.S.  
SCALE: HORIZONTAL 1:250, VERTICAL 1:50  
DATE: 2024.03.29  
RELEASED FOR CONSTRUCTION: S.C. 2024.04.26

ENGINEER'S SEAL

CONSULTANT DRAWING NUMBER  
**C-208**

**THE CITY OF WINNIPEG**  
WATER AND WASTE DEPARTMENT  
ENGINEERING DIVISION

2024 WATER MAIN RENEWALS  
CONTRACT 7  
**ELGIN AVENUE**  
92.8 W OF ISABEL STREET TO  
24.4 W OF ISABEL STREET

SHEET 11 OF 13  
CITY DRAWING NUMBER  
**D-16980**