



X:\P\2024\24122000-2024 Main St & Norwood Bridges\09_CAD\07_Sheets\Staging & Traffic_Signage\2303678-MNB-Staging & Traffic_Signage.dwg Last Saved: 5/8/2024 11:10 AM by AScott Plotted: 5/8/2024 10:34 AM by Alan Scott A1 SIZE 594mm x 841mm

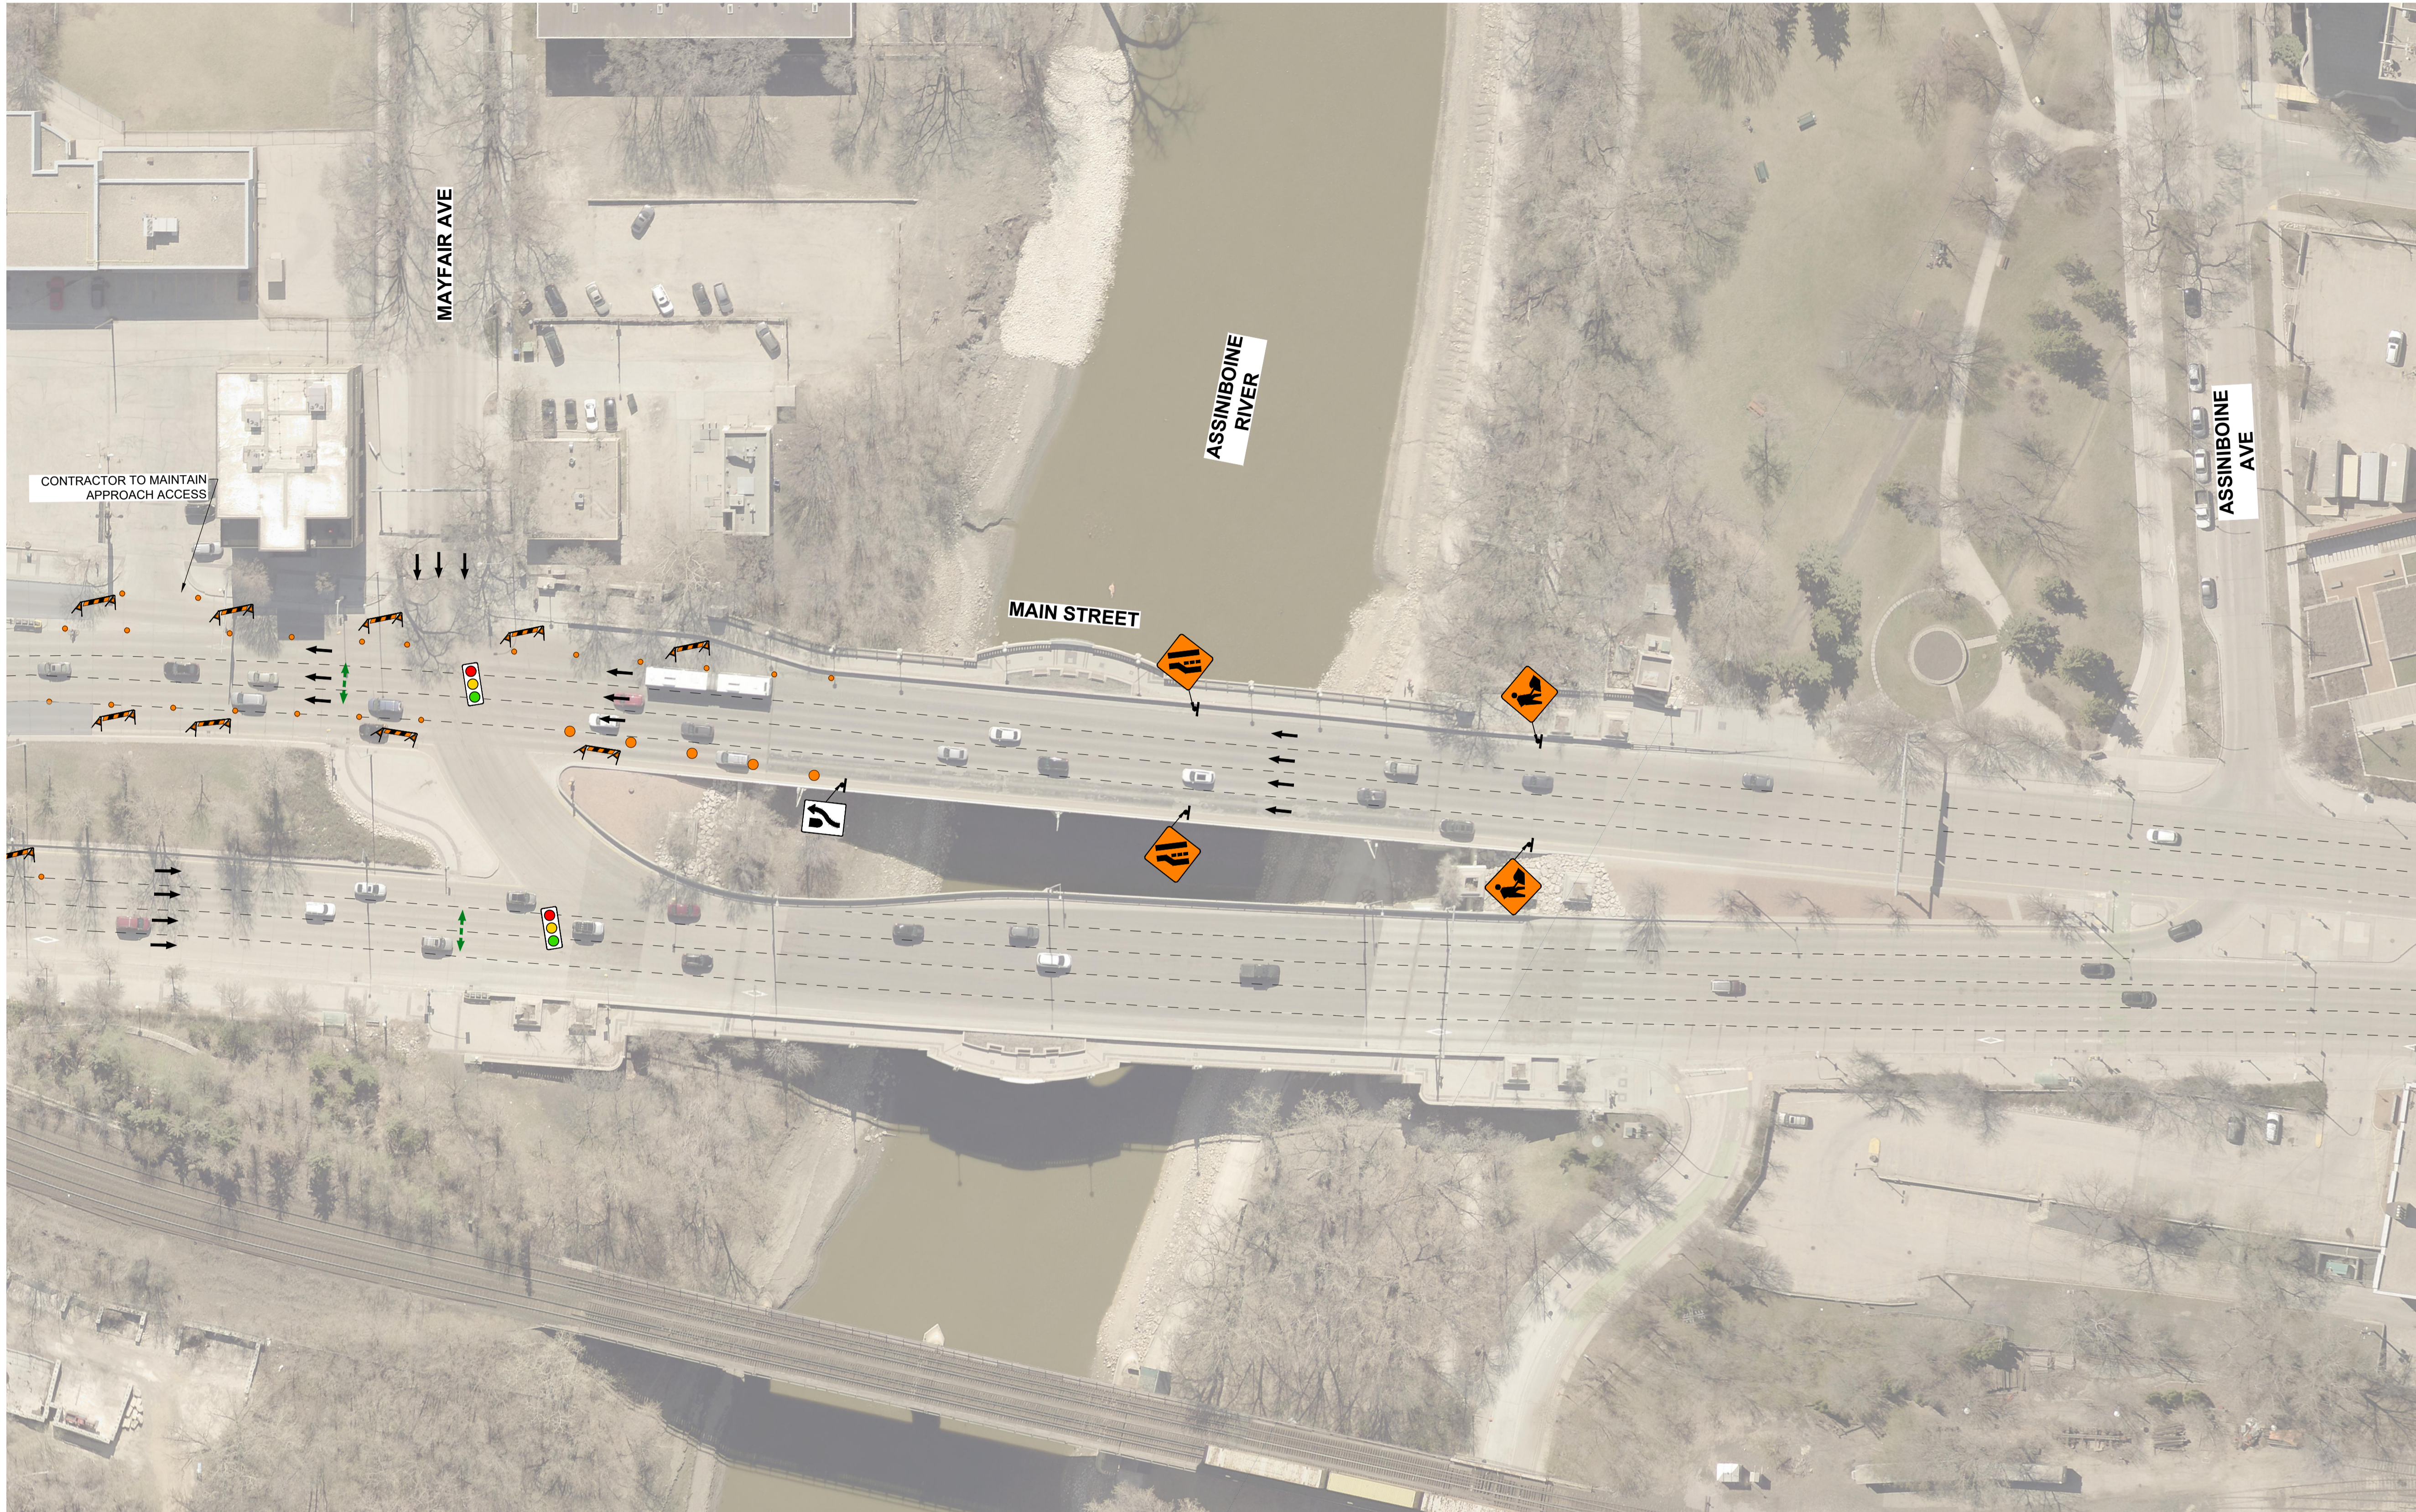

FOR CONTINUATION
 SEE FIGURE 03

**STAGE 1
 MAIN STREET (3 OF 3)**

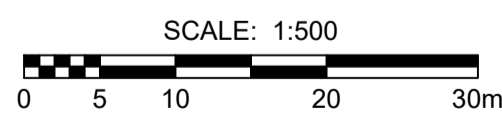

**LOCATION APPROVED
 UNDERGROUND STRUCTURES**
 SUPR. U/G STRUCTURES DATE
 COMMITTEE
NOTE:
 LOCATION OF UNDERGROUND STRUCTURES
 AS SHOWN ARE BASED ON THE BEST
 INFORMATION AVAILABLE BUT NO
 GUARANTEE IS GIVEN THAT ALL EXISTING
 UTILITIES ARE SHOWN OR THAT THE GIVEN
 LOCATIONS ARE EXACT. CONFIRMATION OF
 EXISTENCE AND EXACT LOCATION OF ALL
 SERVICES MUST BE OBTAINED FROM THE
 INDIVIDUAL UTILITIES BEFORE PROCEEDING
 WITH CONSTRUCTION.

NO.	ISSUED FOR TENDER	DATE	BY
0	ISSUED FOR TENDER	24/05/09	JGK
No.	REVISIONS	YYMMDD	BY

DESIGNED BY	ACK	CHECKED BY	JGK
DRAWN BY	KMB	APPROVED BY	JGK
HOR SCALE	AS SHOWN	RELEASED FOR CONSTRUCTION	
VERT SCALE	AS SHOWN		
DATE	May 09, 2024	DATE	

PROFESSIONAL'S SEAL

 CONSULTANT FILE NAME
 2303678-MNB-Staging & Traffic
 Signage.dwg

 THE CITY OF WINNIPEG PUBLIC WORKS DEPARTMENT ENGINEERING DIVISION	
2024 BRIDGE MAINTENANCE MAIN STREET AND NORWOOD BRIDGES	
TRAFFIC SIGNAGE & STAGING STAGE 1 MAIN STREET (3 OF 3)	
CITY DRAWING NUMBER B-103-24-17 / B-104-24-10	SHEET 17 OF 23
DRAWING NUMBER 17	

**ENGINEERS
 GEOSCIENTISTS
 MANITOBA**
 Certificate of Authorization
 MORRISON HERSHFIELD
 No. 1736

TENDER No. 291-2024