



X:\P\2024\24122000-2024 Main St & Norwood Bridges\09_CAD\07 Sheets\Staging & Traffic\Signage.dwg Last Saved: 5/8/2024 11:10 AM by AScott Project: 5/8/2024 10:35 AM by Alan Scott

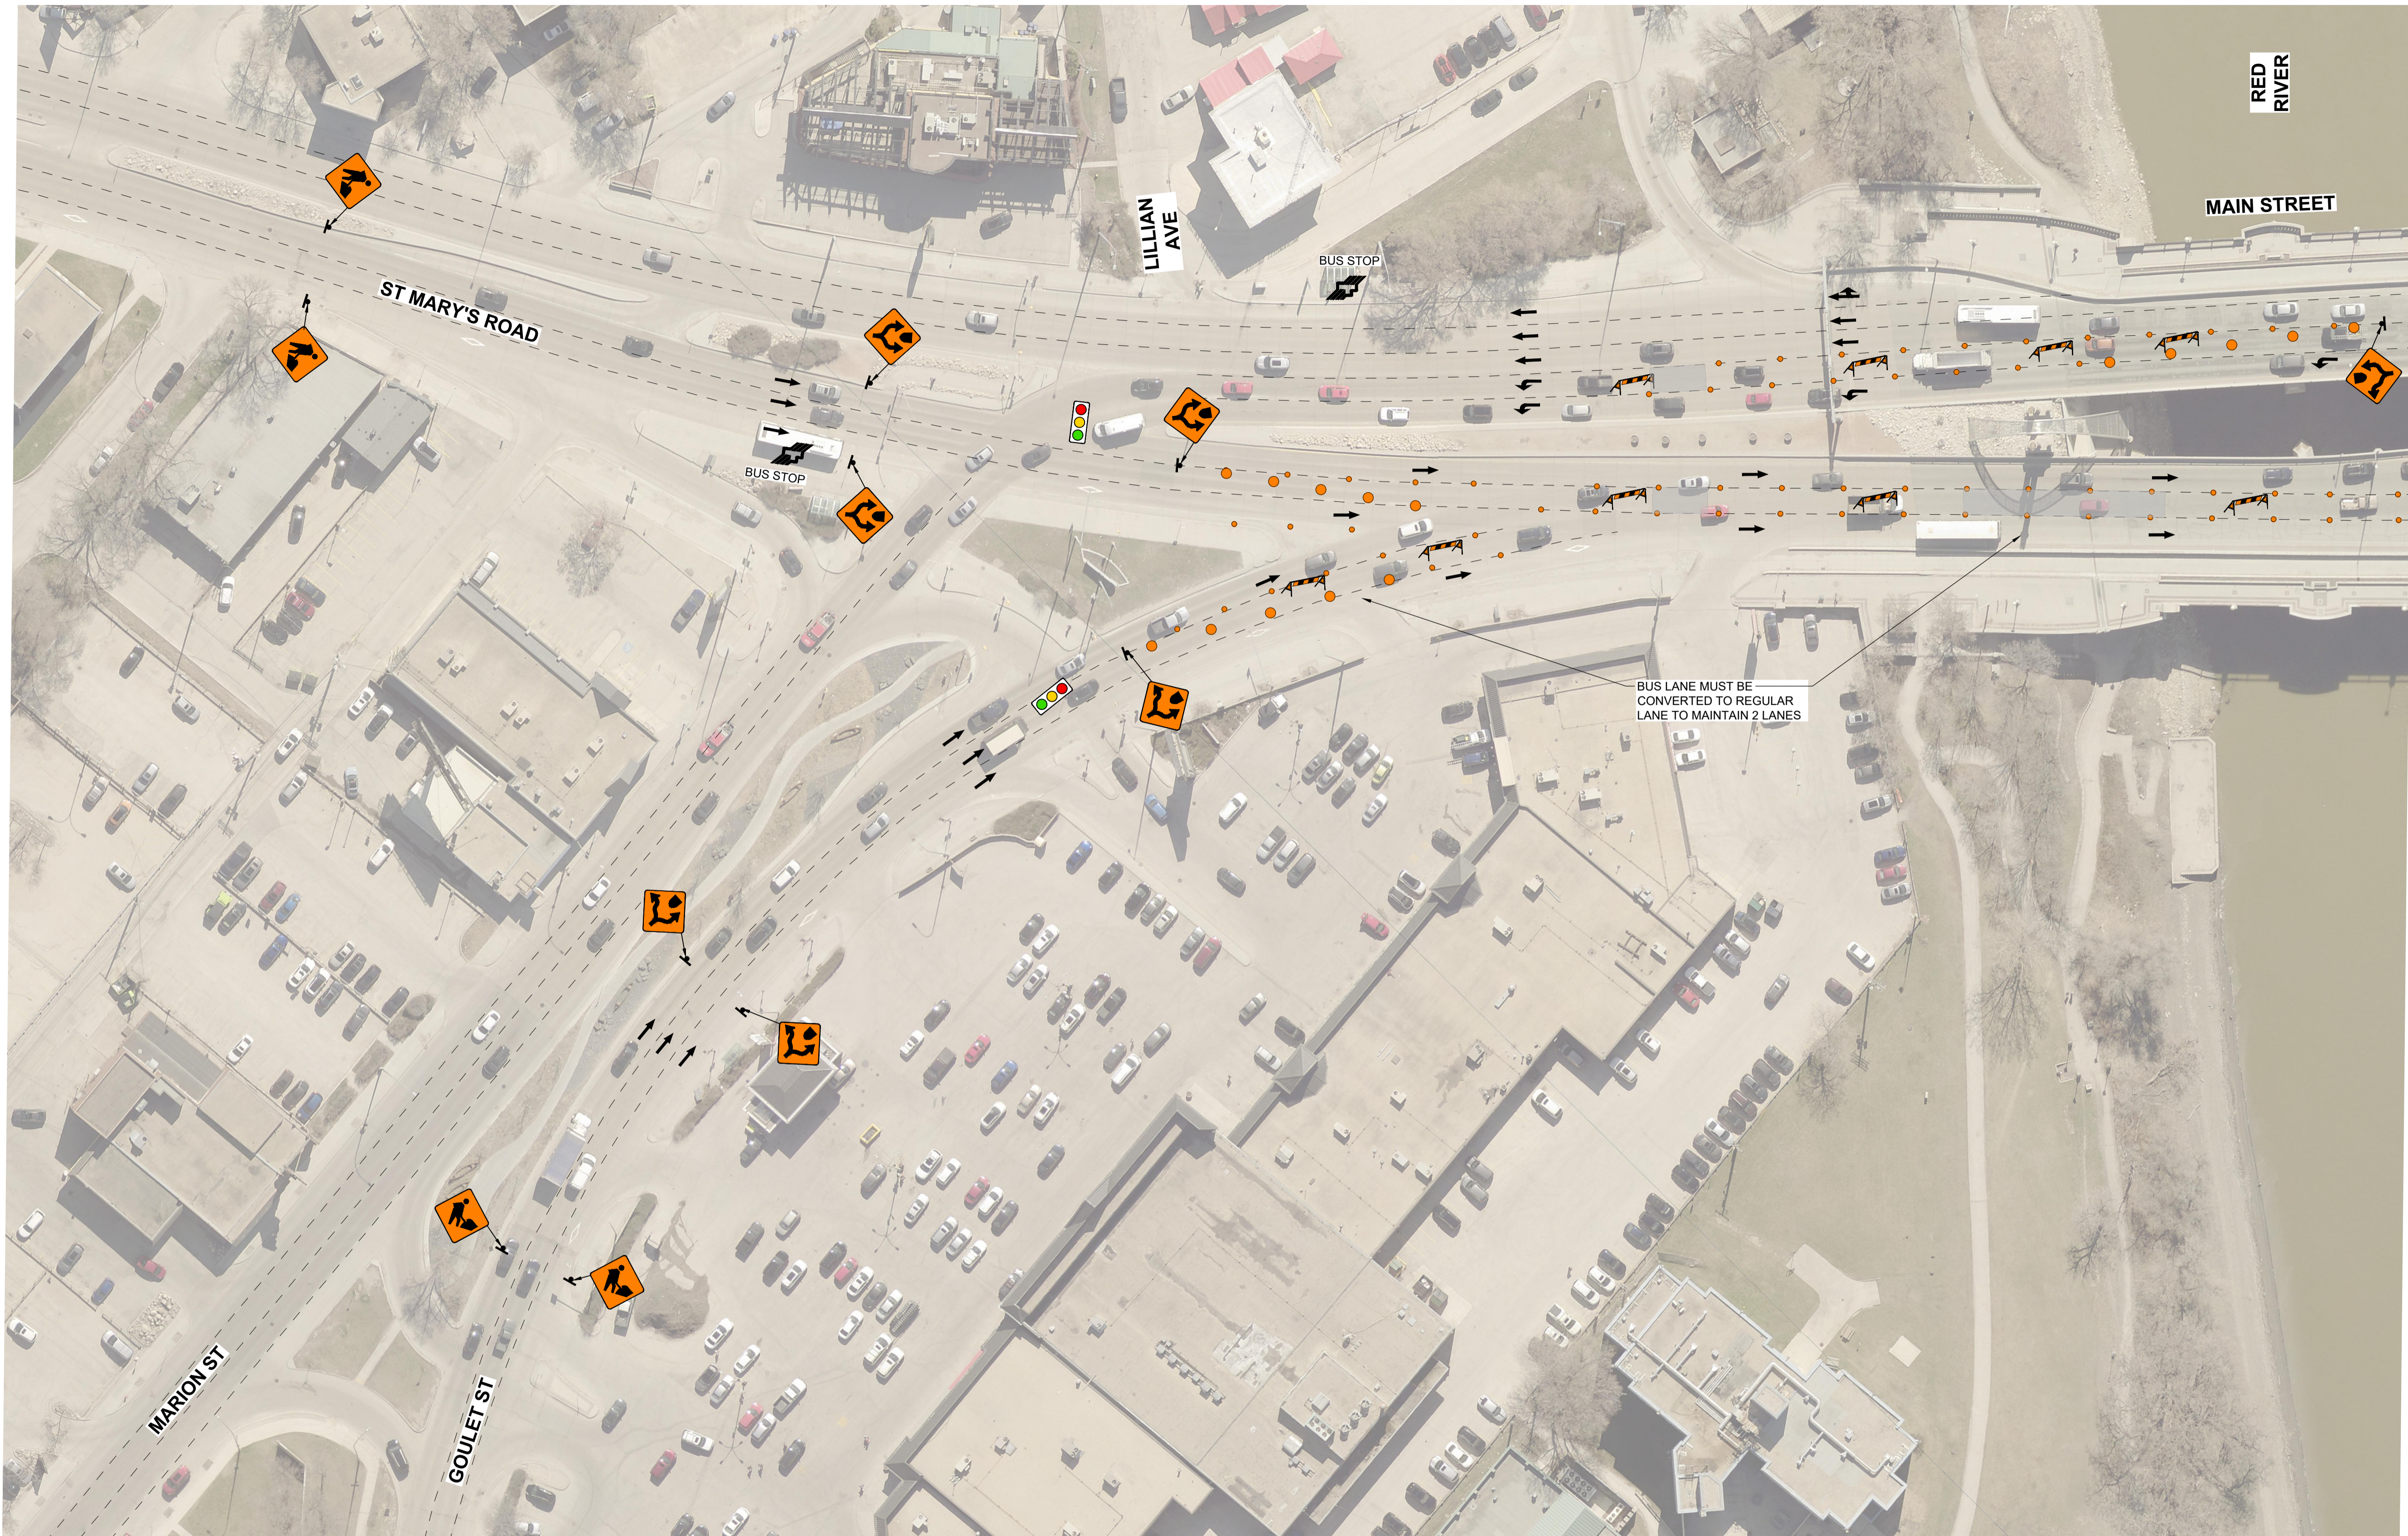

FOR CONTINUATION
SEE FIGURE 06

STAGE 2
ST MARY'S ROAD / MAIN STREET (1 OF 3)

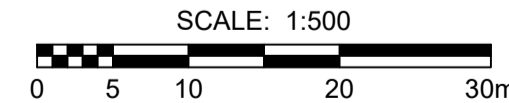

**ENGINEERS
GEOSCIENTISTS
MANITOBA**
Certificate of Authorization
MORRISON HERSHFIELD
No. 1736

TENDER No. 291-2024

LOCATION APPROVED UNDERGROUND STRUCTURES			
SUPR. U/G STRUCTURES COMMITTEE	DATE		
NOTE: LOCATION OF UNDERGROUND STRUCTURES AS SHOWN ARE BASED ON THE BEST INFORMATION AVAILABLE BUT NO GUARANTEE IS GIVEN THAT ALL EXISTING UTILITIES ARE SHOWN OR THAT THE GIVEN LOCATIONS ARE EXACT. CONFIRMATION OF EXISTENCE AND EXACT LOCATION OF ALL SERVICES MUST BE OBTAINED FROM THE INDIVIDUAL UTILITIES BEFORE PROCEEDING WITH CONSTRUCTION.			
0	ISSUED FOR TENDER	24/05/09	JGK
No.	REVISIONS	YYMMDD	BY

BM	ELEV		

DESIGNED BY	ACK	CHECKED BY	JGK
DRAWN BY	KMB	APPROVED BY	JGK
HOR SCALE	AS SHOWN	RELEASED FOR CONSTRUCTION	
VERT SCALE	AS SHOWN		
DATE	May 09, 2024	DATE	

PROFESSIONAL'S SEAL

 CONSULTANT FILE NAME
 2303678-MNB-Staging & Traffic Signage.dwg

THE CITY OF WINNIPEG PUBLIC WORKS DEPARTMENT ENGINEERING DIVISION	
2024 BRIDGE MAINTENANCE MAIN STREET AND NORWOOD BRIDGES	
TRAFFIC SIGNAGE & STAGING STAGE 2 ST MARY'S ROAD / MAIN STREET (1 OF 3)	
CITY DRAWING NUMBER B-103-24-18 / B-104-24-11	SHEET 18 OF 23
DRAWING NUMBER 18	