



SINGLE PICKLEBALL COURT SPECIFICATIONS

SCD-342

18.29m (60 FT) OR AS STATED ON DRAWINGS

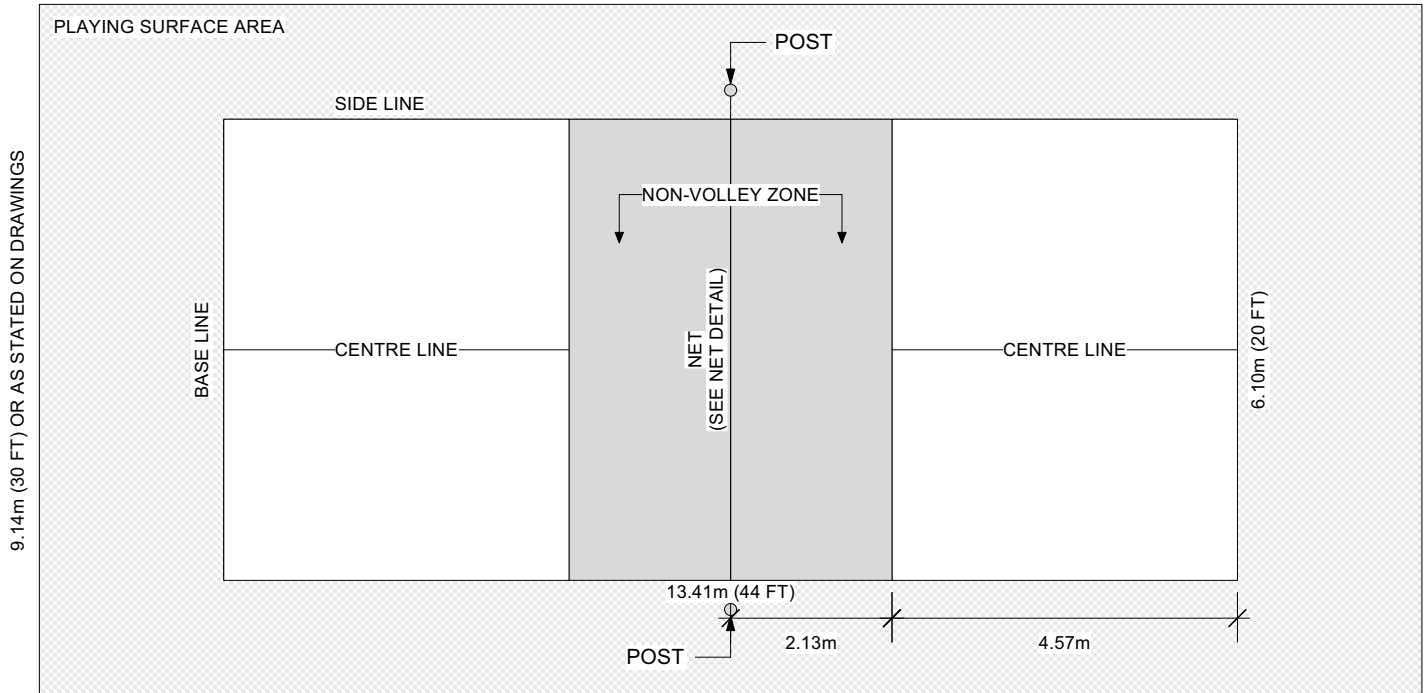

SINGLE PICKLEBALL COURT DIMENSION

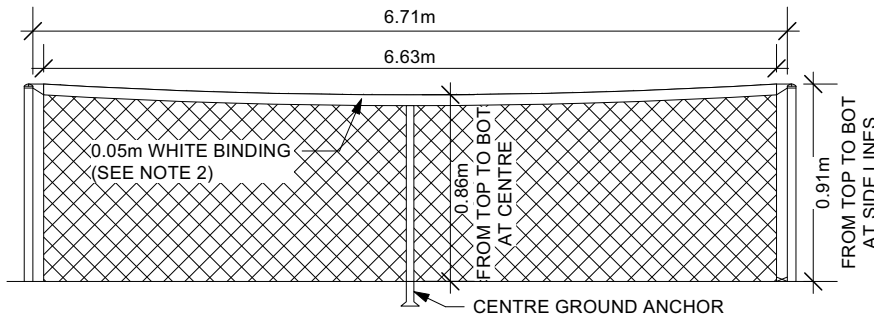

NET DETAIL SPECIFICATION

NOTES:

1. Court measurements shall be made to the outside of the lines. all lines should be 0.05m wide and same colour, clearly contrasting with the colour of the playing area.
2. The top of the net should be edged with a 0.05m white binding over a cord or a cable running through the binding. this binding must rest upon the cord or cable.
3. The net shall be suspended over the centre of the court and shall be 0.91m high at the side lines and 0.86m high at the centre of the court.
4. A centre strap should be placed at the centre of the net to enable easy adjustment to the 0.86m requirement at centre.

Revision:

DATE: Dec 09, 2019

SCALE: N.T.S.

DRAWN BY: GZ

The City of Winnipeg
 Planning, Property and Development Department
 Urban Planning and Design Division
 Unit 15 - 30 Fort Street, Winnipeg, MB, R3C 4X5

