
SEWER JUNCTION INFORMATION FROM SEWER VIDEO INSPECTION		
SEWER ID S-MA50004098		
DISTANCE FROM S-MH50003561		
DISTANCE	DIAMETER	CLOCK
1.8	150	10:00
11.3	150	2:00
11.6	150	10:00
22.1	150	10:00
27.0	150	2:00
31.8	150	10:00
41.8	150	11:00
41.8	150	1:00
51.1	150	10:00
57.6	150	2:00
57.7	150	10:00
61.7	150	12:00
72.0	150	2:00
75.8	600	9:00

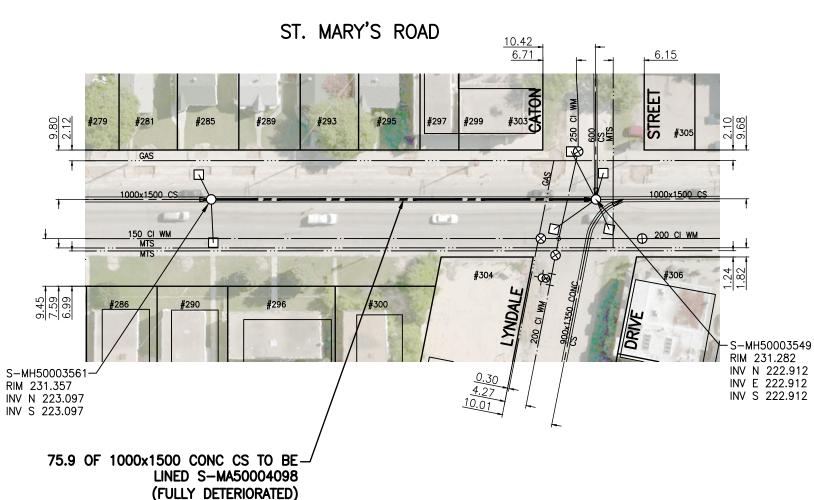

WB

RS

CONSULTANT DRAWING NO.

C-105

WARNING IF POWER EQUIPMENT OR EXPLOSIVES ARE TO BE USED FOR EXCAVATION ON THIS PROJECT THE CONTRACTOR MUST: 1) NOTIFY THE GAS COMPANY OF THE PROPOSED LOCATION Stantec Consulting Ltd. OF EXCAVATION. 2) TAKE PRECAUTION TO AVOID DAMAGE TO GAS COMPANY FOR INDEX SEE INSTALLATIONS. 13322 SEE PROVINCIAL REGULATION 140/92 FOR DETAILS В.М. ENGINEER'S SEAL LOCATION APPROVED 0 Stantec ELEV. UNDERGROUND STRUCTURES 311 Portage Avenue, Winnipeg, Manitoba Winnipeg SUPV. U/G STRUCTURES COMMITTEE DATE Tel 204-489-5900 Fax 204-453-9012 DESIGNED CHECKED

BY

ΒY

24.04.22

DATE

RS

ΒY

DRAWN

HOR. SCALE:

DATE 23.03.02

VERTICAL:

RS

ZA/OS

1:750

ΒY

ΒY

DATE

APPROVED

RELEASED FOR

CONSTRUCTION:

SC

24.04.17

ISSUED FOR TENDER

REVISIONS



