

| WATER SERVICE INFORMATION | | | | | |
|----------------------------|--------------------|-------------------|---------------------------------------|---------------|-------------------|
| ADDRESS | SIZE (mm) (STREET) | SIZE (mm) (PROP.) | SHORT & LONG MEASUREMENT | CORP LOCATION | REMARKS |
| 200 LINWOOD ST RESIDENTIAL | - | 20 CU | 0.42 SNL BLDG 52.330>NNL PORTAGE AVE | - | RECONNECT SERVICE |
| 201 LINWOOD ST RESIDENTIAL | 20 CU | 20 | 8.30 NSL BLDG 61.160>NNL PORTAGE AVE | 1.2 S OF S/C | RECONNECT SERVICE |
| 204 LINWOOD ST RESIDENTIAL | - | 12 | 5.14 SNL BLDG 63.610>NNL PORTAGE AVE | - | RECONNECT SERVICE |
| 205 LINWOOD ST RESIDENTIAL | - | - | 9.89 NSL BLDG 76.710>NNL PORTAGE AVE | - | RECONNECT SERVICE |
| 209 LINWOOD ST RESIDENTIAL | - | - | 2.57 SNL BLDG 91.440>NNL PORTAGE AVE | - | RECONNECT SERVICE |
| 210 LINWOOD ST RESIDENTIAL | - | 20 CU | 0.23 SNL BLDG 81.090>NNL PORTAGE AVE | - | RECONNECT SERVICE |
| 213 LINWOOD ST RESIDENTIAL | - | - | 2.75 SNL BLDG 106.340>NNL PORTAGE AVE | - | RECONNECT SERVICE |
| 214 LINWOOD ST RESIDENTIAL | - | - | 3.07 SNL BLDG 95.520>NNL PORTAGE AVE | - | RECONNECT SERVICE |
| 217 LINWOOD ST RESIDENTIAL | - | - | 1.38 SNL BLDG 122.650>NNL PORTAGE AVE | OPP OF S/C | RECONNECT SERVICE |
| 218 LINWOOD ST RESIDENTIAL | 20 CU | 20 | 3.91 SNL BLDG 110.25>NNL PORTAGE AVE | 2.5 N OF S/C | RECONNECT SERVICE |
| 222 LINWOOD ST RESIDENTIAL | - | - | 4.79 SNL BLDG 123.000>NNL PORTAGE AVE | 3.5 N OF S/C | RECONNECT SERVICE |
| 223 LINWOOD ST RESIDENTIAL | - | - | 1.88 SNL BLDG 137.680>NNL PORTAGE AVE | OPP OF S/C | RECONNECT SERVICE |
| 224 LINWOOD ST RESIDENTIAL | - | - | 1.12 SNL BLDG 138.110>NNL PORTAGE AVE | OPP OF S/C | RECONNECT SERVICE |

* SERVICES TO BE RENEWED TO R. ALL OTHERS TO BE RECONNECTED


NOTE: CHAINAGES SHOWN ARE ALONG E. R. OF LINWOOD STREET

LINWOOD STREET

BRUCE AVE




FOR CONTINUATION SEE DWG D-16531

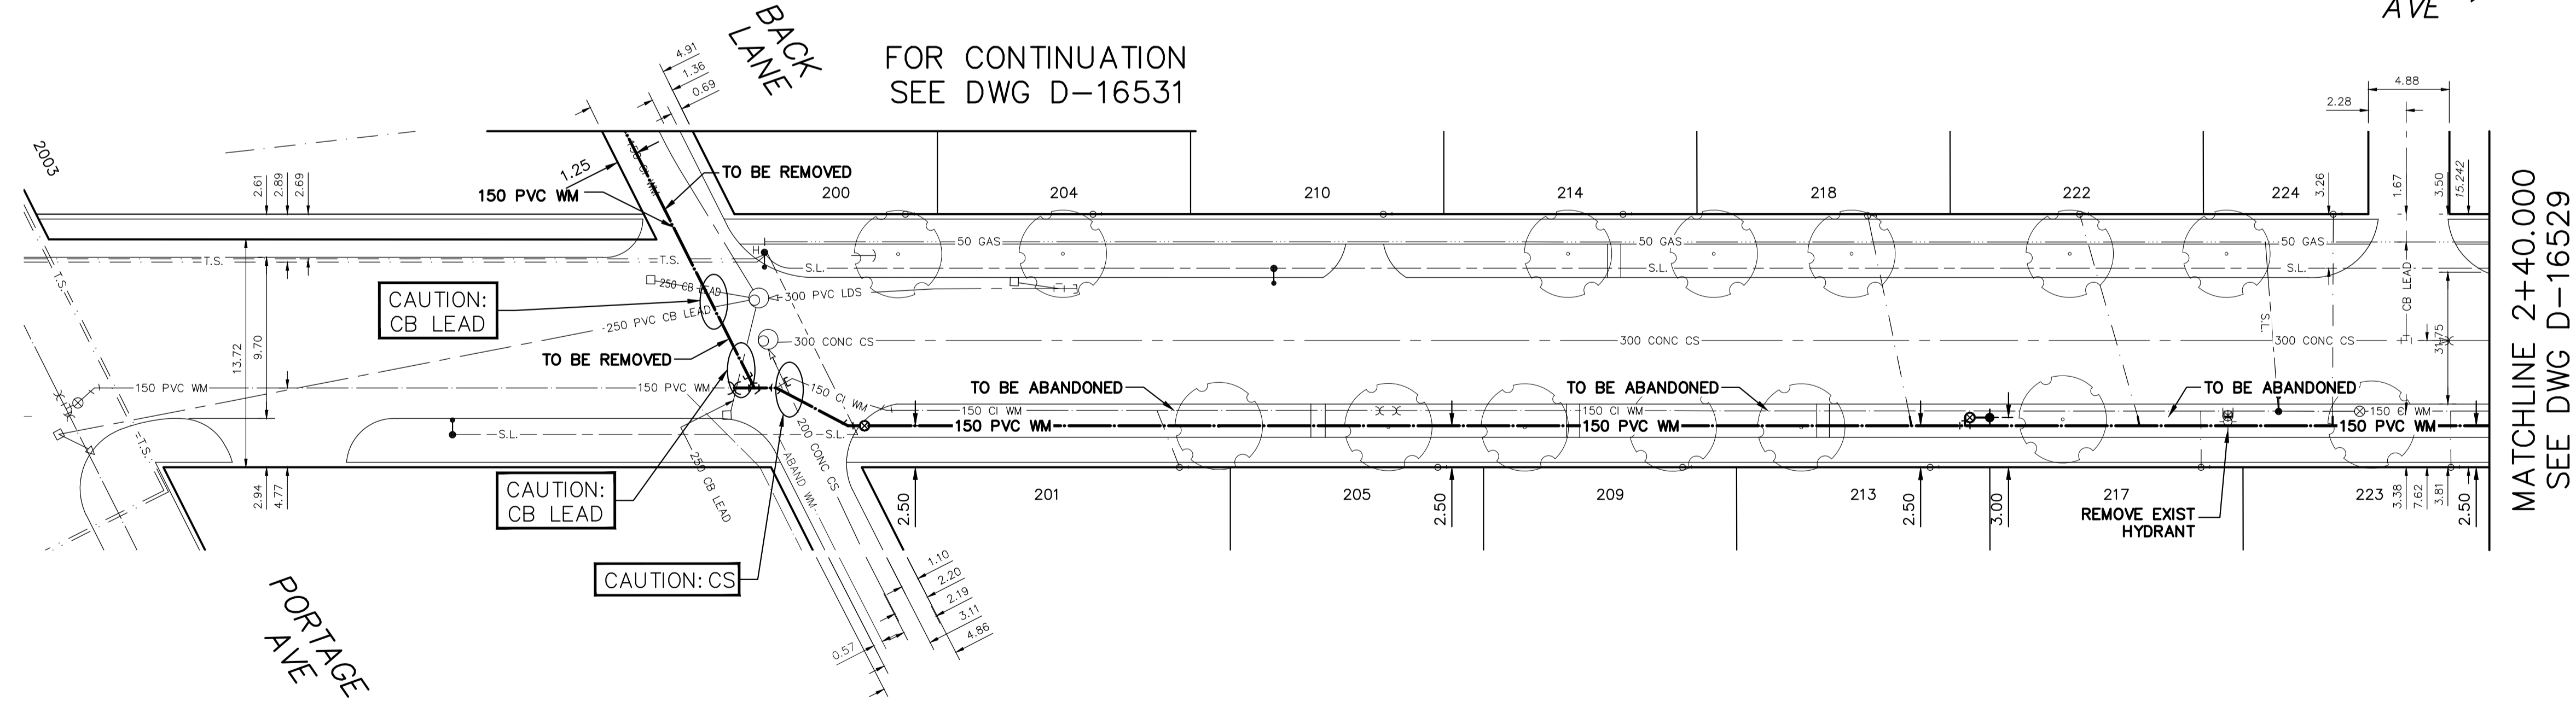

FOR INDEX SEE D-16527

NOTE: ALL VALVES TO BE INSTALLED COUNTERCLOCKWISE TO CLOSE

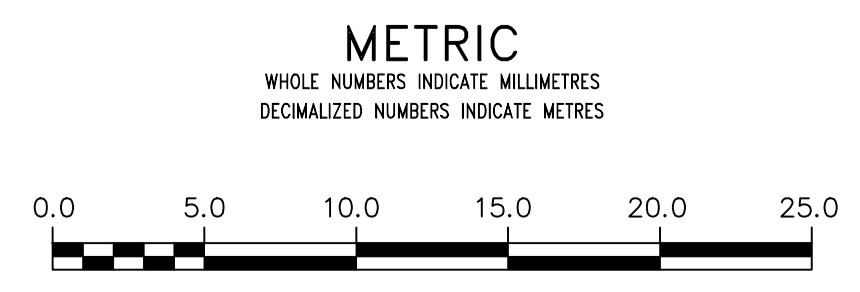

WARNING
IF POWER EQUIPMENT OR EXPLOSIVES ARE TO BE USED FOR EXCAVATION ON THIS PROJECT THE CONTRACTOR MUST:
1) NOTIFY THE GAS COMPANY OF THE PROPOSED LOCATION OF EXCAVATION.
2) TAKE PRECAUTION TO AVOID DAMAGE TO GAS COMPANY INSTALLATIONS.
SEE PROVINCIAL REGULATION 210/72 FOR DETAILS

LOCATION APPROVED UNDERGROUND STRUCTURES
SUPV. U/G STRUCTURES COMMITTEE DATE
NOTE:
LOCATION OF UNDERGROUND STRUCTURES AS SHOWN ARE BASED ON THE BEST INFORMATION AVAILABLE BUT NO GUARANTEE IS GIVEN THAT ALL EXISTING UTILITIES ARE SHOWN OR THAT THE GIVEN LOCATIONS ARE EXACT. CONFIRMATION OF EXISTENCE AND EXACT LOCATION OF ALL SERVICES MUST BE OBTAINED FROM THE INDIVIDUAL UTILITIES BEFORE PROCEEDING WITH CONSTRUCTION.

| | | | |
|----------------------------------------------|-----------|------|----|
| VERTICAL DATUM: CGVD28 (HT2.0 Geoid) | | | |
| HORIZONTAL DATUM: NAD83 (June 1990), Zone 14 | | | |
| NO. | REVISIONS | DATE | BY |
| | | | |

| | | | |
|-------------|------------|---------------------------|----|
| DESIGNED BY | RG | CHECKED BY | SC |
| DRAWN BY | AJ | APPROVED BY | SC |
| SCALE: | | RELEASED FOR CONSTRUCTION | |
| HORIZONTAL | 1:250 | | |
| VERTICAL | 1:50 | | |
| DATE | 2024 03 08 | DATE | |
| PLOT DATE: | 2024 03 08 | | |

ENGINEER'S SEAL
PROVINCE OF MANITOBA
S.R.J. COUNROYER
Member 22699
2024-03-15
REGISTERED PROFESSIONAL ENGINEER
Digitally signed by Stacy Counroyer, P. Eng
CONSULTANT DRAWING NUMBER

THE CITY OF WINNIPEG
WATER AND WASTE DEPARTMENT
ENGINEERING DIVISION
2024 WATER MAIN RENEWALS
CONTRACT 2
LINWOOD STREET
37 N OF PORTAGE AVENUE TO
225 S OF BRUCE AVENUE

SHEET 3 OF 12
CITY DRAWING NUMBER
D-16528