


WATER SERVICE INFORMATION

ADDRESS	SIZE (mm) MATERIAL (STREET)	SIZE (mm) MATERIAL (PROP.)	SHORT & LONG MEASUREMENT	CORP LOCATION	REMARKS
100 EADE CR RESIDENTIAL	-	20	3.44 NSL HSE	-	RECONNECT SERVICE
101 EADE CR RESIDENTIAL	-	20	7.230>NNL VRYENHOEK CR (W-LEG)	-	RECONNECT SERVICE
104 EADE CR RESIDENTIAL	-	20	3.12 NSL HSE	-	RECONNECT SERVICE
105 EADE CR RESIDENTIAL	-	20	6.040>NNL VRYENHOEK CR (W-LEG)	-	RECONNECT SERVICE
108 EADE CR RESIDENTIAL	-	20	4.96 NSL HSE	-	RECONNECT SERVICE
109 EADE CR RESIDENTIAL	-	20	24.830>NNL VRYENHOEK CR (W-LEG)	-	RECONNECT SERVICE
112 EADE CR RESIDENTIAL	-	20	6.69 NSL HSE	-	RECONNECT SERVICE
113 EADE CR RESIDENTIAL	-	20	24.470>NNL VRYENHOEK CR (W-LEG)	-	RECONNECT SERVICE
116 EADE CR RESIDENTIAL	-	20	2.40 NSL HSE	-	RECONNECT SERVICE
117 EADE CR RESIDENTIAL	-	20	39.110>NNL VRYENHOEK CR (W-LEG)	-	RECONNECT SERVICE
120 EADE CR RESIDENTIAL	-	20	5.74 NSL HSE	-	RECONNECT SERVICE
121 EADE CR RESIDENTIAL	-	20	40.750>NNL VRYENHOEK CR (W-LEG)	-	RECONNECT SERVICE
124 EADE CR RESIDENTIAL	-	20	4.02 NSL HSE	-	RECONNECT SERVICE
125 EADE CR RESIDENTIAL	-	20	54.930>NNL VRYENHOEK CR (W-LEG)	-	RECONNECT SERVICE
128 EADE CR RESIDENTIAL	-	20	6.00 NSL HSE	-	RECONNECT SERVICE
129 EADE CR RESIDENTIAL	-	20	56.960>NNL VRYENHOEK CR (W-LEG)	-	RECONNECT SERVICE


* SERVICES TO BE RENEWED TO E. ALL OTHERS TO BE RECONNECTED

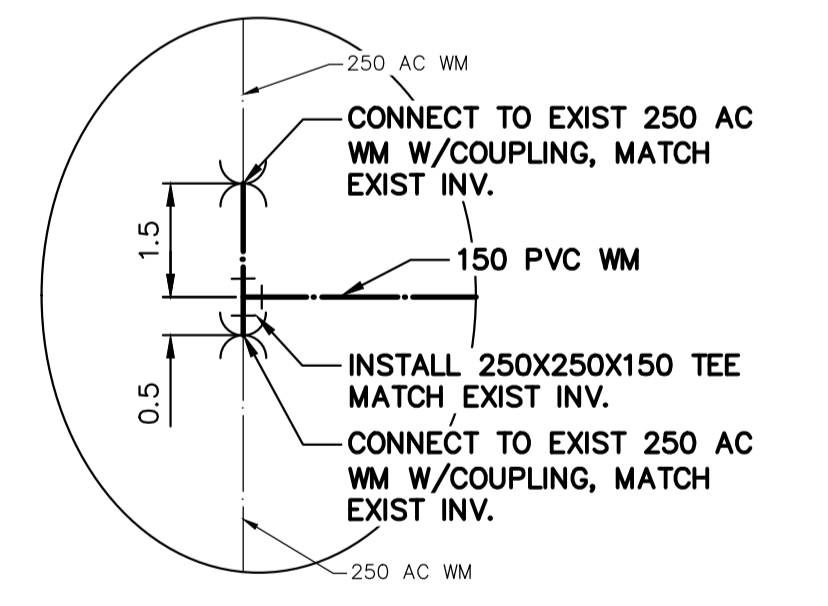

DETAIL "A"
SCALE: N.T.S.

FOR INDEX SEE
D-16489

NOTE: ALL VALVES TO BE INSTALLED
COUNTERCLOCKWISE TO CLOSE

METRIC
WHOLE NUMBERS INDICATE MILLIMETRES
DECIMALIZED NUMBERS INDICATE METRES



WARNING
IF POWER EQUIPMENT OR EXPLOSIVES ARE TO BE USED FOR EXCAVATION ON THIS PROJECT THE CONTRACTOR MUST:
1) NOTIFY THE GAS COMPANY OF THE PROPOSED LOCATION OF EXCAVATION.
2) TAKE PRECAUTION TO AVOID DAMAGE TO GAS COMPANY INSTALLATIONS.
SEE PROVINCIAL REGULATION 210/72 FOR DETAILS

LOCATION APPROVED UNDERGROUND STRUCTURES
SUPV. U/G STRUCTURES COMMITTEE DATE
NOTE:
LOCATION OF UNDERGROUND STRUCTURES AS SHOWN ARE BASED ON THE BEST INFORMATION AVAILABLE BUT NO GUARANTEE IS GIVEN THAT ALL EXISTING UTILITIES ARE SHOWN OR THAT THE GIVEN LOCATIONS ARE EXACT. CONFIRMATION OF EXISTENCE AND EXACT LOCATION OF ALL SERVICES MUST BE OBTAINED FROM THE INDIVIDUAL UTILITIES BEFORE PROCEEDING WITH CONSTRUCTION.

VERTICAL DATUM: CGVD28 (HT2.0 Geoid)
HORIZONTAL DATUM: NAD83 (June 1990), Zone 14

NO.	REVISIONS	DATE	BY

DESIGNED BY	JB	CHECKED BY	SC
DRAWN BY	AJ	APPROVED BY	SC
SCALE:		RELEASED FOR CONSTRUCTION	
HORIZONTAL	1:250		
VERTICAL	1:50		
DATE	2024 02 06	DATE	
PLOT DATE:	2024 02 06		

ENGINEER'S SEAL
PROVINCE OF MANITOBA
S.R.J. COUNROYER
Member
22699
2024-02-06
REGISTERED PROFESSIONAL ENGINEER
Digitally signed by Stacy Cournoyer, P. Eng
CONSULTANT DRAWING NUMBER

THE CITY OF WINNIPEG
WATER AND WASTE DEPARTMENT
ENGINEERING DIVISION

2024 WATER MAIN RENEWALS
CONTRACT 1
EADE CRESCENT (W-LEG)
VRYENHOEK CRESCENT TO
125.5 N OF VRYENHOEK CRESCENT

SHEET 3 OF 10
CITY DRAWING NUMBER
D-16490

FILE PATH: R:\DRAWINGS\WATER\RENEWAL\2024 RENEWALS\Cont 1\Construction Dwg\ FILE NAME: Eade cr.dwg