


**WATER SERVICE INFORMATION**



ADDRESS	SIZE (mm) MATERIAL (STREET)	SIZE (mm) MATERIAL (PROP.)	SHORT & LONG MEASUREMENT	CORP LOCATION	REMARKS
2 LEATHERWOOD CR RESIDENTIAL	20 CU	25	4.06 NSL BLDG	1.3 S OF S/C	RECONNECT SERVICE
6 LEATHERWOOD CR RESIDENTIAL	20 CU	20	5.140 NSL HEADMASTER RW	0.7 N OF S/C	RECONNECT SERVICE
10 LEATHERWOOD CR RESIDENTIAL	20 CU	20	6.22 NSL BLDG	1.2 N OF S/C	RECONNECT SERVICE
11 LEATHERWOOD CR RESIDENTIAL	20 CU	20	23.200 SSL HEADMASTER RW	0.4 S OF S/C	RECONNECT SERVICE
14 LEATHERWOOD CR RESIDENTIAL	20 CU	20	13.610 SSL HEADMASTER RW	1.9 N OF S/C	RECONNECT SERVICE
15 LEATHERWOOD CR RESIDENTIAL	20 CU	20	6.13 NSL BLDG	2.9 S OF S/C	RECONNECT SERVICE
18 LEATHERWOOD CR RESIDENTIAL	20 CU	20	37.660 NNL LEATHERWOOD CR	-	OUTSIDE LIMITS
41 LEATHERWOOD CR RESIDENTIAL	20 CU	20	1.18 WEL BLDG	-	OUTSIDE LIMITS
42 LEATHERWOOD CR RESIDENTIAL	20 CU	20	5.08 EWL BLDG	0.2 E OF S/C	OUTSIDE LIMITS
			6.980 EEL LEATHERWOOD CR	-	RECONNECT SERVICE
			6.27 WEL BLDG	-	
			11.940 WEL LEATHERWOOD CR	-	

\* SERVICES TO BE RENEWED TO R, ALL OTHERS TO BE RECONNECTED

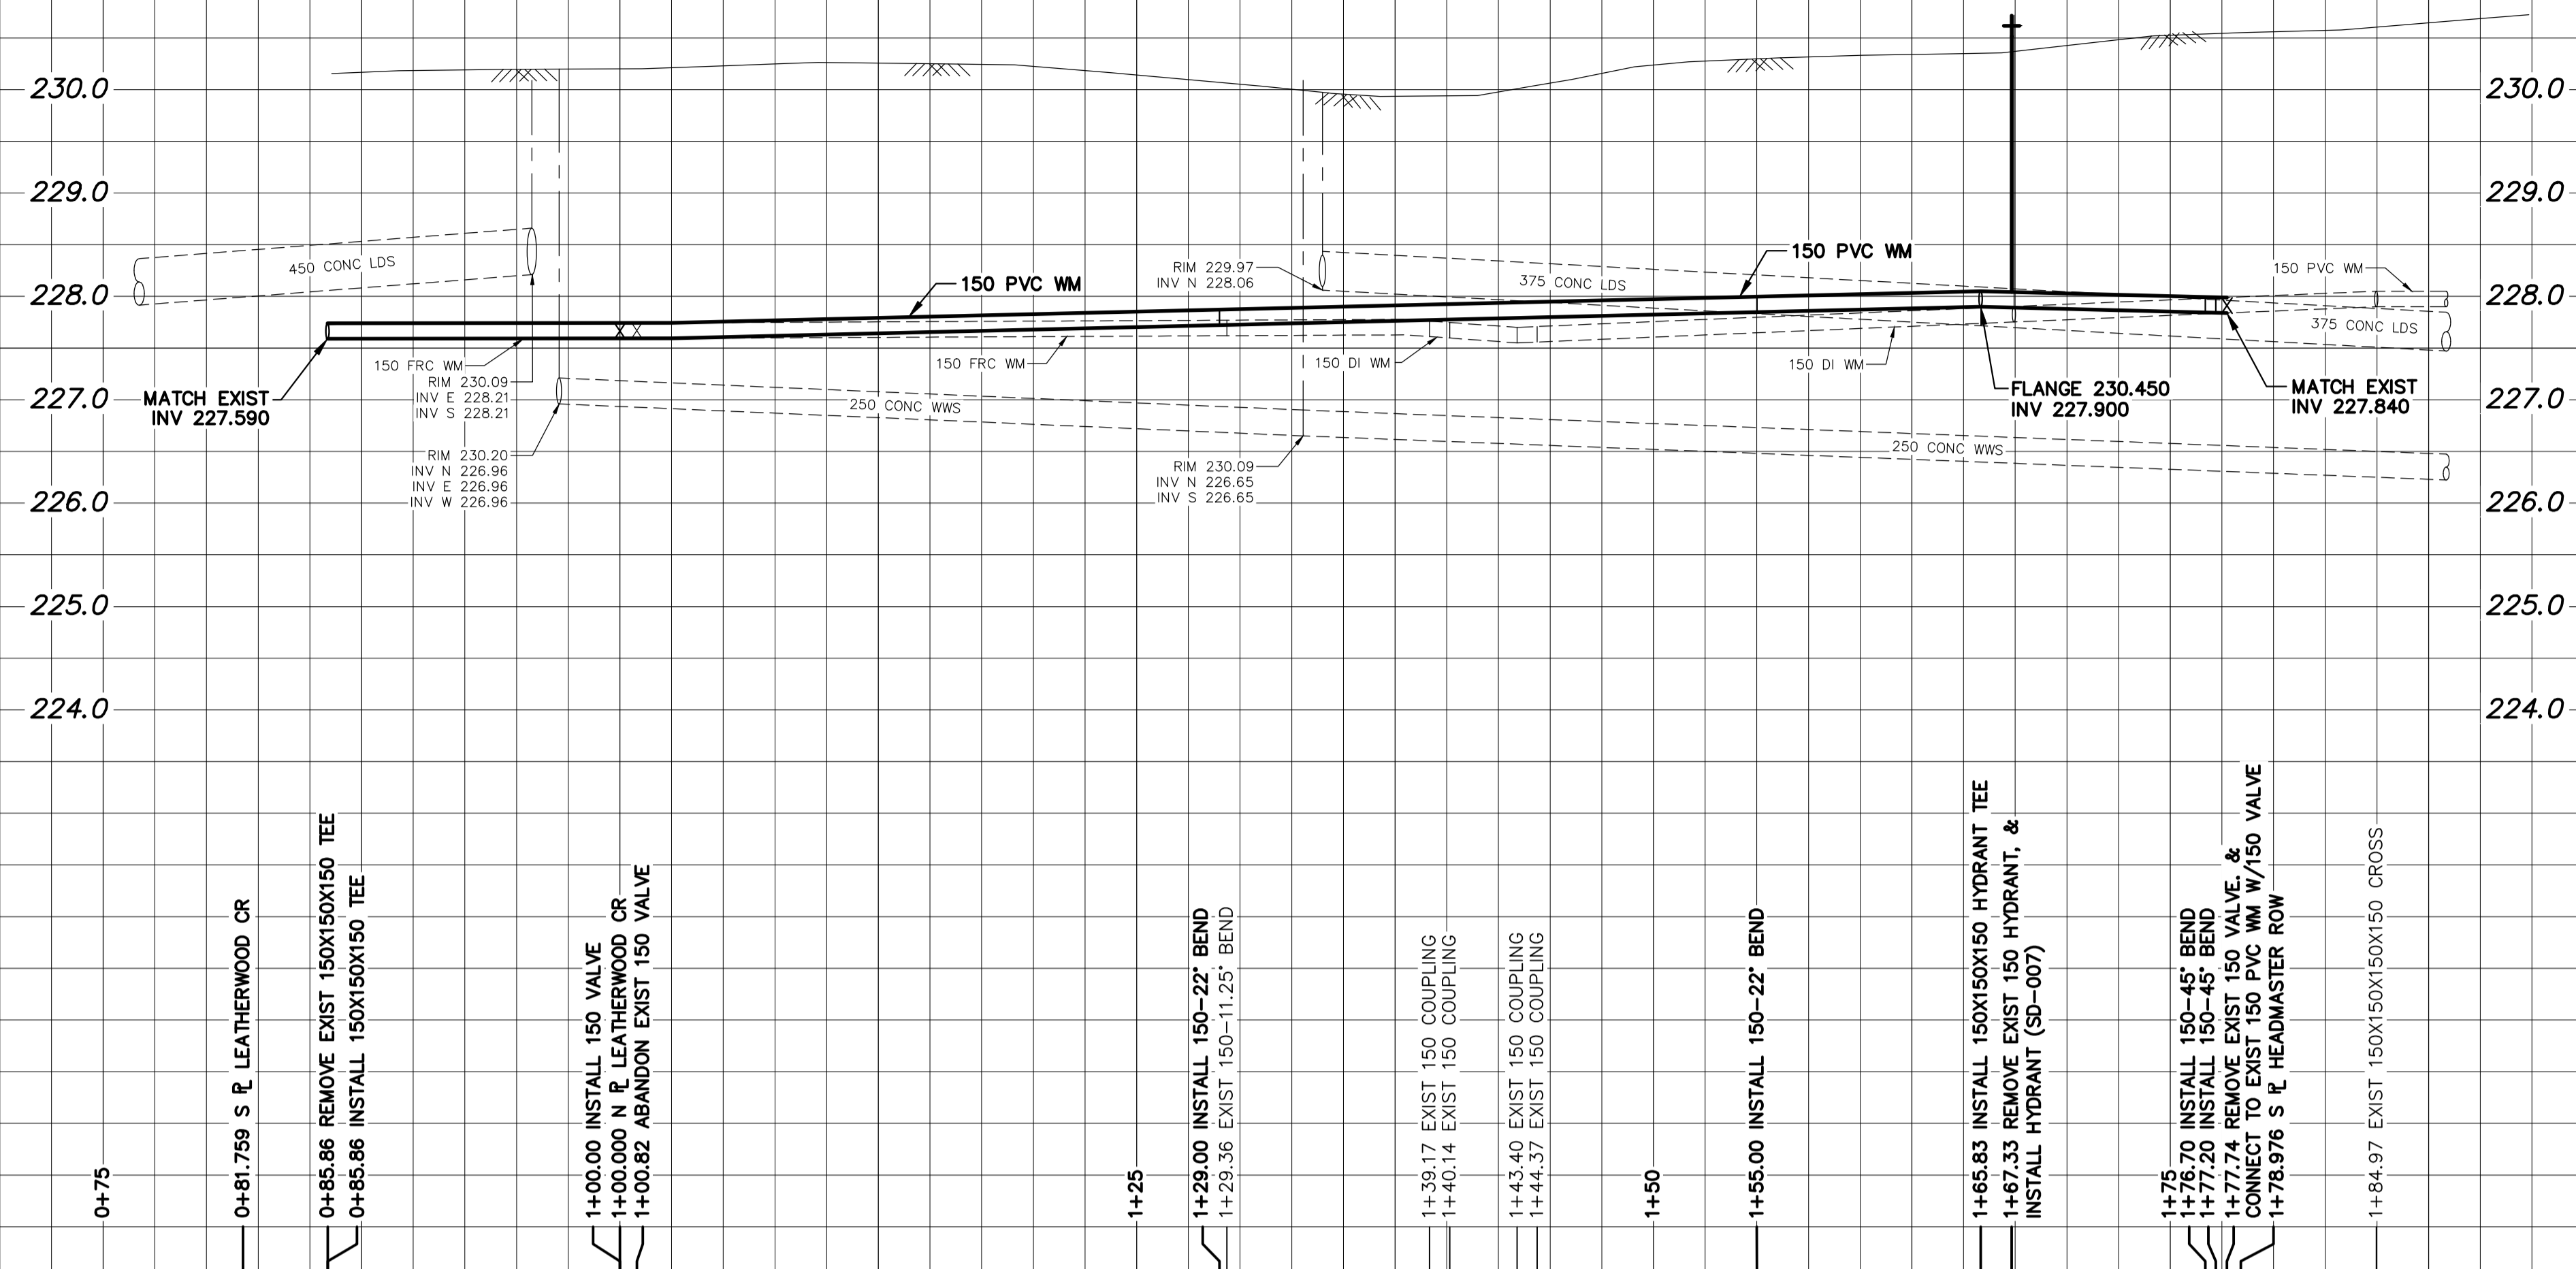

NOTE: CHAINAGES SHOWN ARE ALONG N. R. OF LEATHERWOOD CRESCENT


**LEATHERWOOD CRESCENT (N-LEG)**

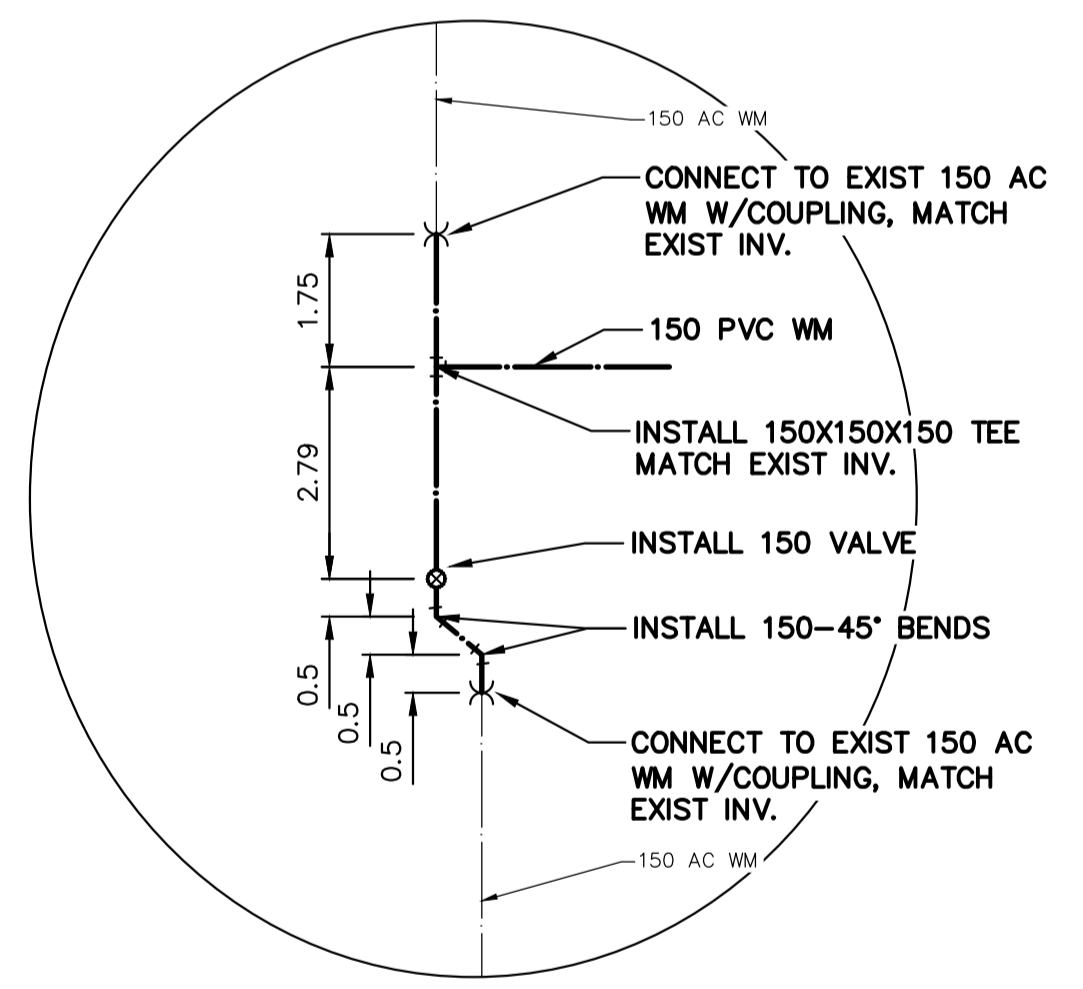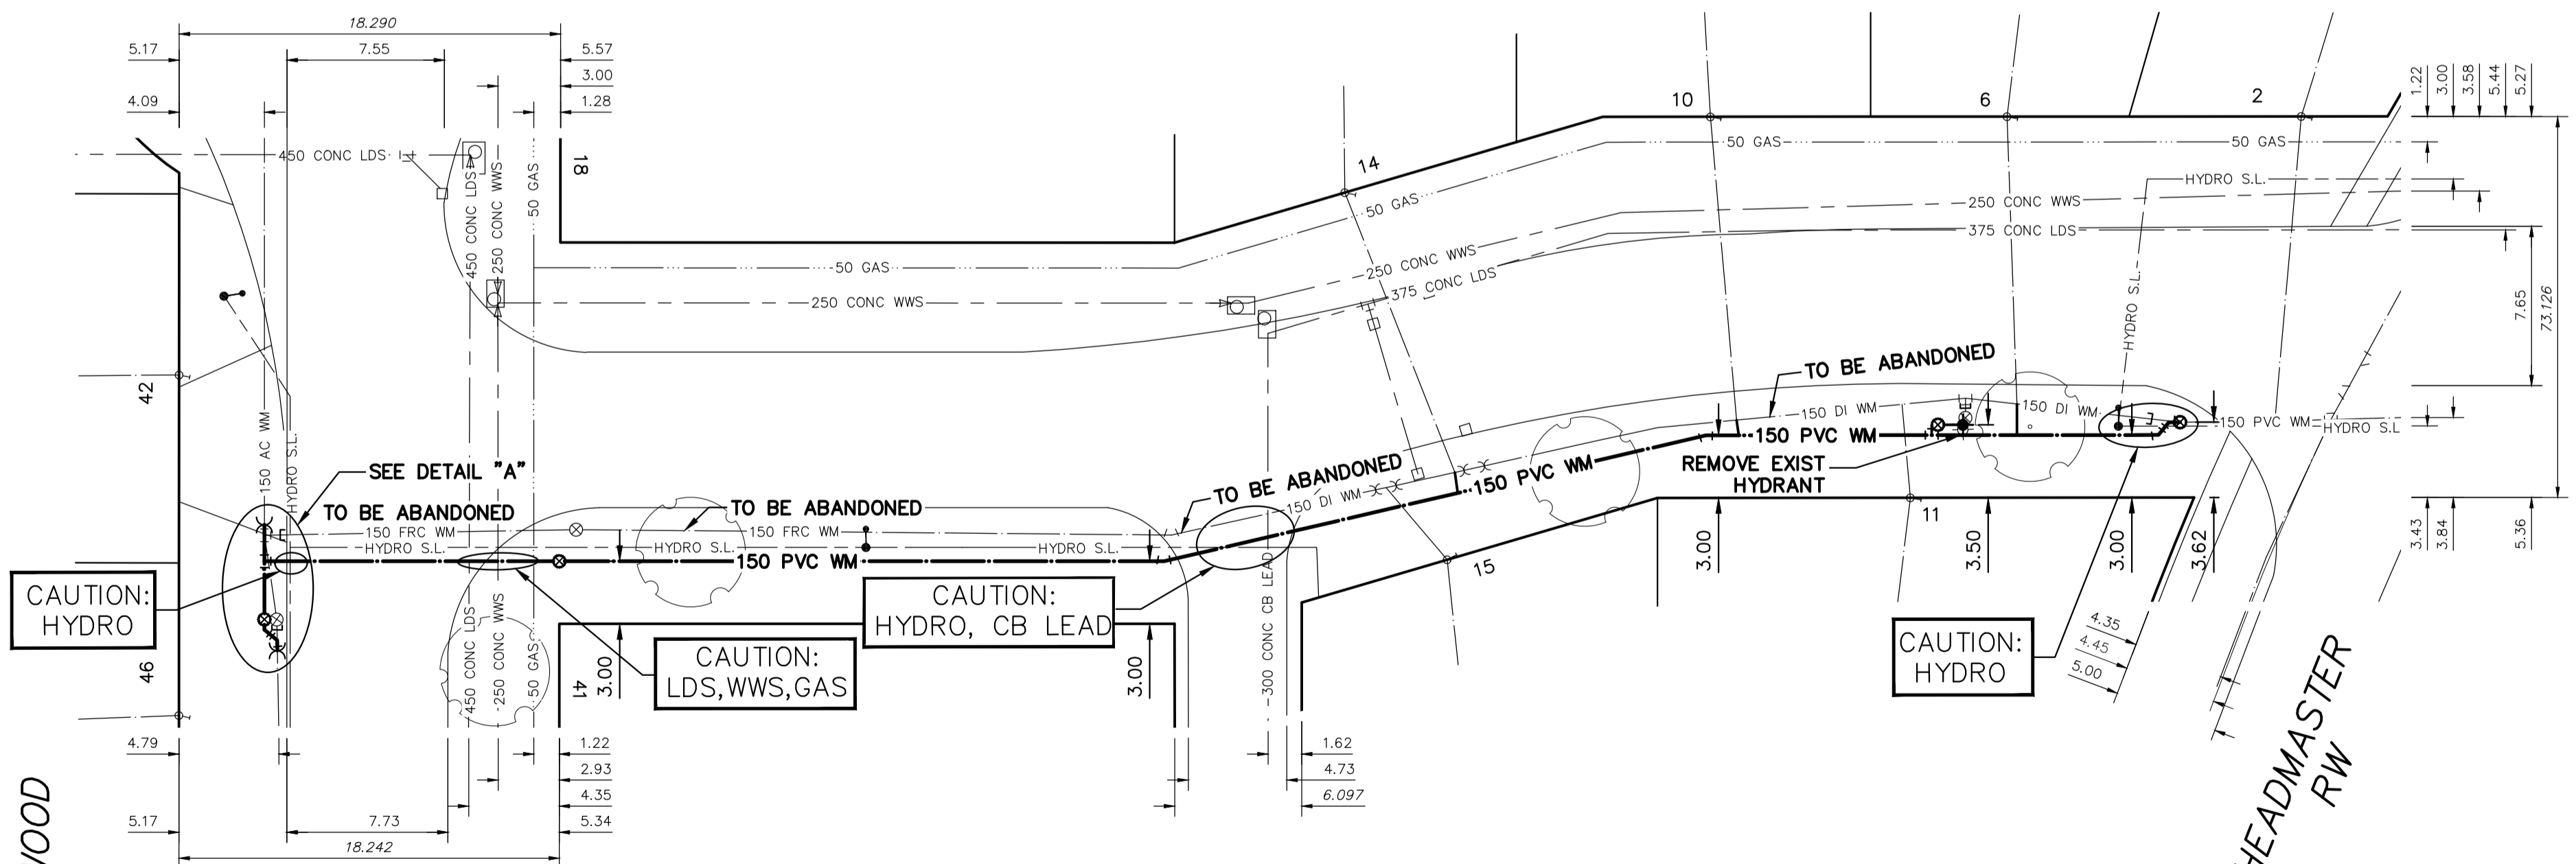

DETAIL "A"  
SCALE N.T.S.

FOR INDEX SEE D-16489

NOTE: ALL VALVES TO BE INSTALLED CLOCKWISE TO CLOSE

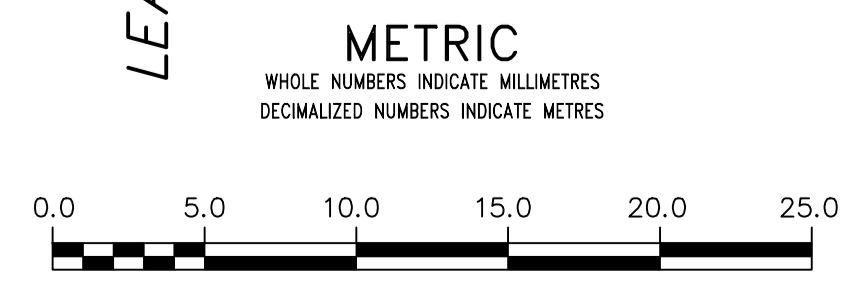

**WARNING**  
IF POWER EQUIPMENT OR EXPLOSIVES ARE TO BE USED FOR EXCAVATION ON THIS PROJECT THE CONTRACTOR MUST:  
1) NOTIFY THE GAS COMPANY OF THE PROPOSED LOCATION OF EXCAVATION.  
2) TAKE PRECAUTION TO AVOID DAMAGE TO GAS COMPANY INSTALLATIONS.  
SEE PROVINCIAL REGULATION 210/72 FOR DETAILS

**LOCATION APPROVED UNDERGROUND STRUCTURES**  
SUPV. U/G STRUCTURES COMMITTEE DATE  
NOTE:  
LOCATION OF UNDERGROUND STRUCTURES AS SHOWN ARE BASED ON THE BEST INFORMATION AVAILABLE BUT NO GUARANTEE IS GIVEN THAT ALL EXISTING UTILITIES ARE SHOWN OR THAT THE GIVEN LOCATIONS ARE EXACT. CONFIRMATION OF EXISTENCE AND EXACT LOCATION OF ALL SERVICES MUST BE OBTAINED FROM THE INDIVIDUAL UTILITIES BEFORE PROCEEDING WITH CONSTRUCTION.

VERTICAL DATUM: CGVD28 (HT2.0 Geoid)  
HORIZONTAL DATUM: NAD83 (June 1990), Zone 14

NO.	REVISIONS	DATE	BY

DESIGNED BY	JB	CHECKED BY	SC
DRAWN BY	AJ	APPROVED BY	SC
SCALE:		RELEASED FOR CONSTRUCTION	
HORIZONTAL	1:250		
VERTICAL	1:50		
DATE	2024 02 06	DATE	
PLOT DATE:	2024 02 06		

ENGINEER'S SIGNATURE  
PROVINCE OF MANITOBA  
S.R.J. COUNROYER  
Member 22699  
2024-02-06  
REGISTERED PROFESSIONAL ENGINEER  
Digitally signed by Stacy Counroyer, P. Eng  
CONSULTANT DRAWING NUMBER

**THE CITY OF WINNIPEG**  
WATER AND WASTE DEPARTMENT  
ENGINEERING DIVISION  
2024 WATER MAIN RENEWALS  
CONTRACT 1  
**LEATHERWOOD CRESCENT (N-LEG)**  
LEATHERWOOD CRESCENT TO HEADMASTER ROW

SHEET 4 OF 10  
CITY DRAWING NUMBER  
D-16491