


CAD File Name: 2024-02-09 air canada park - revised 10 11 12 13.dwg sheet size: Super A1 24" x 36" plot scale: 1:1 (metric)

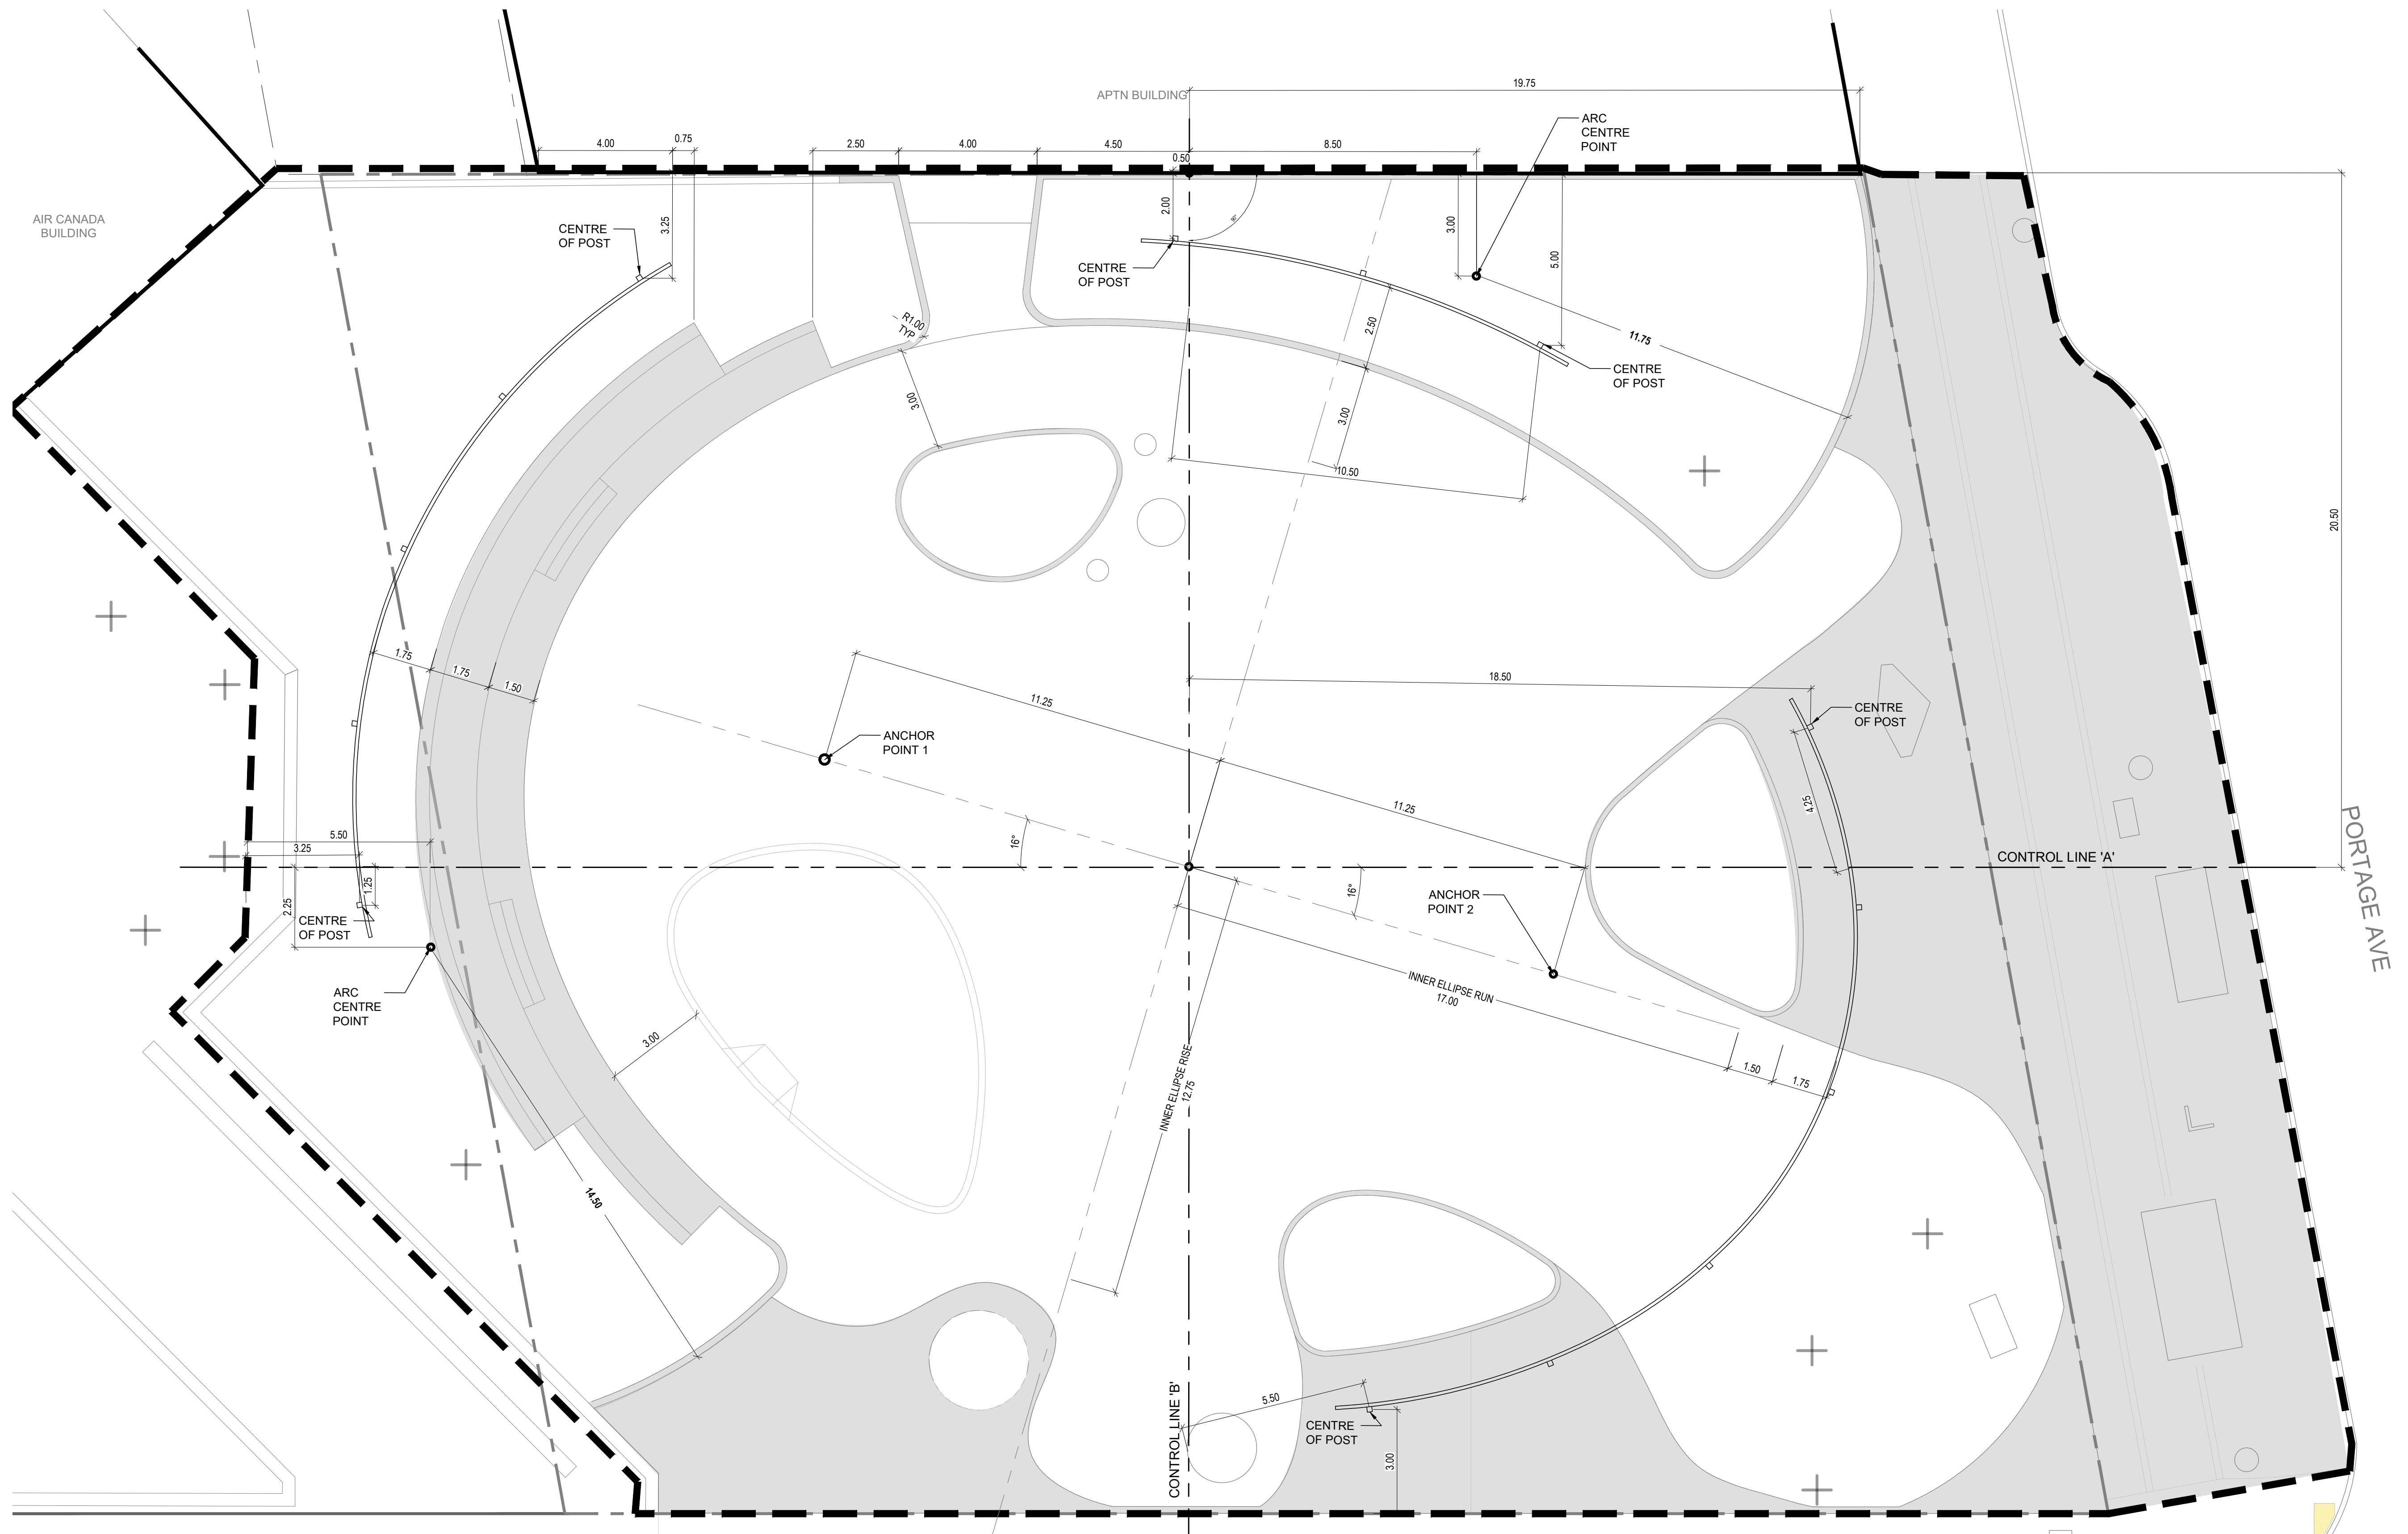

1 LAYOUT PLAN
SCALE - 1 : 100

LAYOUT NOTES

- CONTRACTOR SHALL CONFIRM ALL SURVEYOR LAYOUT POINTS WITH DRAWINGS. CONTRACTOR TO ENSURE COPIES OF DRAWINGS ARE KEPT ON SITE AT ALL TIMES FOR REFERENCE
- CONTRACTOR SHALL CONFIRM CONTROL LINES AND STAKE OUT ALL ELLIPSES, ARC CENTRE POINTS AND RADII ON-SITE FOR C.A. APPROVAL
- ALL EXISTING STRUCTURES, TREES, SHRUBS, SIDEWALKS, CURBS, SOD, UTILITIES AND PAVING TO BE PROTECTED (UNLESS OTHERWISE NOTED) DURING CONSTRUCTION TO CITY OF WINNIPEG STANDARDS. CONTRACTOR TO MAKE GOOD ALL DAMAGED AREA DURING CONSTRUCTION BOTH ON AND OFF SITE TO CITY OF WINNIPEG STANDARDS AT THE CONTRACTORS COSTS
- CONFIRMATION OF EXISTENCE AND EXACT LOCATION OF ALL SERVICES MUST BE OBTAINED FROM THE INDIVIDUAL UTILITIES BEFORE PROCEEDING WITH CONSTRUCTION
- CONTRACTOR TO CONFIRM ALL EXISTING GRADES, LAYOUT, DIMENSIONS AND MATERIALS ON SITE AND REPORT ANY DISCREPANCIES TO THE CONTRACT ADMINISTRATOR PRIOR TO CONSTRUCTION
- CONTRACTOR TO CONFIRM SOIL CELL EXTENTS, HOLDING TANK LOCATION AND TREE LOCATIONS FOR C.A. APPROVAL ON SITE
- ALL DIMENSIONS ARE IN METERS UNLESS OTHERWISE SPECIFIED



NOTES:

- LEGEND**
- LIMITS OF WORK
 - - - PROPERTY LINE
 - + EXISTING TREE (TO REMAIN AND PROTECT)
 - - - CONTROL LINE
 - INNER ELLIPSE

REV	YY / MM / DD	DESCRIPTION	BY
1	24 / 02 / 12	ISSUED FOR TENDER	CO

A. SECTION LETTER OR DETAIL NUMBER.	PROFESSIONAL'S SEAL
B. DRAWING WHERE SECTION OR DETAIL IS DRAWN.	
OR	
DRAWING WHERE SECTION OR DETAIL IS INDICATED.	
--- SECTION OR DETAIL SHOWN ON SAME DRAWING.	
(A)	(A)
(B)	(B)

SCATLIFF + MILLER + MURRAY
visionary urban design + landscapes

CONSULTANT FILE NAME AIR CANADA PARK - DD_L2.0

CLIENT **CITY OF WINNIPEG**
PLANNING, PROPERTY & DEVELOPMENT



AIR CANADA WINDOW PARK REDEVELOPMENT

CITY DRAWING NUMBER	SHEET	OF
	4	28

LAYOUT PLAN

DESIGN	DRAWN	DATE - Y / M / D	SCALE
CO/YK	YK/CW	24 / 02 / 09	1 : 100
CHECKED	APPROVED	PROJECT No.	DRAWING No.
CO	CO	23-0107-002	L1.1