


LEGEND

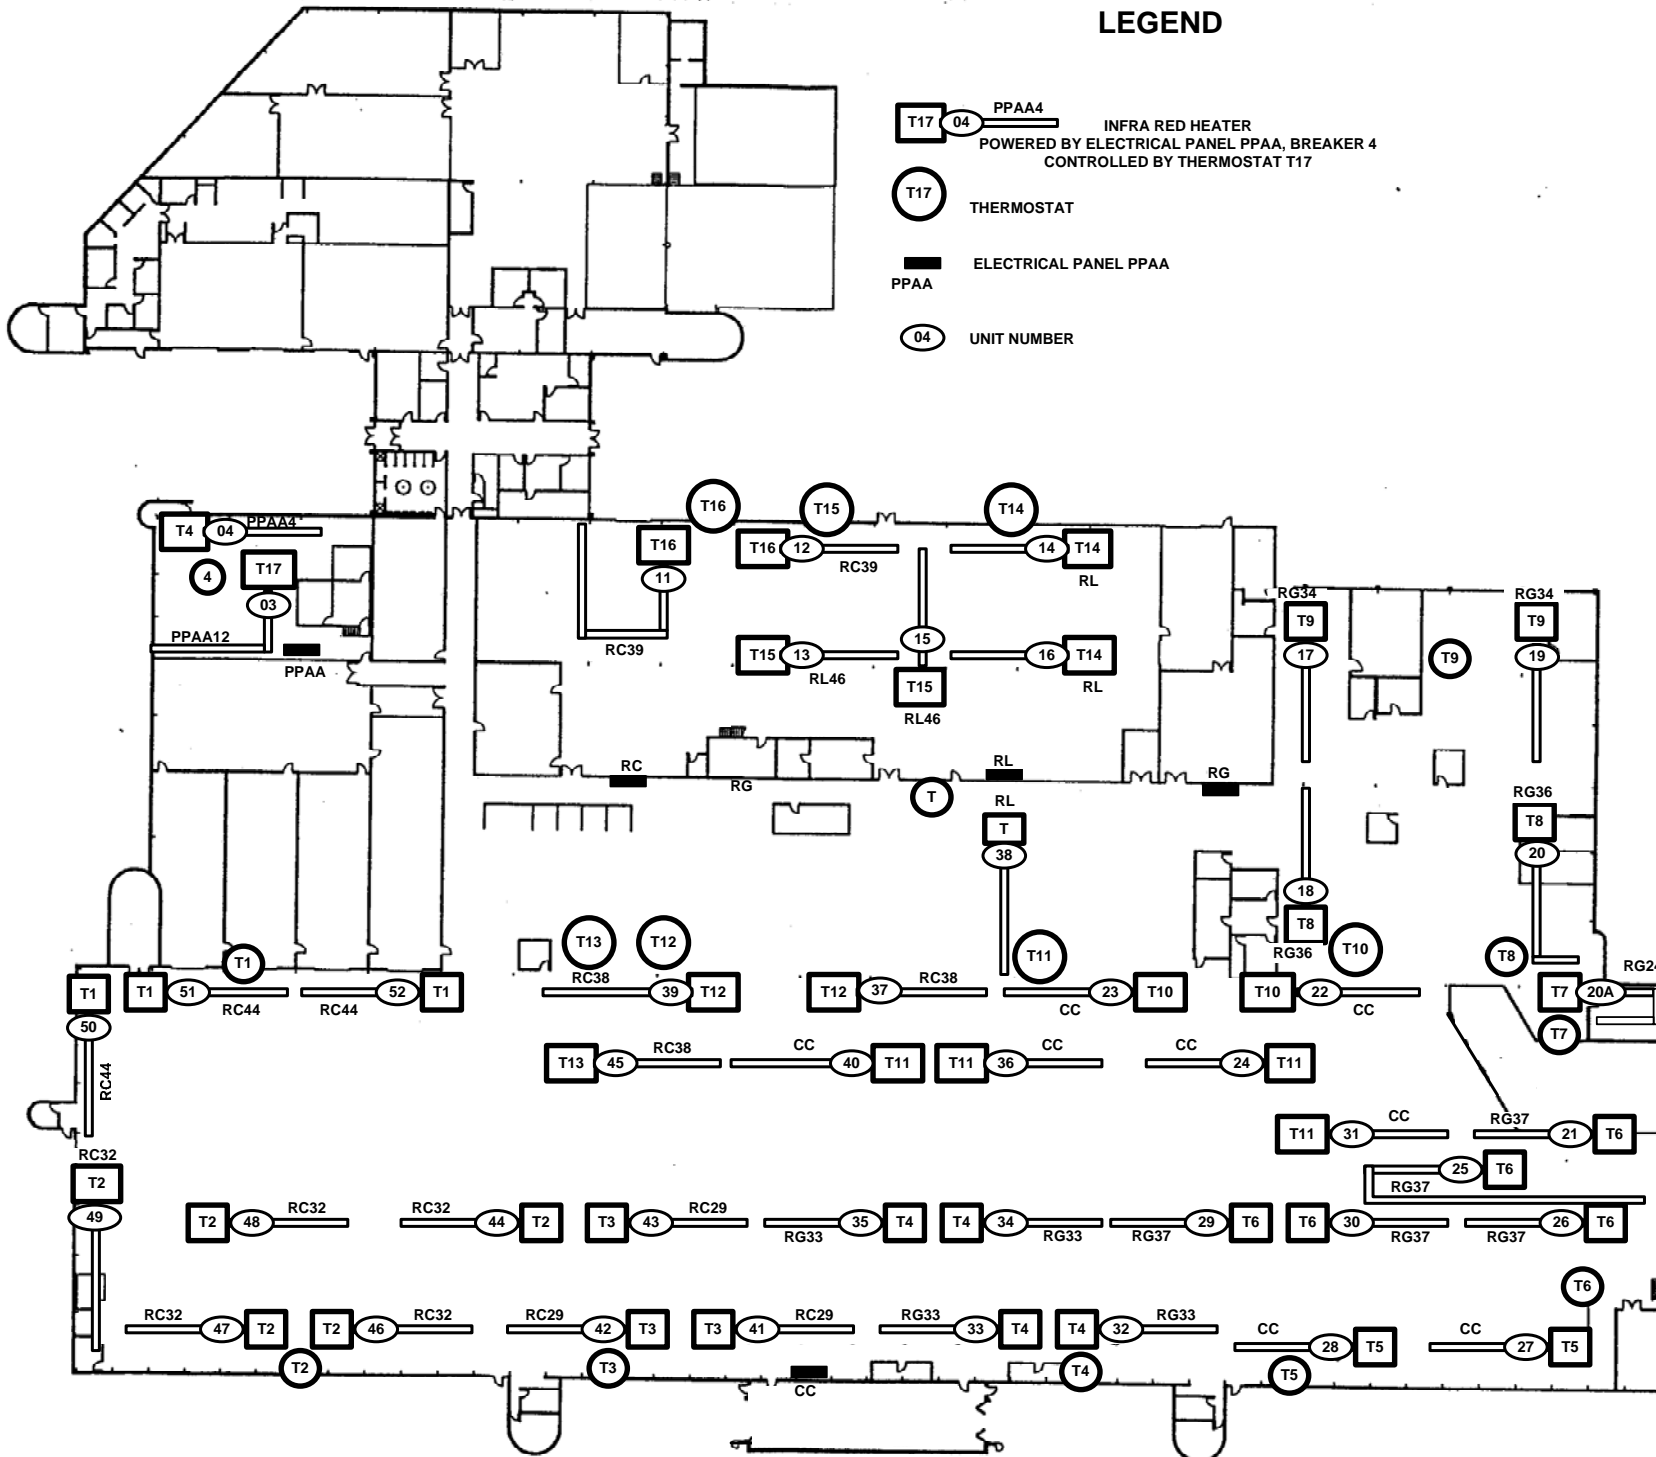

- PPAA4**
 INFRA RED HEATER
 POWERED BY ELECTRICAL PANEL PPAA, BREAKER 4
 CONTROLLED BY THERMOSTAT T17
- THERMOSTAT
- ELECTRICAL PANEL PPAA
 PPAA
- UNIT NUMBER



| | | |
|--|------------|----------|
| WINNIPEG TRANSIT DEPARTMENT 421 Osborne Street Winnipeg MB R3L 2A2 Tel: 986-5812 / 479-5430 avecherya@winnipeg.ca | | |
| PROJECT | | |
| INSPECTION AND REPAIR OF INFRA RED HEATERS | | |
| SHEET TITLE | | |
| LOCATION OF INFRA RED HEATERS AT FORT ROUGE GARAGE ON TRACK G | | |
| DRAWN BY | CHECKED BY | APPR. BY |
| AV | AV | |
| eFILE | PROJECT No | |
| 494-2005 | 494-2005 | |
| DRAWING A-6-RO | | |
| DATE | SCALE | |
| 2005. 08.15 | NTS | |
| SHEET No | | A-6 |