



# INFORMATION SERVICES

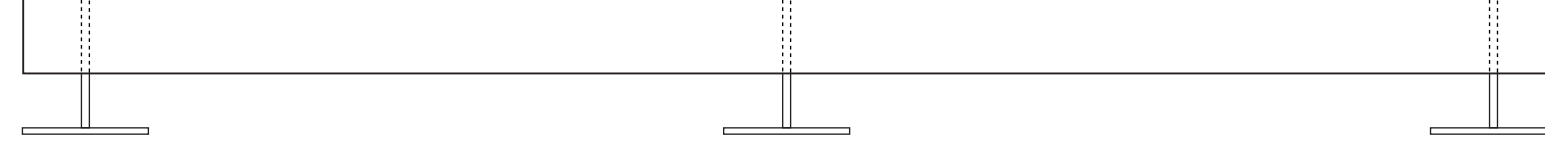

4.30 Type S.8, DF Freestanding Stack Indicator: .75+\" thick x 96\" x 10\" h panel, 3 x .5\" dia. alum. support and .25 x 6\" dia. mm alum. base. 5\" matte black vinyl graphics. Note messages flush left or right to stack end. Shows obverse face.

Scale: 1\" = .12\"


# SERVICES D'INFORMATION

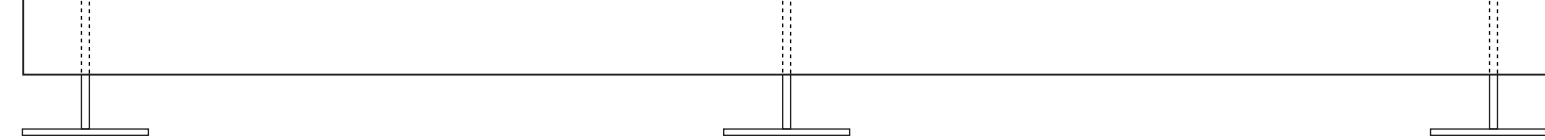

4.30F Type S.8, DF

INFORMATION SERVICES

SERVICES D'INFORMATION

 

4.30 Type V.6: 6\" h matte black vinyl graphics applied to wood fascia.

**Gallop/Varley**

3574 W 13th Avenue  
Vancouver, B.C.  
Canada V6R 2S3

T: 604 736 1895  
F: 604 736 1896  
e: gallopvarley@shaw.ca

*This document contains information proprietary to Gallop/Varley and shall not be reproduced or transferred to other documents, or disclosed to others, or used for any purpose other than that for which it is intended without the prior written permission of Gallop/Varley.*

1. Site survey req'd.
2. Submit FS paper layouts (pen plots) on request.
3. Submit samples as requested.
4. Type style is ITC Franklin Gothic Demi Compressed.
5. All sign locations to be site confirmed.
6. All messages t.b.c. by Owner.
7. A lift (that will fit into elevators to WML approval) will be required, by Sign Contractor.

A 05/09/19 Add Sign 4.30F.

Revisions:

Date: 05/09/15

Scale: as noted

Project No: 707

Project:  
Millennium Library  
Winnipeg MB  
Sign Program

Dwg. Title:  
Level 4  
Vinyl Signs

Sign Type: V

Dwg. No: V.03

A