


DUCT BANK COORDINATE TABLE		
MANHOLE	NORTHING	EASTING
VAULT 1 FACE @ 0+69	5524135.043	647876.186
VAULT 3 FACE @ 2+26.0	5524058.392	648012.857

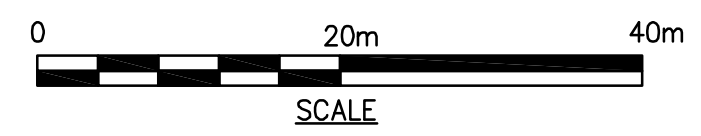

BENCHMARK NOTES:
DRAWING COORDINATES ARE UTM NAD83
SCALE FACTOR 0.99983

B.M. No.	NORTHING	EASTING	ELEVATION
PILE 136	5523873.734	647764.406	236.242
PILE 133	5523256.606	647782.387	236.056

GENERAL NOTES:
A. LOCATION OF UNDERGROUND STRUCTURES AS SHOWN ARE BASED ON THE BEST INFORMATION AVAILABLE. BUT NO GUARANTEE IS GIVEN THAT ALL EXISTING UTILITIES ARE SHOWN OR THAT THE GIVEN LOCATIONS ARE EXACT. CONFIRMATION OF EXISTENCE AND EXACT LOCATION OF ALL SERVICES MUST BE OBTAINED FROM THE INDIVIDUAL UTILITIES BEFORE PROCEEDING WITH CONSTRUCTION.

 APEGM Certificate of Authorization Earth Tech Canada Inc. No. 730 Expiry: April 30, 2007	 Frederickson Cooper ARCHITECTS	 EarthTech A Tyco International Ltd. Company	ENGINEER'S SEAL	
			DESIGNED BY: BLM, GSK	CHECKED BY: GSK
DRAWN BY: MAF		APPROVED BY: AHL		ORIGINAL SIGNED BY: PETR STRYK
SCALE: HOR 1:500 VERT 1:50		RELEASED FOR CONSTRUCTION BY: R. SOROKOWSKI		2007/01/31
NO. REVISIONS		DATE		CONSULTANT DRAWING NO. WS-E0001
 THE CITY OF WINNIPEG WATER AND WASTE DEPARTMENT ENGINEERING DIVISION			WATER TREATMENT PLANT BULK CHEMICAL BUILDING SODIUM HYPOCHLORITE AND CHEMICAL STORAGE BUILDING	
			CITY FILE NUMBER	
			SHEET OF	
			CITY DRAWING NUMBER	
			1-0601S-A-E0001-001-01D	