



## TYPICAL SIGN FACES FOR TERMINALS

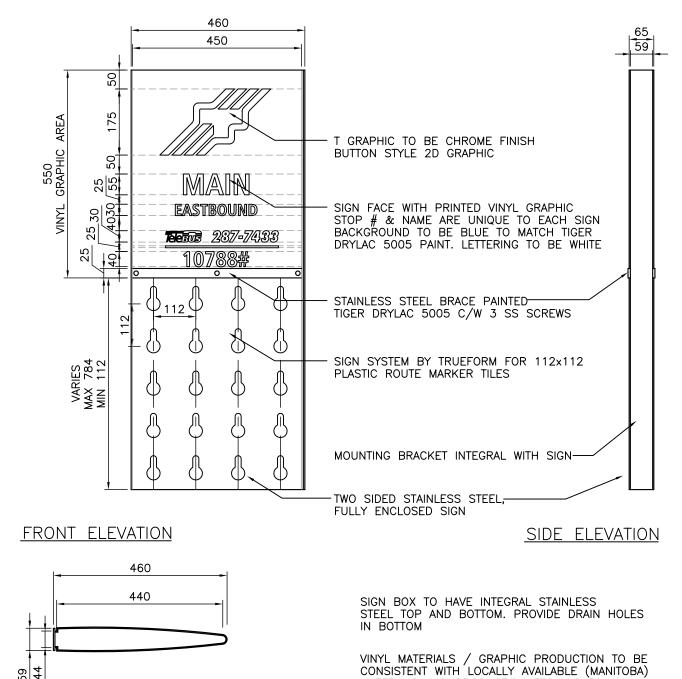

MATERIALS AND PRODUCTION TECHNIQUES

FLAGS ON ILLUMINATE SIGN

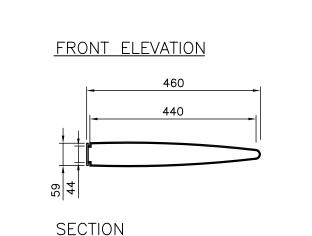

SIDE ELEVATION SIGN BOX TO HAVE INTEGRAL STAINLESS STEEL TOP AND BOTTOM. PROVIDE DRAIN HOLES VINYL MATERIALS / GRAPHIC PRODUCTION TO BE CONSISTENT WITH LOCALLY AVAILABLE (MANITOBA)

MATERIALS AND PRODUCTION TECHNIQUES

T GRAPHIC TO BE CHROME FINISH

SIGN FACE WITH PRINTED VINYL GRAPHIC STOP # & NAME ARE UNIQUE TO EACH SIGN

BACKGROUND TO BE BLUE TO MATCH TIGER

MOUNTING BRACKET INTEGRAL WITH SIGN-

-TWO SIDED STAINLESS STEEL, -FULLY ENCLOSED SIGN

DRYLAC 5005 PAINT. LETTERING TO BE WHITE

BUTTON STYLE 2D GRAPHIC


DETAIL 2 - STAINLESS STEEL FLAG FOR TERMINALS

450

CROSSTOWN NORTH

**166**503 287-7433

|                   |             |               |            | 1  |
|-------------------|-------------|---------------|------------|----|
| 1                 | REVISION TO | DRAWING TITLE | 12/02/07   | JW |
| No.               |             | Revisions     | Date       | Ву |
| Date              |             | Scale         |            |    |
| 19                | -01-07      | 1:10          |            |    |
| Designed By JW/SR |             | Drawn By      | Checked By |    |
|                   |             | JW            | BM/AR      |    |
| Seals             | W/ SK       | JW            | DIVI/ AR   |    |

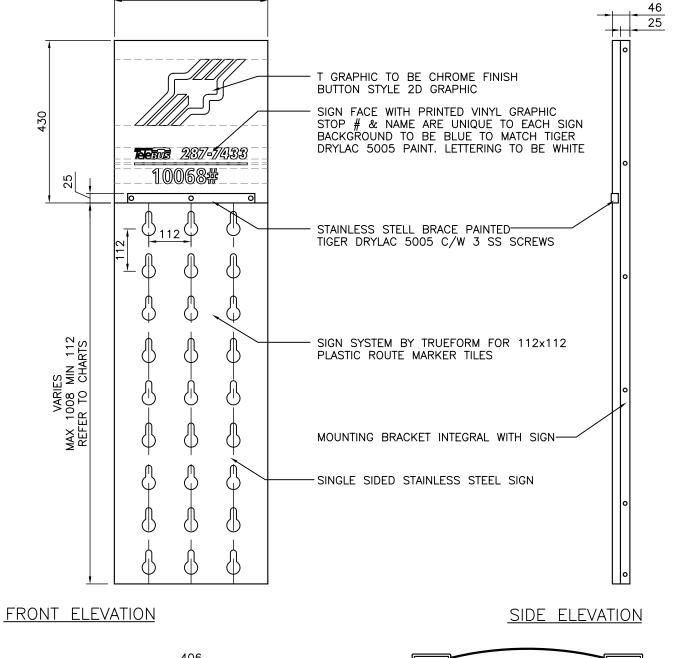



PROVIDED FOR INFORMATION ON DESIGN INTENT.

CONTACTOR TO SUPPLY SHOP DRAWINGS STAMPED BY A STRUCTURAL ENGINEER LICENSED TO PRACTICE IN THE PROVINCE OF MANITOBA WITH EXTENSIVE EXPERIENCE IN THE DESIGN & MANUFACTURING OF ALUMINIUM SIGNS AND STRUCTURES FOR PUBLIC TRANSIT. SHOP DRAWINGS TO INCLUDED WALL THICKNESSES, MATERIALS ETC. AS LISTED IN THE SPECIFICATIONS.

| McGOWAN·RUSSELL |
|-----------------|

WINNIPEG TRANSIT

WINNIPEG TRANSIT **BUS STOP** SIGNAGE SYSTEM

BUS STOP FLAGS & ELITE POSTS

Project No. LS-1-R1 06-029

FILE: SIGNS.DWG