



STORAGE BUILDING PANEL SB											
CCT NO	DESCRIPTION	LOAD	TRIP AMPS	N AB	TRIP AMPS	LOAD	DESCRIPTION	CCT NO			
01	NORTH BLDG. INTERIOR LIGHTING	500	15		15	650	FORESTRY PARKING RECEPT.	02			
03	BUILDING EXTERIOR HID LIGHTING	240	15		2P	650	FORESTRY PARKING RECEPT.	04			
05	WEST UTILITY DUPLEX RECEPT.	500	15		15	650	FORESTRY PARKING RECEPT.	06			
07	NORTH UTILITY DUPLEX RECEPT.	500	15		2P	650	FORESTRY PARKING RECEPT.	08			
09	SOUTH BLDG. INTERIOR LIGHTING	1000	15		15	650	FORESTRY PARKING RECEPT.	10			
11	OUTDOOR RECEPT.	500	15		2P	650	FORESTRY PARKING RECEPT.	12			
13	SPARE				15	650	FORESTRY PARKING RECEPT.	14			
15	SPACE				2P	650	FORESTRY PARKING RECEPT.	16			
17	SPACE						SPACE	18			
19	SPACE						SPACE	20			
21	SPACE						SPACE	22			
23	SPACE						SPACE	24			
25	SPACE						SPACE	26			
27	SPACE						SPACE	28			
29	SPACE						SPACE	30			

VOLTAGE: 120/208 PHASE: 3 WIRE: 4 BREAKER I.C.: 14 kA
 MAIN BREAKER: 60A 3P MAINS: 100A FEEDER: 4 #2 AWG
 MOUNTING: SURFACE LOCATION: STORAGE BLDG.
 FED FROM: GARAGE CDP-B
 NOTES: -

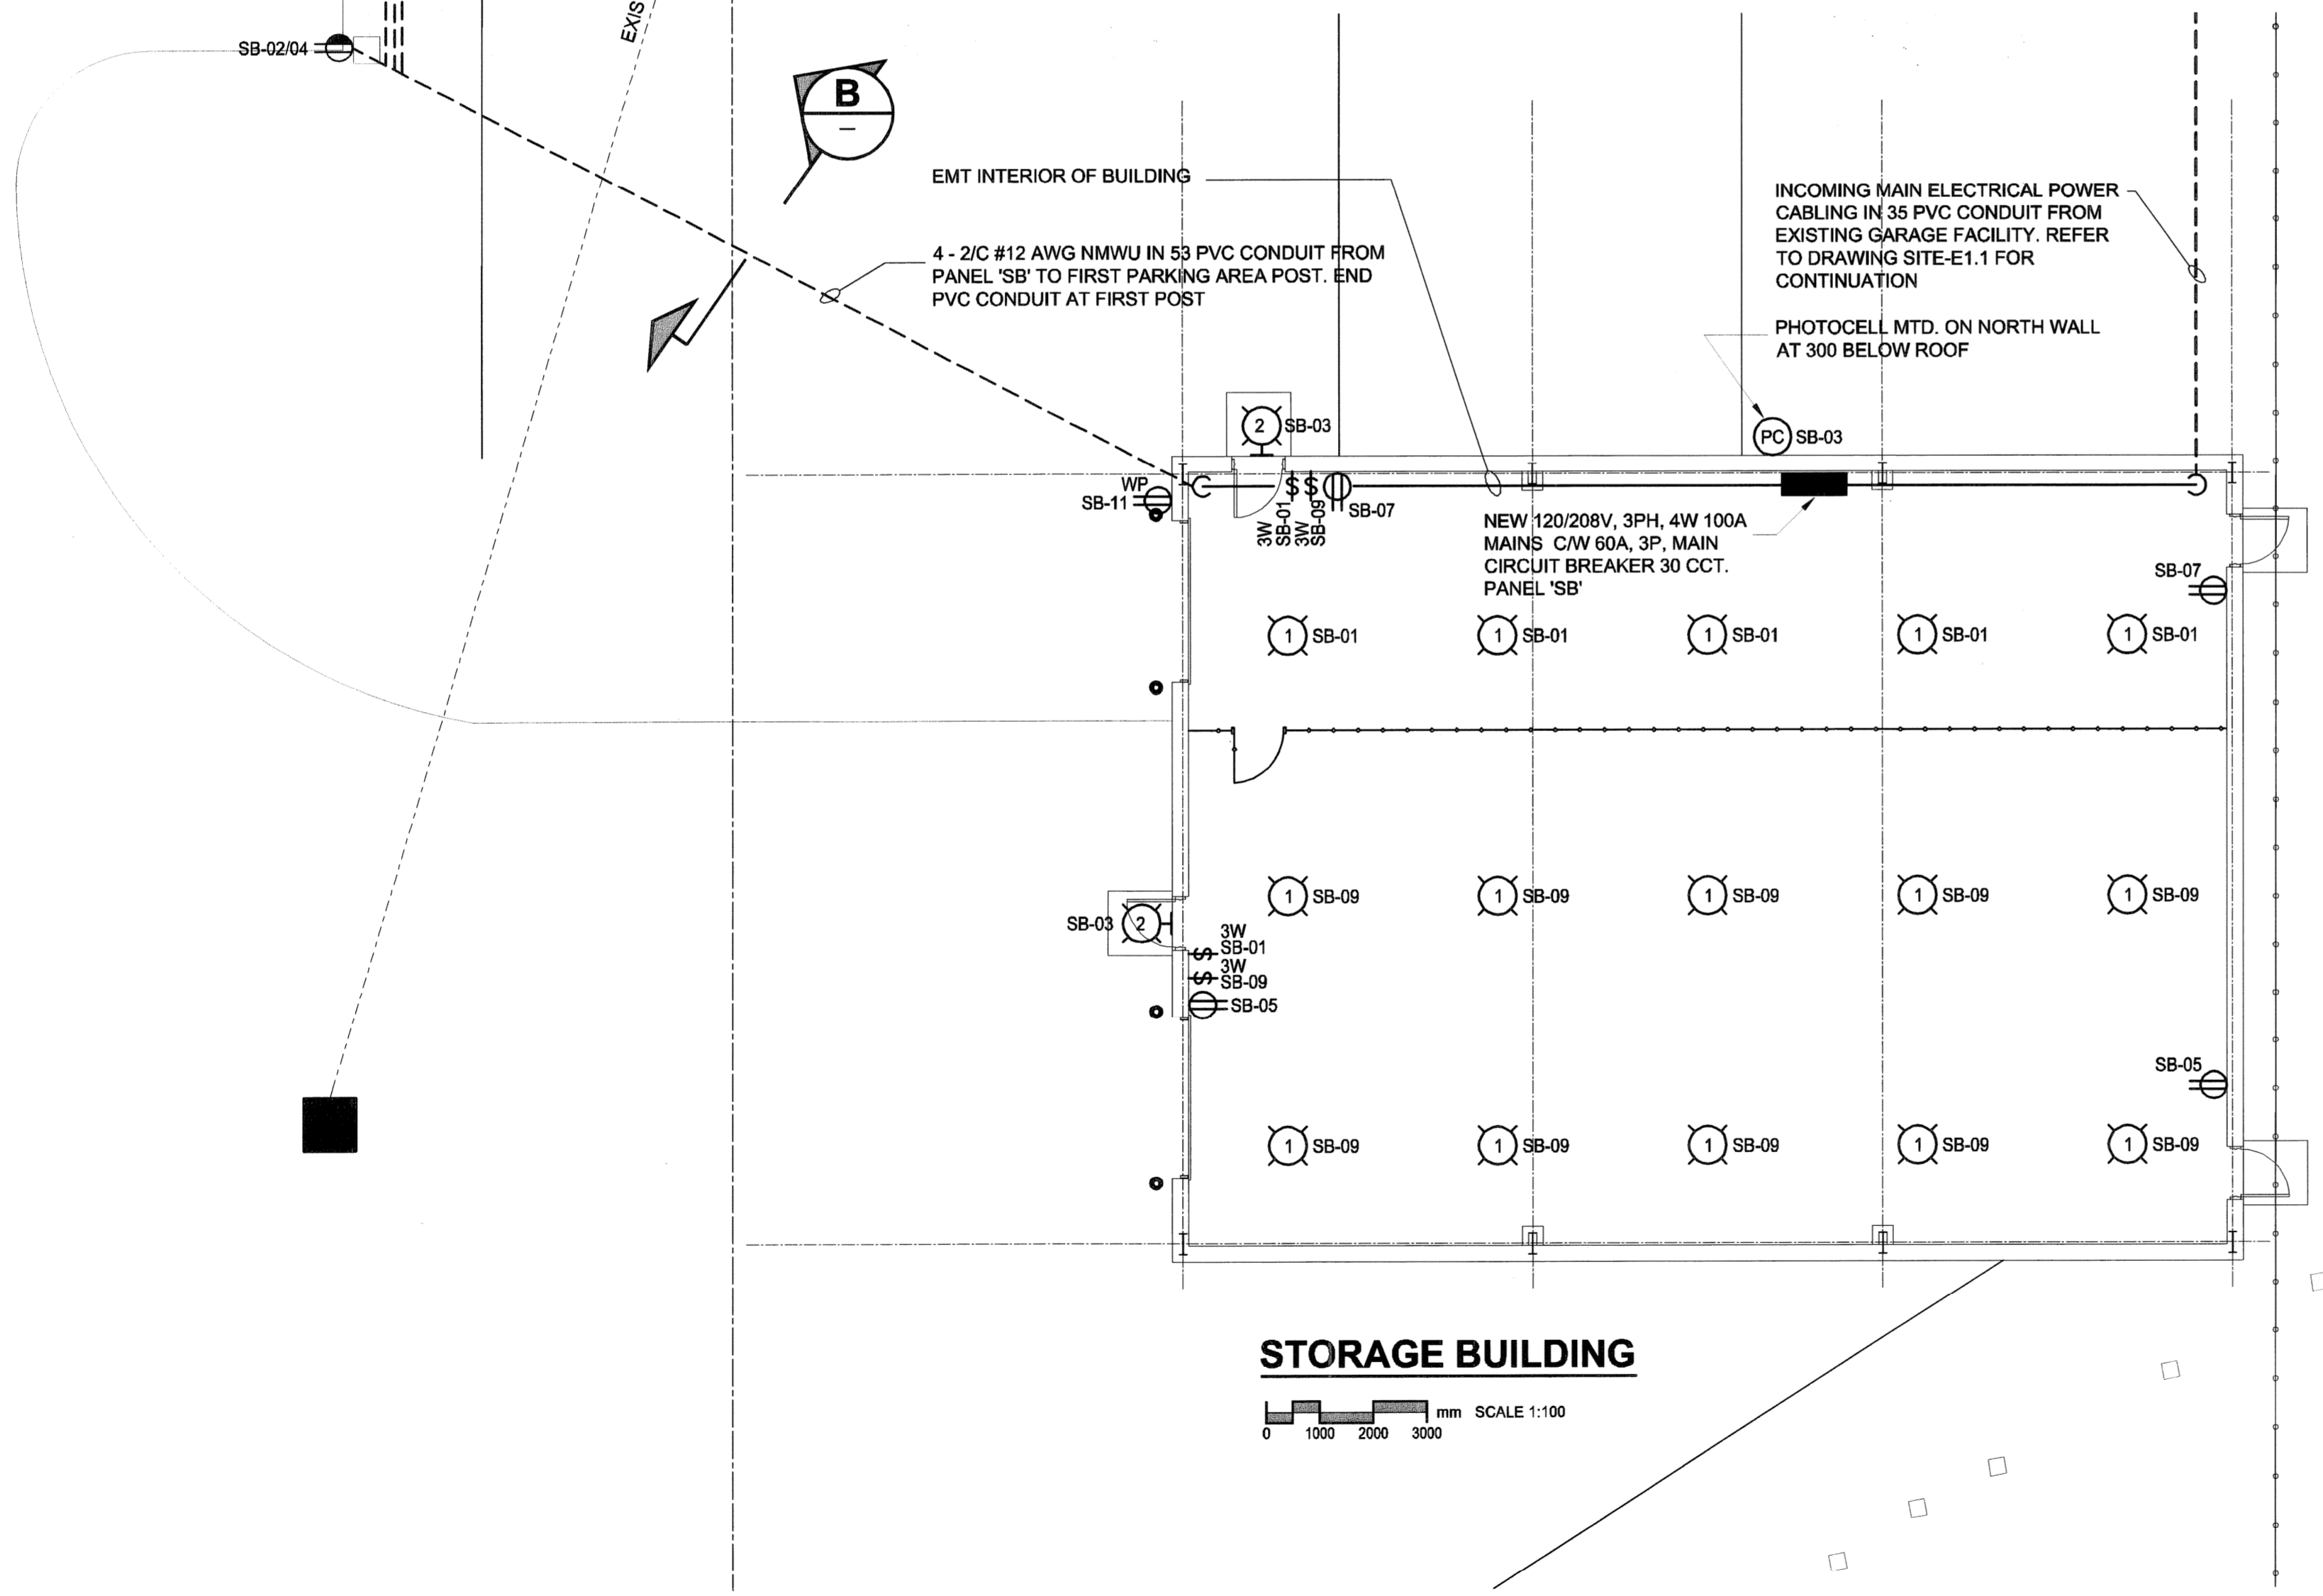

STORAGE BUILDING
SCALE 1:100

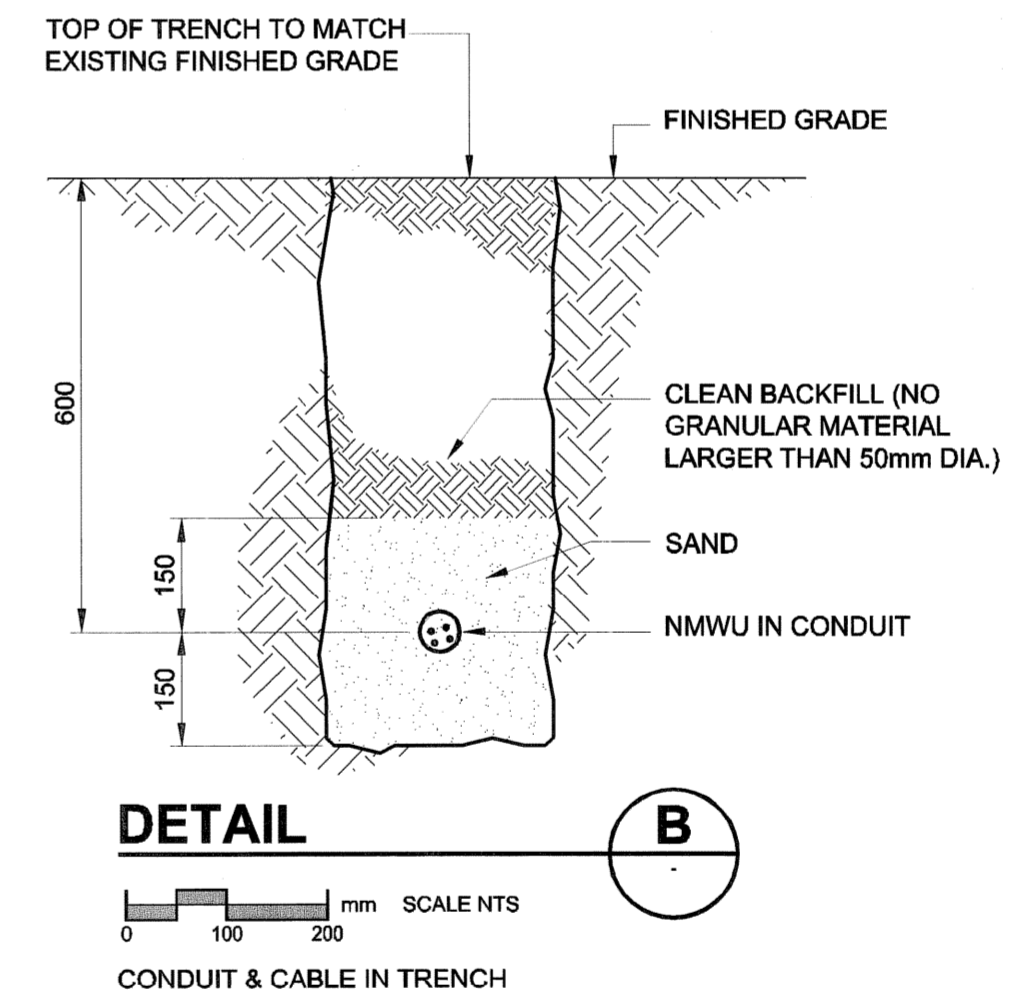

DETAIL
SCALE NTS
CONDUIT & CABLE IN TRENCH



NO.	REVISION/DESCRIPTION	BY	DATE
E	ISSUED FOR ADDENDUM No.1	SCK	07/11/14
D	ISSUED FOR TENDER	SCK	07/11/10
C	ISSUED FOR FINAL REVIEW	SCK	07/10/10
B	ISSUED FOR 100% REVIEW	SCK	07/06/12
A	ISSUED FOR CLIENT REVIEW	QL	07/06/17

SEALS




DRAWN BY: SCK CHECKED BY: - APPROVED: -
 DATE: 2007.05.06 USER APPROVAL

CITY OF WINNIPEG
 PLANNING, PROPERTY &
 DEVELOPMENT DEPARTMENT
 CIVIC ACCOMMODATIONS DIVISION
 300 - 65 GARRY ST. R3C 4K4

UMA REVIEW
 DRN CHK DES ENG IDR

PROJECT
**CONSTRUCTION OF OFFICE/GARAGE
 RENOVATIONS & STORAGE BUILDING
 AT 1539 WAVERLEY STREET**
 1539 Waverley Street, Winnipeg, MB.

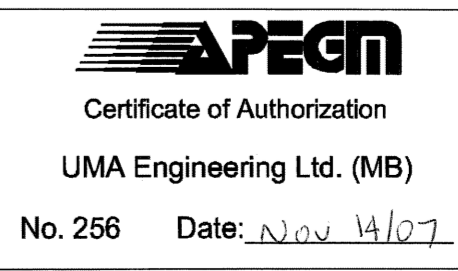

SHEET TITLE
**ELECTRICAL
 STORAGE BUILDING PARTIAL PLAN
 AND DETAILS**

SCALE: 1:500 PROJECT NO: 0265-395-02 SHEET NO: **STO-E.1.1**