

DOOR AND DOOR FRAME SCHEDULE																									
DOOR #	LOCATION	DOOR								DOOR FRAME				HARDWARE						REMARKS					
		DOOR TYPE	SIZE (WxHT)	THICK	MAT	FINISH	FIRE RATED	INSUL	GLAZE	FRAME TYPE	MAT	FINISH	FIRE RATED	AUTO-CLOSER	CLOSER	HIGH/ROLL	PANE	FRASGLASS	FRM/CLUSE		DRD/BOLT	RETR/SL	THRESHOLD	WGAH-RETRIP	INLET
	100 LEVEL																								
D101	VESTIBULE	DT1	3'-0"x7'-0"	1 1/2"	AL	ANOD		✓	✓	FT1	AL	ANOD		✓	✓	✓	✓	✓	✓	✓	✓	✓	✓	✓	CONTINUOUS HINGE
D102	W/C	DT2	3'-0"x7'-0"	1 1/2"	MTL	PTD				FT2	PSF	PTD		✓	✓		✓	✓	✓						WALL STOP
D103A	PAVILION	DT3	3'-0"x7'-0"	1 1/2"	AL	ANOD			✓	FT3	AL	ANOD		✓	✓				✓	✓	✓	✓	✓	✓	CONTINUOUS HINGE
D103B	PAVILION	DT3	3'-0"x7'-0"	1 1/2"	AL	ANOD			✓	FT3	AL	ANOD		✓	✓				✓	✓	✓	✓	✓	✓	CONTINUOUS HINGE
D104	STORAGE	DT2	3'-0"x7'-0"	1 1/2"	MTL	PTD				FT2	PSF	PTD		✓			✓								WALL STOP
D105	VESTIBULE	DT1	3'-0"x7'-0"	1 1/2"	AL	ANOD		✓	✓	FT1	AL	ANOD				✓									
D106	INDOOR EXHIBIT	DT4	2 - 4'-0"x8'-0"	1 1/2"	MTL	PTD		✓		FT4	PSF	PTD		✓			✓	✓	✓	✓	✓	✓	✓	✓	LOCKSET ON INTERIOR ONLY REFER TO SPEC
	BMT LEVEL																								
D001	ANIMAL ENTRANCE	DT5	2'-6"x2'-6"	2"	MTL	PTD				FT5	PSF	PTD							✓				✓		

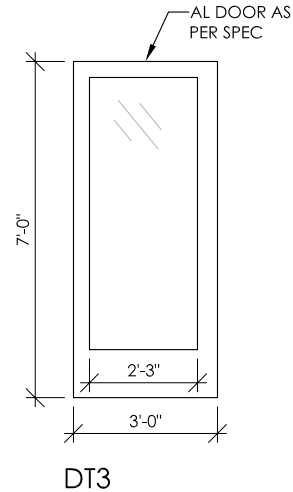
ASSINIBOINE PARK ZOO ASIATIC LION PAVILION WINDOW SCHEDULE						
WINDOW #	SIZE (W x HT)	GL TYPE	WND FR MAT	FR FIN	QTY	REMARKS
3	7'-6 1/2" X 2'-3 1/2"	B	FBG	PTD	5	
4	7'-0" X 6'-2"	B	FBG	PTD	5	
5	5'-9" X 2'-0"	A	FBG	PTD	1	
6	5'-9" X 2'-0"	A	FBG	PTD	1	
7	9'-9" X VARIES	B	FBG	PTD	1	CHECK VARYING HEIGHTS ON DRAWINGS
8	9'-9" X VARIES	B	FBG	PTD	1	CHECK VARYING HEIGHTS ON DRAWINGS
9	9'-9" X VARIES	B	FBG	PTD	1	CHECK VARYING HEIGHTS ON DRAWINGS
10	9'-9" X VARIES	B	FBG	PTD	1	CHECK VARYING HEIGHTS ON DRAWINGS

LEGEND	
PTD - PAINTED	FIN - FINISH
FR - FRAME	QTY - QUANTITY
FBG - FIBERGLASS	WND - WINDOW
MAT - MATERIAL	W - WIDTH
GL - GLAZING UNIT	H - HEIGHT

A - DOUBLE PANE LOWe ARGON UNIT 25 MIL TEMPERED(2 X 6 MILL PANES WITH 13 MIL AIRSPACE)	
B - HIGH IMPACT DOUBLE PANE TEMPERED LOWe ARGON UNIT 25 MIL WITH(2 X 6 MILL PANES WITH 13 MIL AIRSPACE)	



COLOR AND FINISH SCHEDULE									
PAINT: TO MATCH PARA PAINTS				PRIMER: BENJAMIN MOORE			PREFINISHED METAL: VICWEST		
P1	P1793-4	QUEEN ANN'S LACE	P6	P2211-5	GRAPHITE, SEMI-GLOSS	MOORCRAFT SUPER SPEC ALKYD METAL PRIMER Z06	M1	VW-6087	BAMBOO IVORY
P2	P2625-4	BEECH	P7	P1817-4	WHYTE-OUT, MARINE REFLECTIVE	STUCCO: WINROC SANDPEBBLE PASTEL BASE MATCH PARA PAINTS	M2	VW-6070	GOLD
P3	P809-1	IMPERIAL YELLOW	WALL BASE			S1	P823-1	PHEASANT'S FEATHER	
P4	P811-2	MORGAN	F1	RWB	JOHNSONITE 4" 21-PLATINUM	S2	P824-1	WALK ON THE BEACH	
P5	P2211-5	GRAPHITE, SATIN	F2	MTLWB	0.125" CLEAR ANNOZIDED ALUMINIUM			ALL CONCRETE FLOORS GROUND AND POLISHED	

Project:  
**Assiniboine Park Zoo**  
**Asiatic Lion Pavilion**      Winnipeg, MB

Drawing Title:  
**SCHEDULES AND TYPES**

Project Number: 0727      Sheet No:  
 Date: 09\_MAR\_09      **ADD**  
**ADDENDUM**      1.7

678 MAIN STREET WINNIPEG, MB R3B 1E4  
 204 488 3857 tel. 204 488 0216 fax.      www.bridgmancollaborative.ca

**bridgmancollaborative**  
 ARCHITECTURE

**bridgmancollaborative**

This drawing is property of the Architect and cannot be reproduced or used without the consent of the Architect. The contractor is responsible for checking and verifying all levels and dimensions and shall report all discrepancies to the Architect and obtain clarification prior to commencing work.