

LEGEND

- PART SUPPLIED BY CRYSTAL FOUNTAINS
- LEVER OPERATED BUTTERFLY VALVE
- GEAR OPERATED BUTTERFLY VALVE
- CHECK VALVE


- GATE VALVE
- UNION
- BALL VALVE
- FLEXIBLE COUPLING

- REDUCER
- PRESSURE GAUGE
- PRESSURE SWITCH
- 3 WAY VALVE

PIPING LEGEND

- SUCTION LINE
- DRAIN LINE
- SUPPLY LINE

PRELIMINARY
FOR DISCUSSION ONLY
NOT FOR CONSTRUCTION

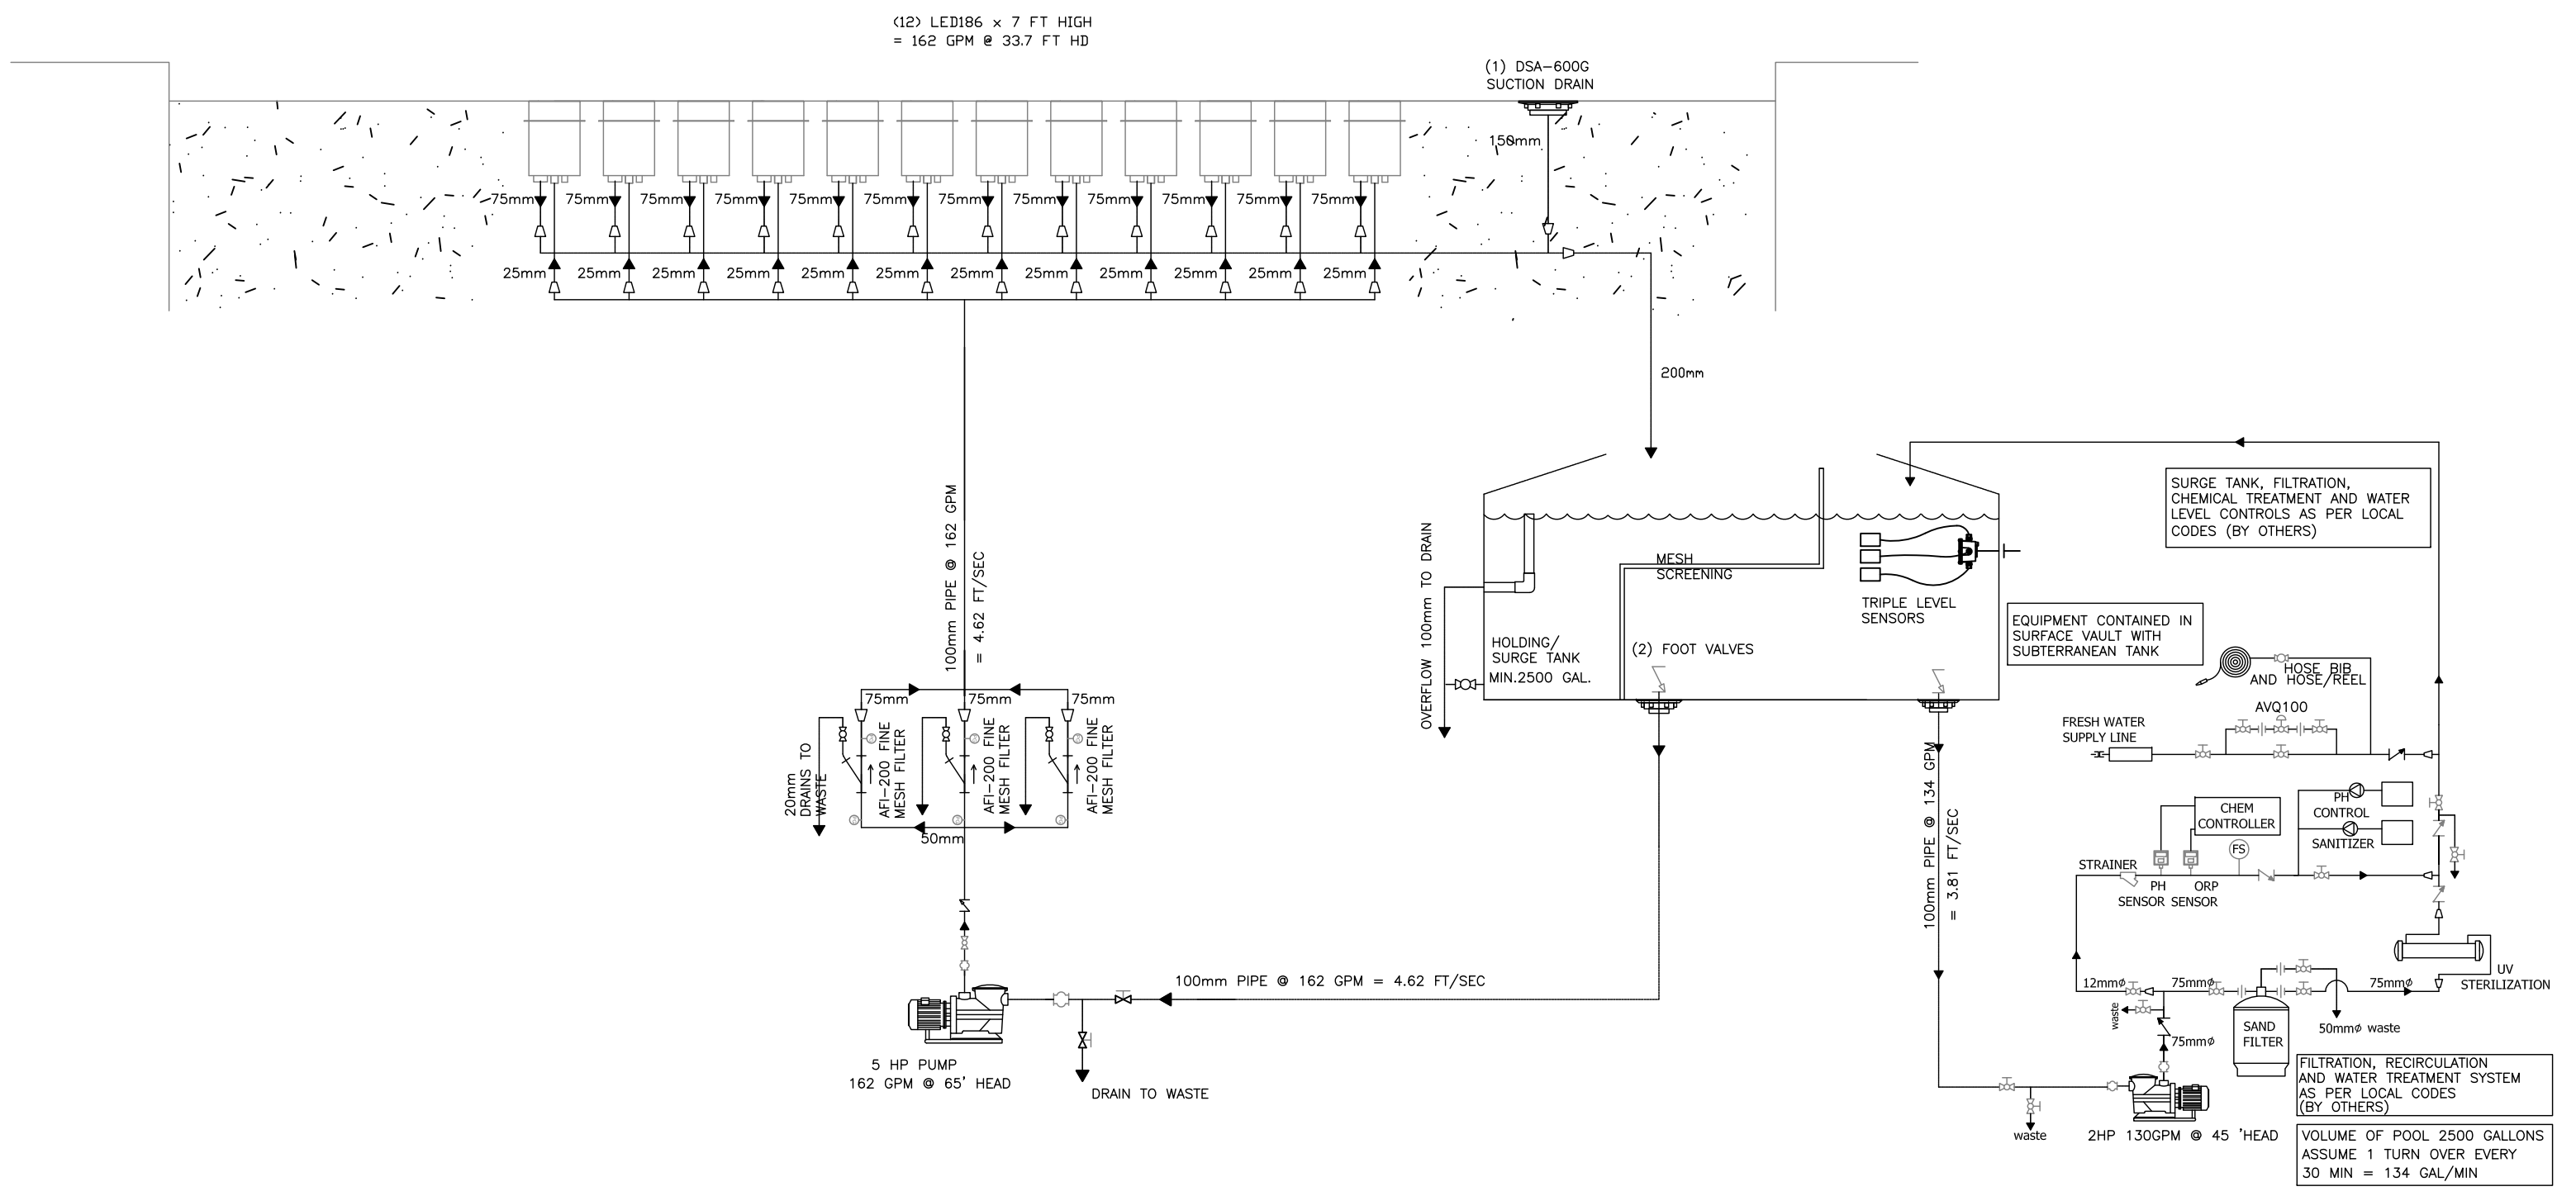

1 MECHANICAL PFD
SCALE: N.T.S.