




1 FITNESS NODE 1 & FITNESS BENCH
L1.6 Scale = 1:100

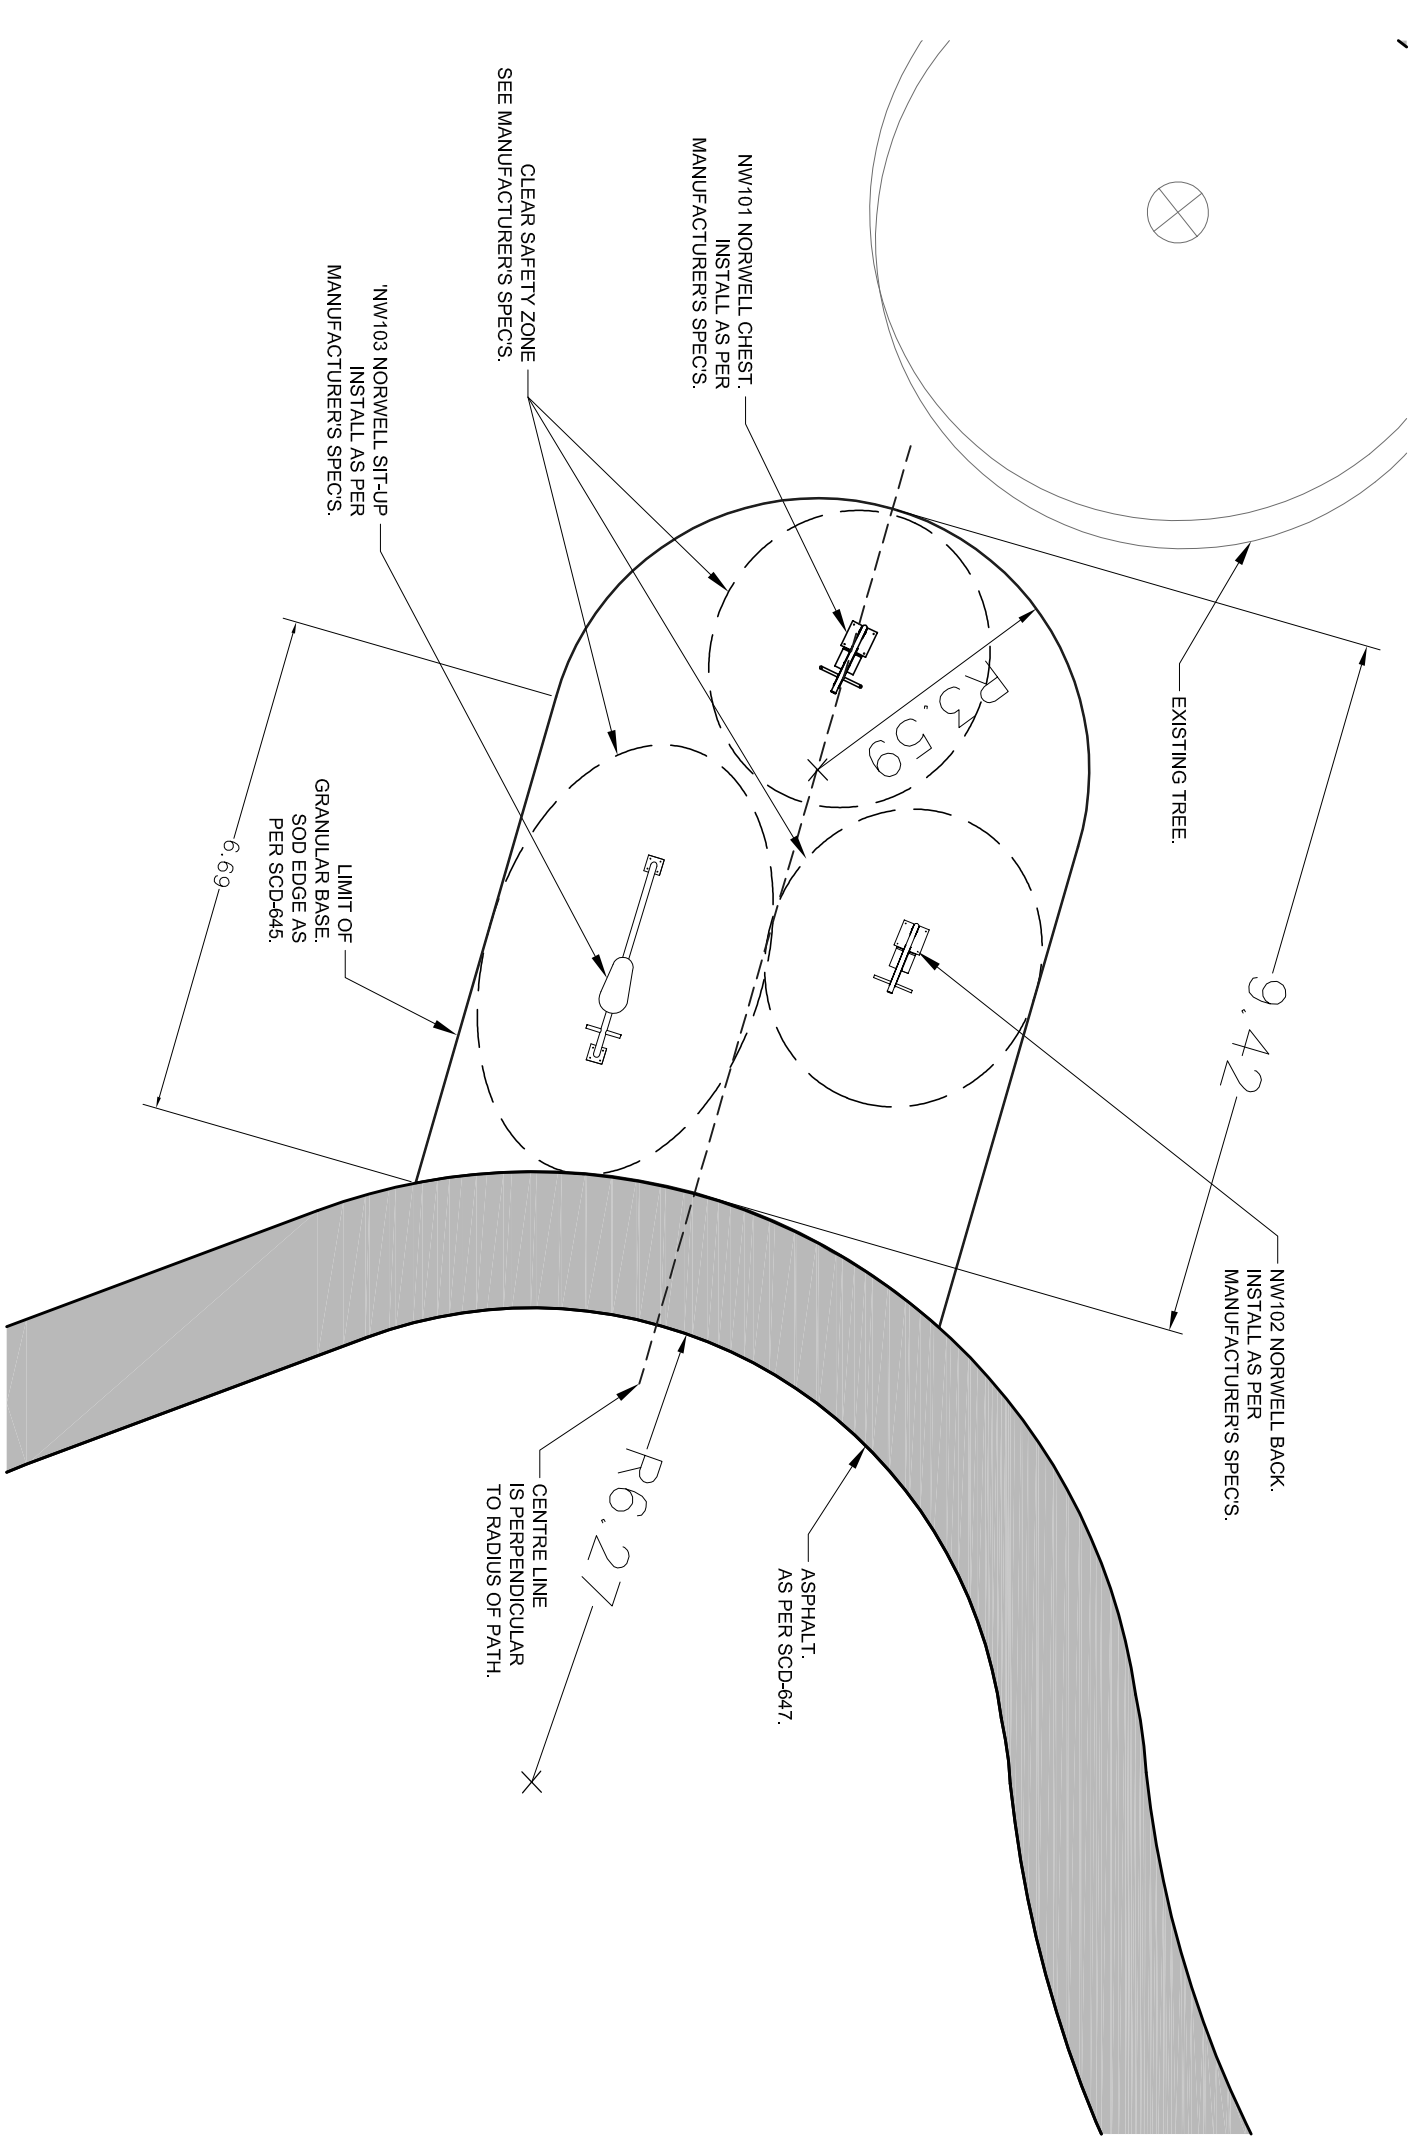

2 FITNESS NODE 2
L1.6 Scale = 1:100

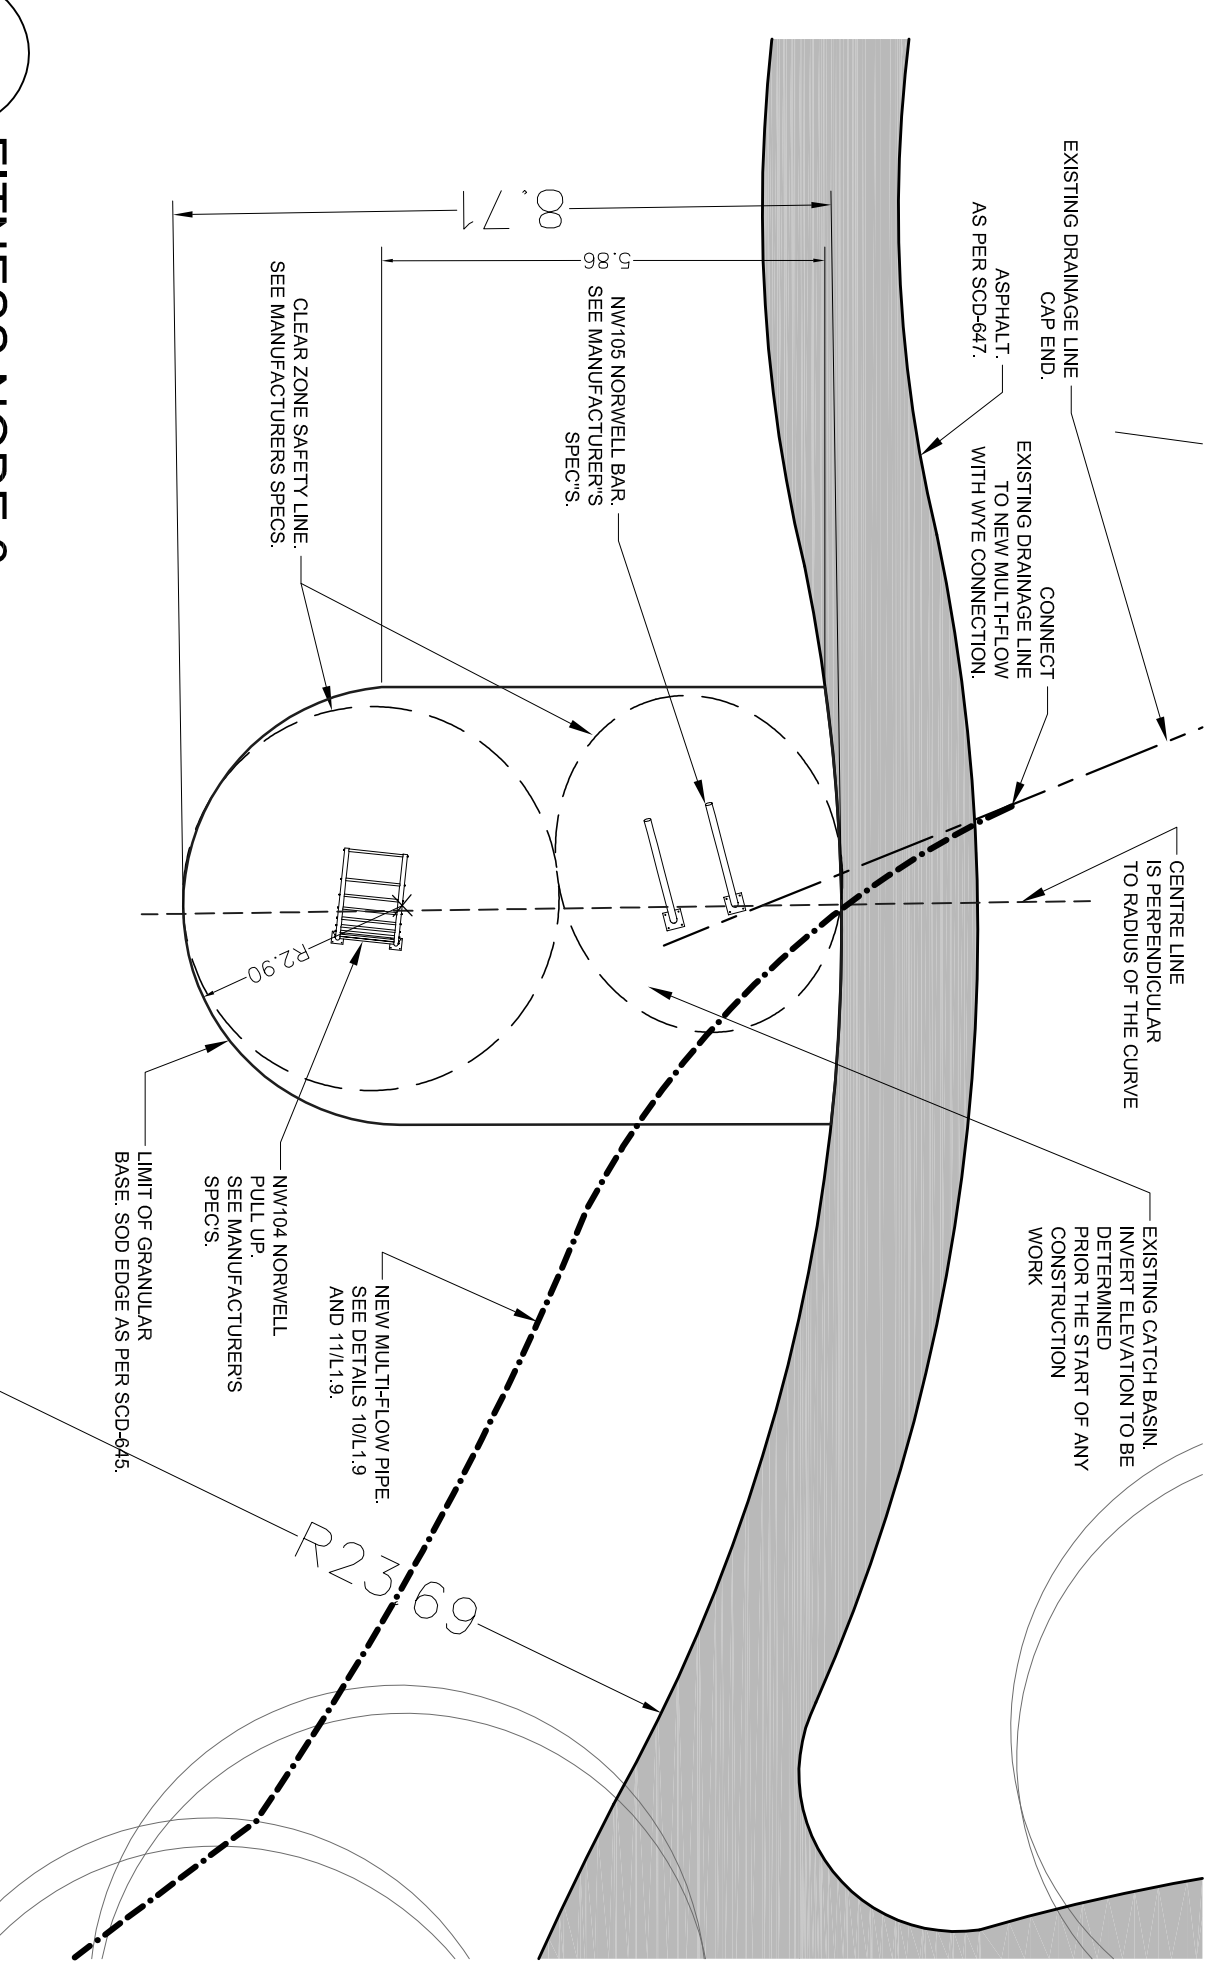

3 FITNESS NODE 3
L1.6 Scale = 1:100

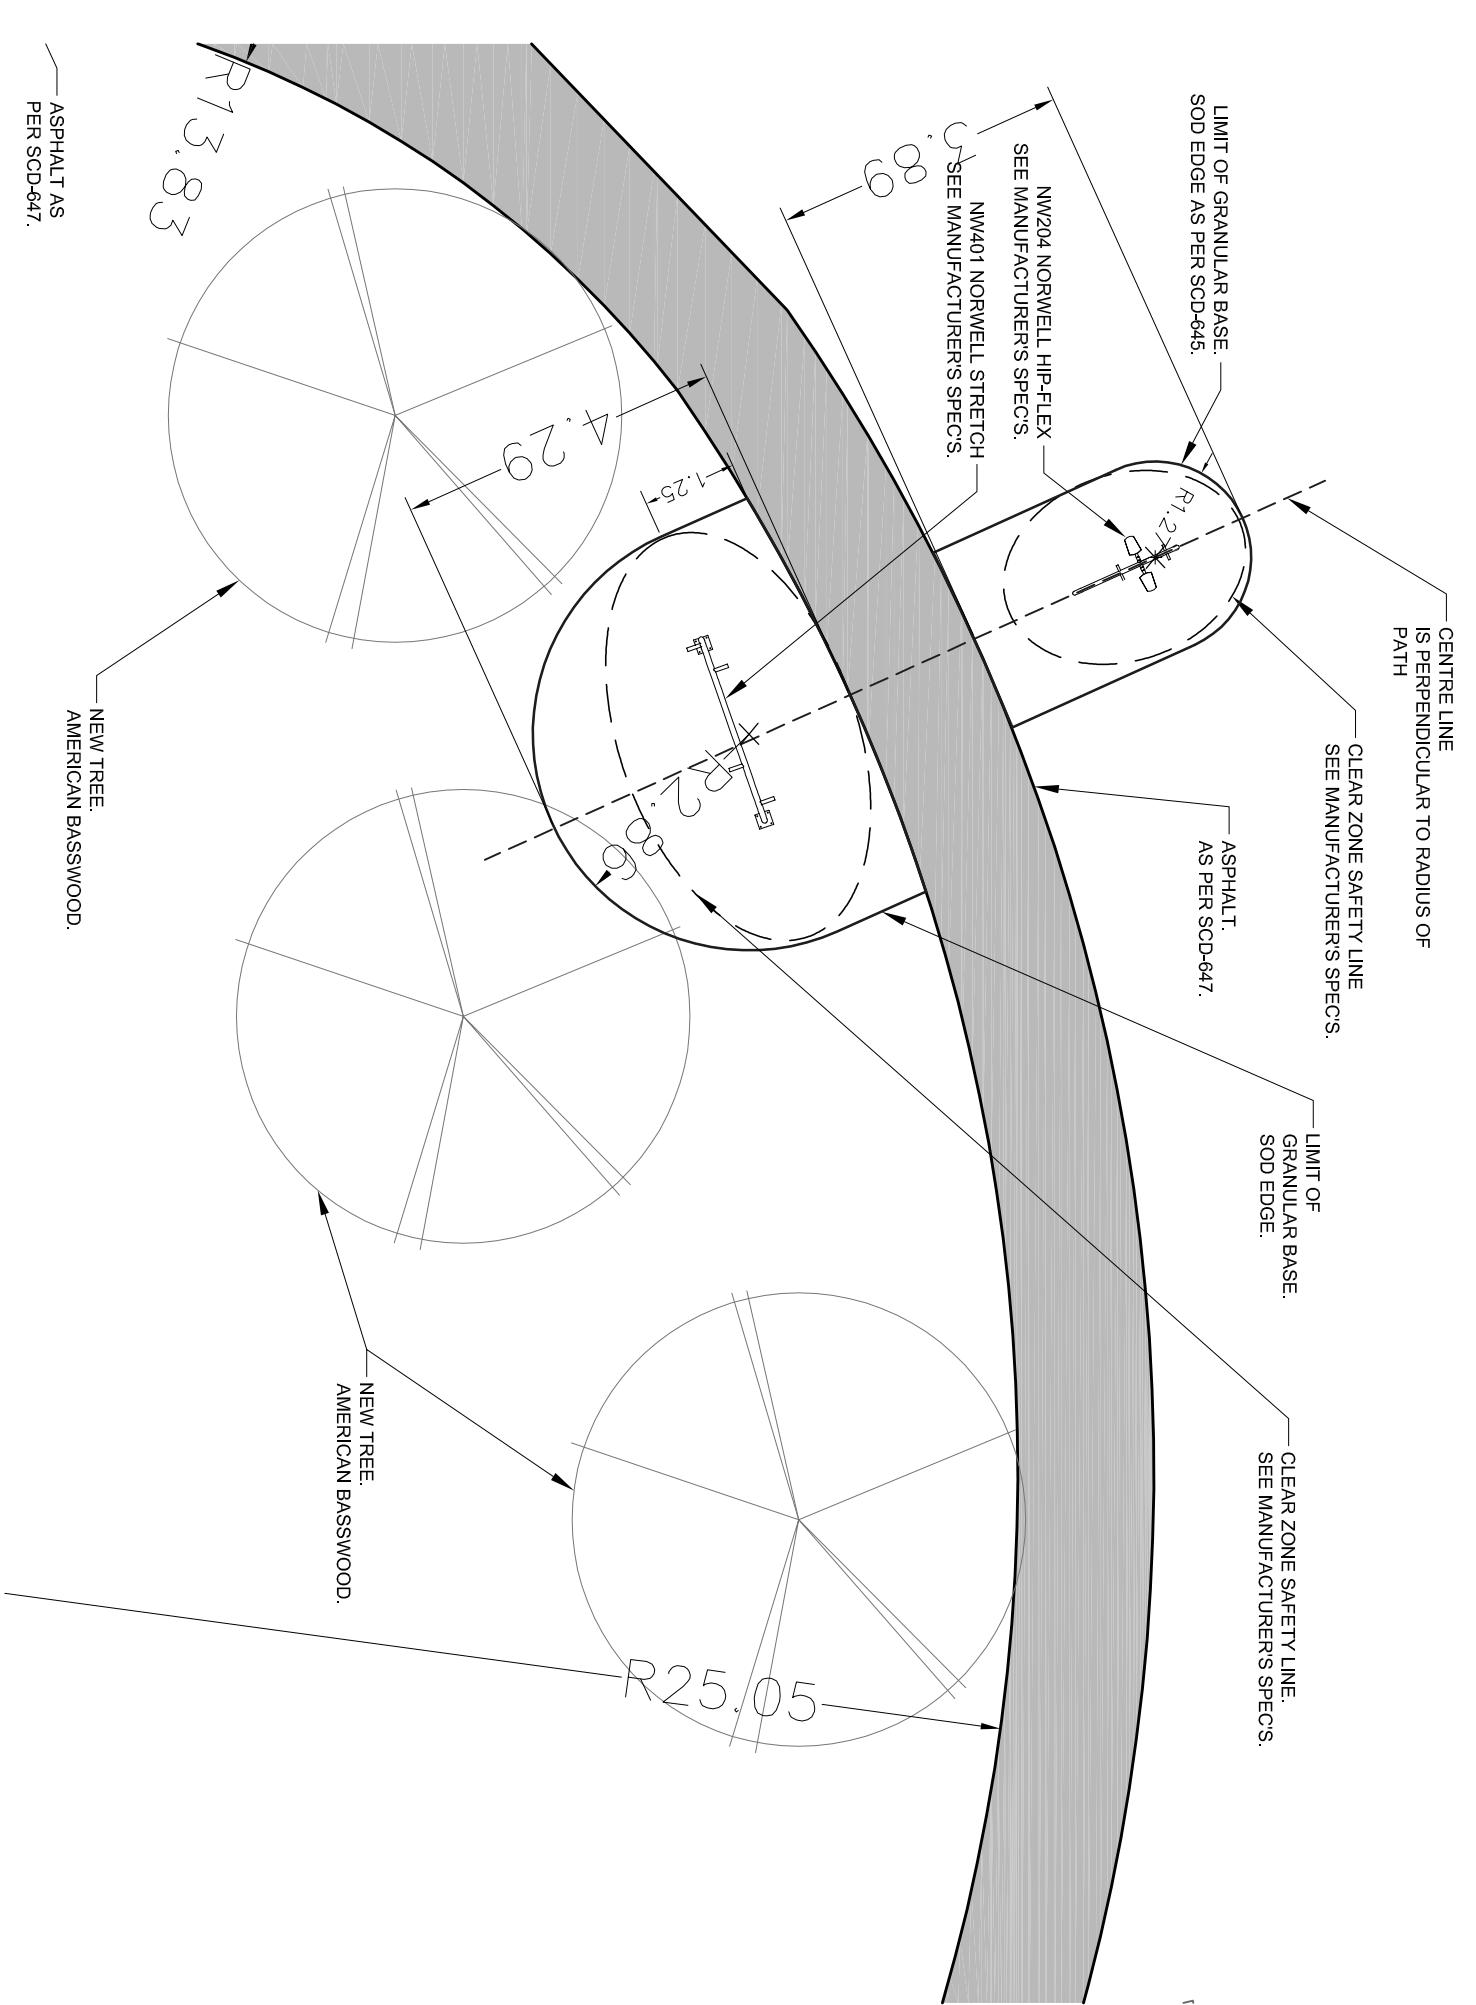

4 FITNESS NODE 4
L1.6 Scale = 1:50


Date: April 3, 2014
 Drawn By: CN
 Checked By: CN
 Scale: AS SHOWN

THE CITY OF WINNIPEG
 Planning and Land Use Department
 151-30 Fort Street, Winnipeg, Manitoba R2C 4A5
 Project Title: PAT PHILLIPS PARK & SHAUGHNESSY PARK FITNESS TRAILS