


- A2 Existing Construction
 - steel deck
 - brist fibreglass vapor barrier
 - 2" expanded polystyrene
 - 1/2" fibreglass
 - 4 ply felt and asphalt
 - gravel
- A1 Existing Construction
 - steel deck
 - drywall
 - 2" polyiso
 - 3" polyisocyanurate
 - 1/2" fibreglass
 - 4 ply felt and asphalt
 - gravel
- C1 Existing Construction
 - wood deck
 - 2 ply felt vapor barrier
 - 5" polyisocyanurate
 - 1/2" fibreglass
 - 4 ply felt and asphalt
 - gravel
- C1 Existing Construction
 - steel deck
 - drywall
 - 2" polyiso
 - 4 1/2" expanded polystyrene
 - 1/2" fibreglass
 - 4 ply felt and asphalt
 - gravel
- A1, B1, A2 Construction (2015)
 - steel deck
 - 2" polyiso
 - min 3 mm SBS vapor barrier
 - sloped type 2 EPS min 2"
 - (Slopes as indicated on roof plan)
 - 2" acrylic faced polyisocyanurate
 - 1" mineral wool
 - 1" trench grade SBS base
 - 1" trench grade SBS cap
- C1 Construction (2015)
 - steel deck
 - min 3 mm SBS vapor barrier
 - 3" polyisocyanurate
 - Sloped type 2 EPS back slope
 - 2" acrylic faced polyisocyanurate
 - 1" mineral wool
 - 1" trench grade SBS base
 - 1" trench grade SBS cap



Approx. Area
 sq.m.
 A1 = 115
 A2 = 335
 C1 = 275
 D1 = 68
 Storage Building = 88

6" - 0" x 12' back slope

Notes:
 .01 Contractor is responsible for site verifications of all dimensions
 .02 Drawings are not to be scaled for estimating purposes
 .03 All areas given are approximate
 .04 Contractor is responsible for site verification of existing roof constructions
 Scaled scale is when in 1:1x17 format

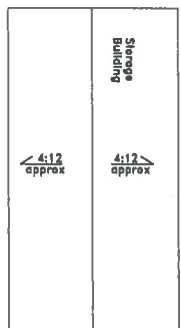

GRAPHIC LEGEND

- Parapet
- Gravel stop
- Gas line
- Control Joint
- Expansion Joint
- New Insulated drain pipe
- Photo vent/large point
- Area Label

KEYNOTE LEGEND

- ☒ = attic vent
- X = leak
- 1 core sample
- 2 chimney
- 3 AC unit
- 4 vent hood
- 5 ventilator
- 6 vent pipe
- 7 roof drain
- 8 skylight
- 9 eavestrough
- 10 firewall
- 11 antenna
- 12 ladder
- 13 stub column
- 14 roof hatch
- 15 scupper
- 16 pith box
- 17 HVAC unit
- 18 capped curb
- 19 flag pole
- 20 electrical mast
- 21 cooling tower
- 22 splash pad
- 23 splash pan
- 24 downspout/rainwater leader
- 25 back slope
- 26 cant
- 27 increase slope to drain
- 28 cricket
- 29 parapet/wide flashing
- 30 life line anchor

Agassiz Consulting Group Ltd.
 Box 41, Warren, Manitoba R0C 3B0
 Office Phone: (204) 383-5538

Project: Marrose Park GC
 480 Kimberley Street
 Winnipeg, MB

Date: August 30, 2015
 Drawing No. R-1A
 File no. 3579-15
 Scale: 1:200

BID OPP # 578-2016
 ADDENDUM #2

ROOF PLAN