


NOTE: CHAINAGES SHOWN ARE ALONG E.P. OF PRINCESS STREET

PRINCESS STREET

PEACE TOWER APARTMENTS (7 STORY)

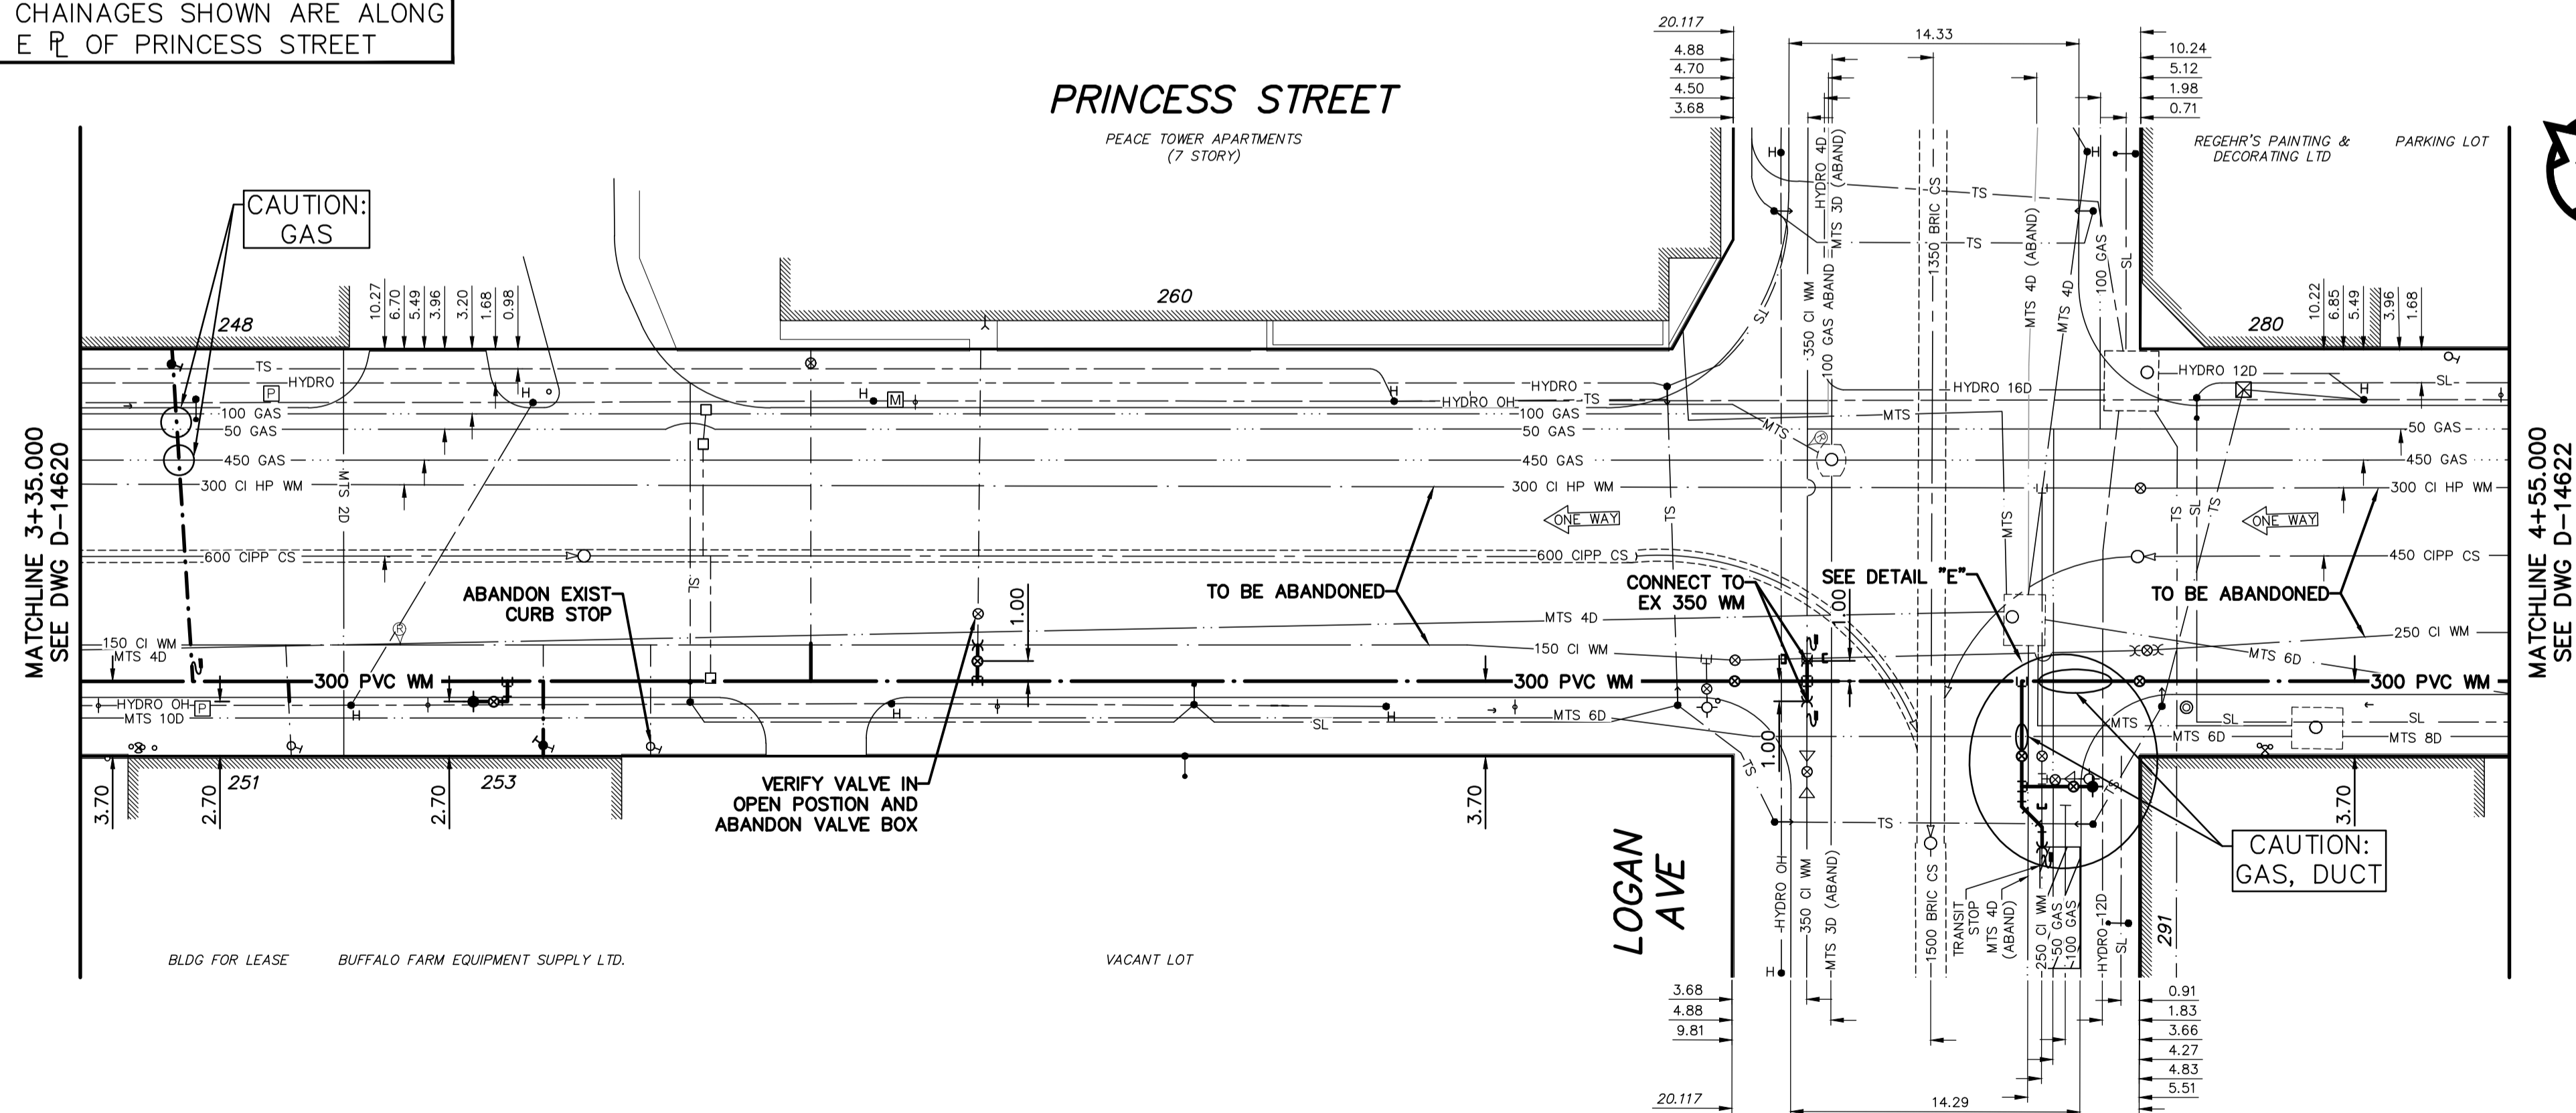

WATER SERVICE INFORMATION


ADDRESS	SIZE (mm) MATERIAL (STREET)	SIZE (mm) MATERIAL (PROP.)	SHORT & LONG MEASUREMENT	CORP. LOCATION	REMARKS
* 248 PRINCESS ST	20	20	3.4 NIS BLDG LEAD	24.7 SNL OF ALEXANDER	RENEW SERVICE TO PIL WITH 20 CU
251 PRINCESS ST	20	20	1.2 NNL DOOR	29.1 NNL OF ALEXANDER	RECONNECT SERVICE
* 253 PRINCESS ST	-	-	-	-	RENEW SERVICE TO PIL WITH 20 CU
260 PRINCESS ST	-	-	-	-	RECONNECT SERVICES
RESIDENTIAL	-	-	-	-	7 STORY APARTMENT
280 PRINCESS ST	-	-	-	-	OUTSIDE RENEWAL LIMITS
COMMERCIAL	-	-	-	-	SERVICED OFF LOGAN AVE
283/291 LOGAN AVE	-	-	-	-	RECONNECT SERVICE
COMMERCIAL	-	-	-	-	SERVICED OFF PRINCESS ST

* SERVICES TO BE RENEWED TO R. ALL OTHERS TO BE RECONNECTED



FOR INDEX SEE D-14618

NOTE: ALL VALVES TO BE INSTALLED COUNTERCLOCKWISE TO CLOSE

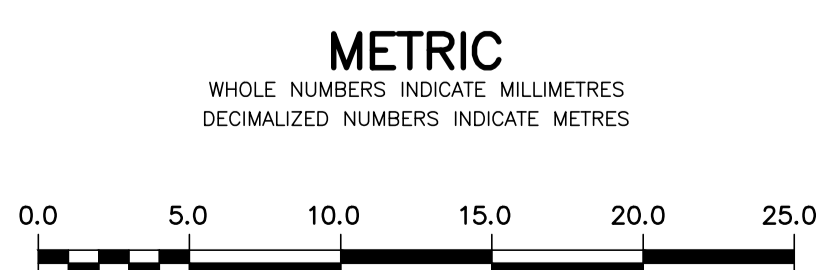

WARNING
IF POWER EQUIPMENT OR EXPLOSIVES ARE TO BE USED FOR EXCAVATION ON THIS PROJECT THE CONTRACTOR MUST:
1) NOTIFY THE GAS COMPANY OF THE PROPOSED LOCATION OF EXCAVATION.
2) TAKE PRECAUTION TO AVOID DAMAGE TO GAS COMPANY INSTALLATIONS.
SEE PROVINCIAL REGULATION 210/72 FOR DETAILS

LOCATION APPROVED UNDERGROUND STRUCTURES
SUPV. U/G STRUCTURES COMMITTEE DATE
NOTE:
LOCATION OF UNDERGROUND STRUCTURES AS SHOWN ARE BASED ON THE BEST INFORMATION AVAILABLE BUT NO GUARANTEE IS GIVEN THAT ALL EXISTING UTILITIES ARE SHOWN OR THAT THE GIVEN LOCATIONS ARE EXACT. CONFIRMATION OF EXISTENCE AND EXACT LOCATION OF ALL SERVICES MUST BE OBTAINED FROM THE INDIVIDUAL UTILITIES BEFORE PROCEEDING WITH CONSTRUCTION.

B.M. ELEV.	35-004 232.156	Tbit. in N. wall of City Administration Bldg., 0.6 m E. of W. entrance on James St.
NO.	1	ISSUED FOR ADDENDUM 1
NO.		ADDED HYDRANT AND VALVE AT LOGAN AV
NO.		REVISIONS
DATE	2017 04 28	BY
DATE	2017 03 09	BY

DESIGNED BY	JKH	CHECKED BY	HAK
DRAWN BY	DML	APPROVED BY	BWB
SCALE:	HORIZONTAL 1:250 VERTICAL 1:50		
RELEASED FOR CONSTRUCTION	KAS ZUREK		
DATE	2017 03 09	DATE	2017 04 20

ENGINEER'S SEAL
ORIGINAL SIGNED BY H.A. KATZ
2017 04 20
CONSULTANT DRAWING NUMBER

THE CITY OF WINNIPEG
WATER AND WASTE DEPARTMENT
ENGINEERING DIVISION
2017 WATER MAIN RENEWALS
CONTRACT 7
PRINCESS STREET
19 m N OF ALEXANDER AVENUE TO
18 m N OF LOGAN AVENUE
SHEET 5 OF 14
CITY DRAWING NUMBER
D-14621