


0+97.45 CONNECT TO EXIST 300 & 150 W/M'S  
 0+98.44 REMOVE EXIST HYDRANT ASSEMBLY  
 0+98.44 REMOVE EXIST HYDRANT ASSEMBLY  
 1+00.00 W P PRINCESS ST  
 1+00.03 ABANDON EXIST 300 VALVE  
 1+00.03 INSTALL 300 VALVE  
 1+00.23 ABANDON EXIST 150 VALVE  
 1+02.80 EXIST 150-45° BEND  
 1+06.63 EXIST 300X300X300 TEE  
 1+06.63 EXIST 300X300X250 TEE

1+93.51 EXIST 250 BEND  
 1+94.88 REMOVE EXIST 250 BEND  
 1+95.18 EXIST 250X250X250 TEE  
 1+95.18 EXIST 100 90° BEND  
 1+95.91 CONNECT TO EXIST 300 W/M  
 1+96.61 EXIST HYDRANT ASSEMBLY

NOTE: CHAINAGES SHOWN ARE ALONG N R OF ALEXANDER AVENUE

**ALEXANDER AVENUE**

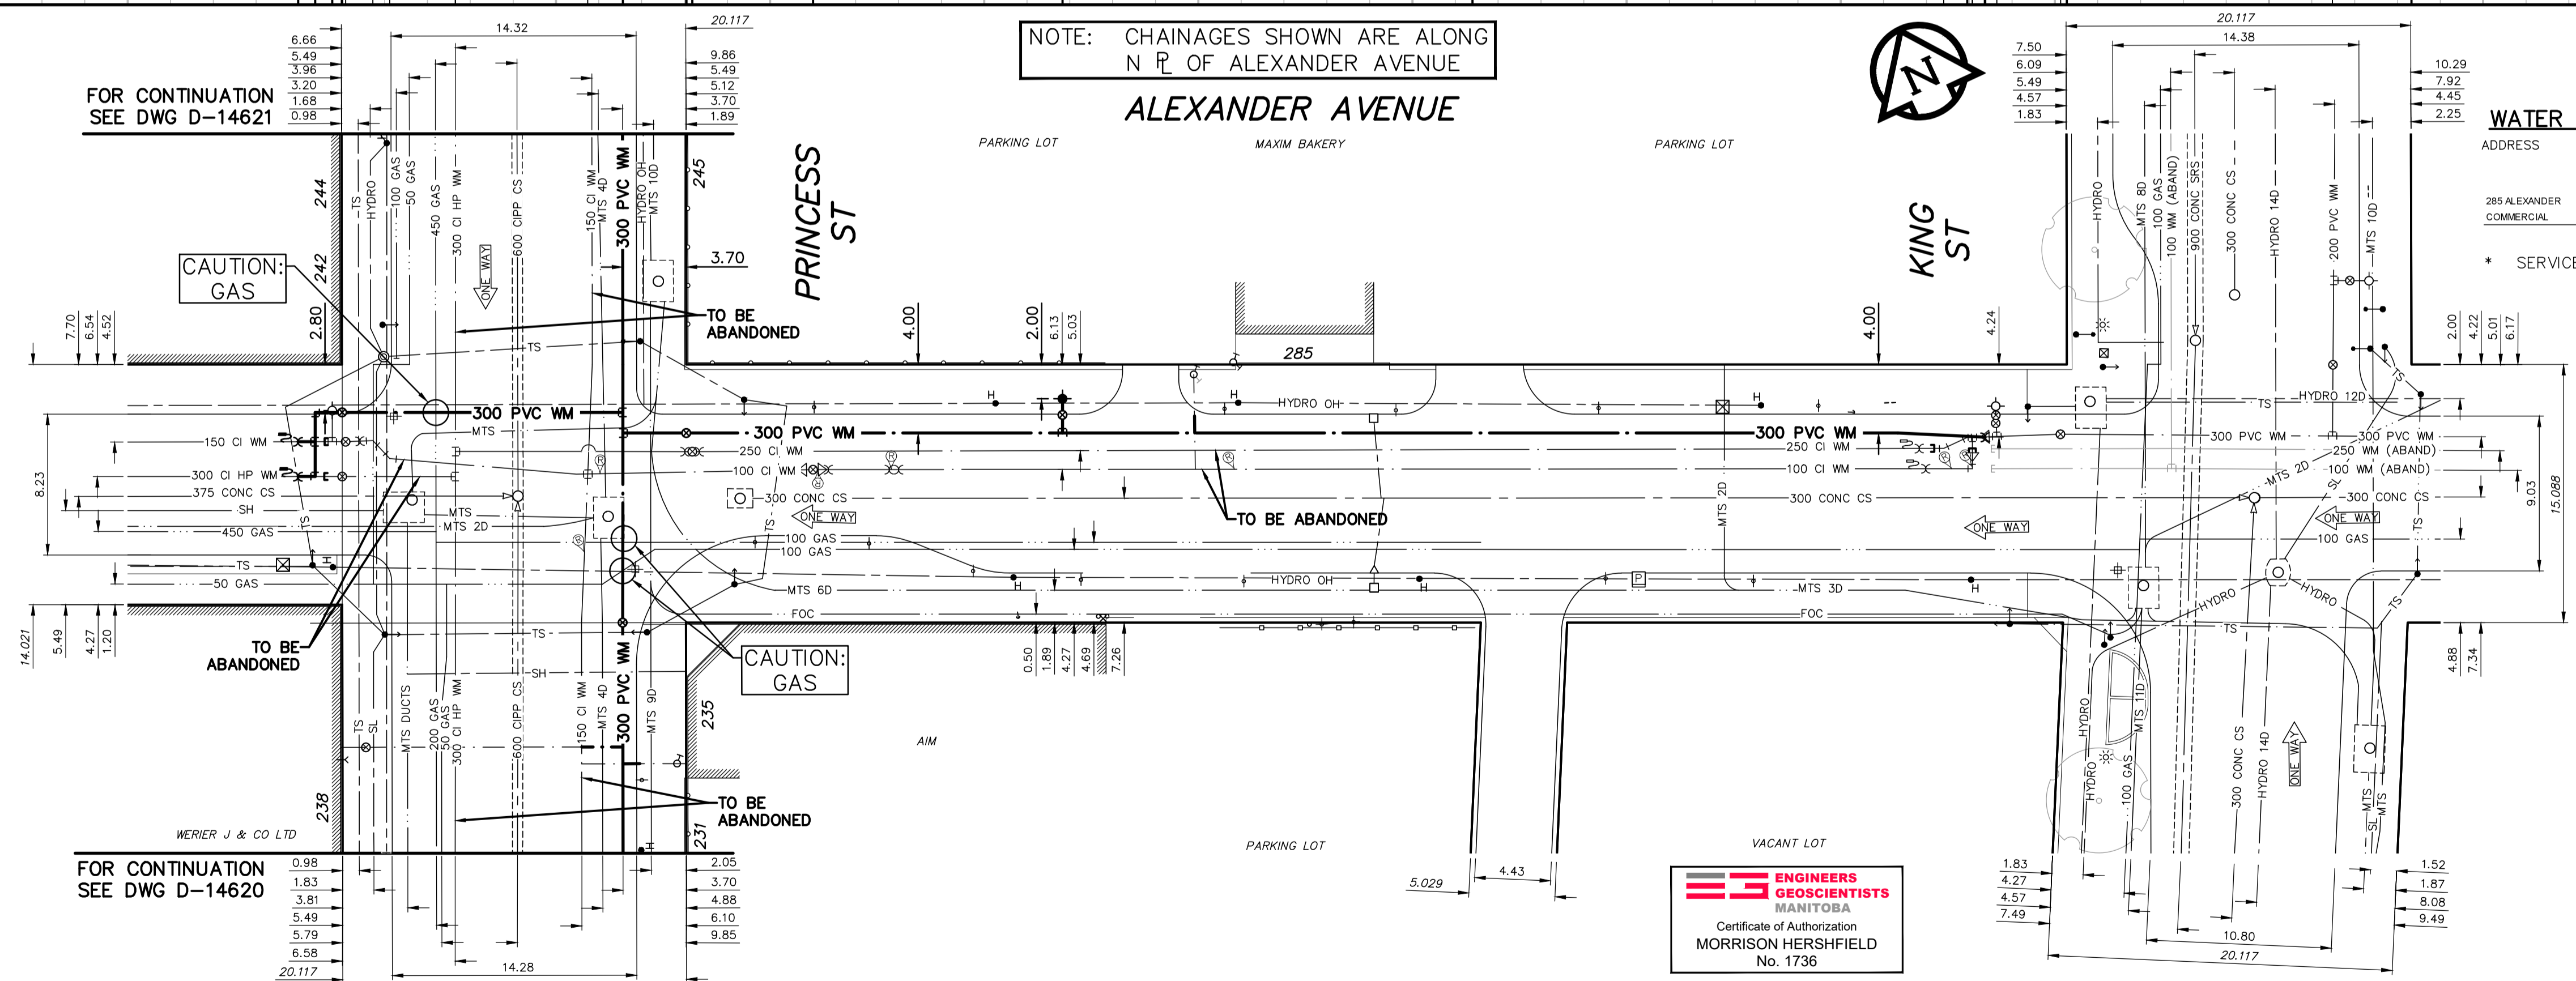

**WATER SERVICE INFORMATION**

ADDRESS	SIZE (mm)	SIZE (mm)	SHORT & LONG MATERIAL	MATERIAL MEASUREMENT (STREET) (PROP.)	CORP. LOCATION	REMARKS
285 ALEXANDER COMMERCIAL	25	25	0.6 WERL	1.1 W OF S.C.		RECONNECT SERVICE NEW SERVICE OCT 2003


\* SERVICES TO BE RENEWED TO R. ALL OTHERS TO BE RECONNECTED

FOR CONTINUATION SEE DWG D-14621

FOR CONTINUATION SEE DWG D-14620

FOR INDEX SEE D-14618

NOTE: ALL VALVES TO BE INSTALLED COUNTERCLOCKWISE TO CLOSE

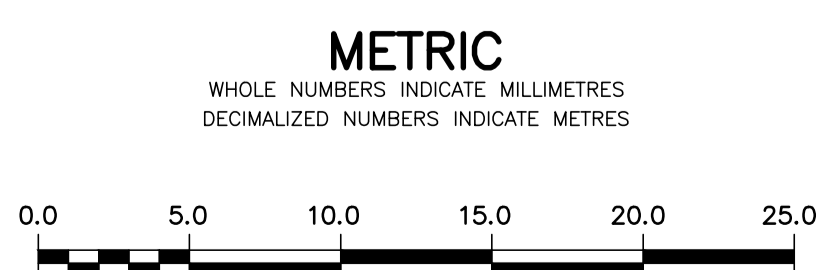

**WARNING**  
 IF POWER EQUIPMENT OR EXPLOSIVES ARE TO BE USED FOR EXCAVATION ON THIS PROJECT THE CONTRACTOR MUST:  
 1) NOTIFY THE GAS COMPANY OF THE PROPOSED LOCATION OF EXCAVATION.  
 2) TAKE PRECAUTION TO AVOID DAMAGE TO GAS COMPANY INSTALLATIONS.  
 SEE PROVINCIAL REGULATION 210/72 FOR DETAILS

**LOCATION APPROVED UNDERGROUND STRUCTURES**  
 SUPV. U/G STRUCTURES COMMITTEE DATE  
 NOTE:  
 LOCATION OF UNDERGROUND STRUCTURES AS SHOWN ARE BASED ON THE BEST INFORMATION AVAILABLE BUT NO GUARANTEE IS GIVEN THAT ALL EXISTING UTILITIES ARE SHOWN OR THAT THE GIVEN LOCATIONS ARE EXACT. CONFIRMATION OF EXISTENCE AND EXACT LOCATION OF ALL UTILITIES MUST BE OBTAINED FROM THE INDIVIDUAL UTILITIES BEFORE PROCEEDING WITH CONSTRUCTION.

B.M. 35-004	Tbit. in N. wall of City Administration Bldg., 0.6 m E. of W. entrance on James St.		
ELEV. 232.156			
NO.	REVISIONS	DATE	BY
1	ISSUED FOR ADDENDUM 1	2017 04 28	HK
	ADDED HYDRANT ASSEMBLY		

**MORRISON HERSHFIELD**  
 Certificate of Authorization MORRISON HERSHFIELD No. 1736

DESIGNED BY	JKH	CHECKED BY	HAK
DRAWN BY	DML	APPROVED BY	BWB
SCALE:	HORIZONTAL 1:250 VERTICAL 1:50		
DATE	2017 03 09	RELEASED FOR CONSTRUCTION	KAS ZUREK
		DATE	2017 04 20

ENGINEER'S SEAL  
 ORIGINAL SIGNED BY H.A. KATZ  
 2017 04 20

**THE CITY OF WINNIPEG**  
 WATER AND WASTE DEPARTMENT  
 ENGINEERING DIVISION

2017 WATER MAIN RENEWALS  
 CONTRACT 7  
**ALEXANDER AVENUE**  
 PRINCESS STREET TO KING STREET

SHEET 12 OF 14  
 CITY DRAWING NUMBER  
**D-14628**