


CONTRACTOR TO INSTALL GREEN BIKE LANE TREATMENTS, ALL OTHER PAVEMENT MARKINGS TO BE INSTALLED BY CITY OF WINNIPEG - TRAFFIC SERVICES  
 SEE PLAN DRAWINGS FOR END BARRIER PLACEMENT DWG C02 TO C21 | EXISTING PAVEMENT MARKINGS TO BE REMOVED AS NEEDED

**ENGINEERS**  
**GEOSCIENTISTS**  
**MANITOBA**  
 Certificate of Authorization  
 Urban Systems Ltd.  
 No. 5053

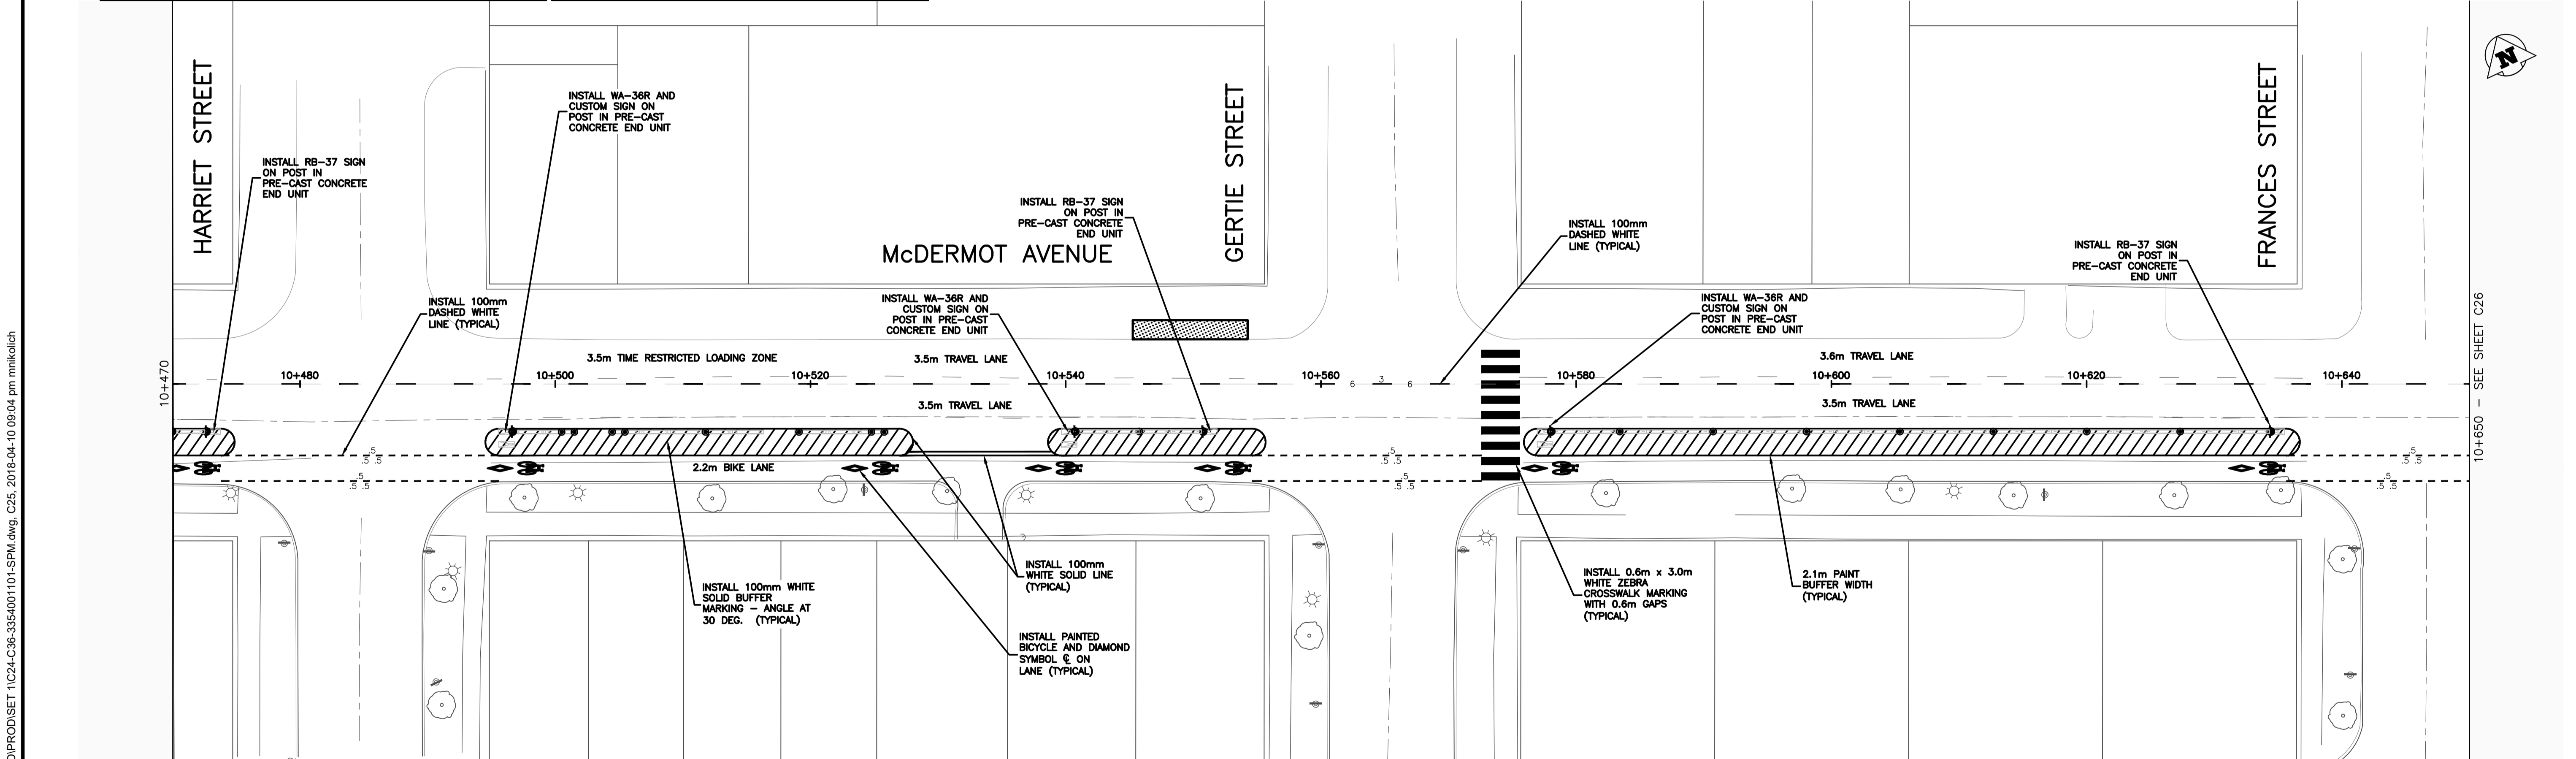

150 mm W.M.	WATERMAIN	150 mm W.M.	HYDRO	ADJUSTABLE CURB	LOCATION APPROVED UNDERGROUND STRUCTURES
300mm L.D.S.	HYDRANT	300mm L.D.S.	M.T.S.	ADJUSTABLE END UNIT	B.M. ELEV.
250mm W.W.S.	VALVE	250mm W.W.S.	CONCRETE	DECORATIVE LIGHT	A 60% DETAIL DESIGN 2018-01-22 GS
	LAND DRAINAGE SEWER		ASPHALT	POLYPOST	B 90% DETAIL DESIGN 2018-03-12 GS
	WASTEWATER SEWER		PROPERTY LINE		C ISSUED FOR TENDER 2018-03-28 GS
	MANHOLE		SURVEY BAR		D ADDENDUM No.1 2018-04-11 GS
	CATCH BASIN	235.750	ELEVATION (35.750)		
	CURB INLET	500	TREE		
	JUNCTIONS		SIDEWALK DETECTABLE		
	CULVERT		CONCRETE SIDEWALK		
	GAS		FENCE		
EXISTING	LEGEND - PLAN	PROPOSED	EXISTING	LEGEND - PROFILE	PROPOSED

LOCATION APPROVED UNDERGROUND STRUCTURES  
 SUPV. U/G STRUCTURES COMMITTEE DATE  
 NOTE:  
 LOCATION OF UNDERGROUND STRUCTURES AS SHOWN ARE BASED ON THE BEST INFORMATION AVAILABLE, BUT NO GUARANTEE IS GIVEN THAT ALL EXISTING UTILITIES ARE SHOWN OR THAT THE GIVEN LOCATIONS ARE EXACT. CONFIRMATION OF EXISTENCE AND EXACT LOCATION OF ALL SERVICES MUST BE OBTAINED FROM THE INDIVIDUAL UTILITIES BEFORE PROCEEDING WITH CONSTRUCTION.

NO.	REVISIONS	DATE	BY

**URBAN systems**

DESIGNED BY: M. Nikolich  
 CHECKED BY: G. Smith  
 DRAWN BY: M. Nikolich  
 APPROVED BY: G. Propp  
 HOR. SCALE: 1:250  
 RELEASED FOR CONSTRUCTION BY:  
 VERTICAL:  
 DATE: APRIL 11, 2018

ENGINEER'S SEAL  
 NOT FOR CONSTRUCTION  
 CONSULTANT DRAWING NO. 3354.0011.01 C25

**THE CITY OF WINNIPEG**  
**Winnipeg PUBLIC WORKS DEPARTMENT**  
**ENGINEERING DIVISION**

McDermot Bannatyne Adjustable Bike Lanes  
 McDermot Avenue  
 Signage & Pavement Markings  
 Station 10+290 to 10+650

SHEET 25 OF 36  
 CAD FILE DRAWING NUMBER C24-C36-3354001101-SPM.DWG  
 CITY DRAWING NUMBER P-3496-25

U:\Projects\_VAN\3354001101\1D-Design\CAD\PRO\SET 1\C24-C36-3354001101-SPM.dwg, C25, 2018-04-10 09:04 pm mnikolich

10+650 - SEE SHEET C26

10+290 - SEE SHEET C24