


CONTRACTOR TO INSTALL GREEN BIKE LANE TREATMENTS, ALL OTHER PAVEMENT MARKINGS TO BE INSTALLED BY CITY OF WINNIPEG - TRAFFIC SERVICES
 SEE PLAN DRAWINGS FOR END BARRIER PLACEMENT DWG C02 TO C21 | EXISTING PAVEMENT MARKINGS TO BE REMOVED AS NEEDED

ENGINEERS
 GEOSCIENTISTS
 MANITOBA
 Certificate of Authorization
 Urban Systems Ltd.
 No. 5053

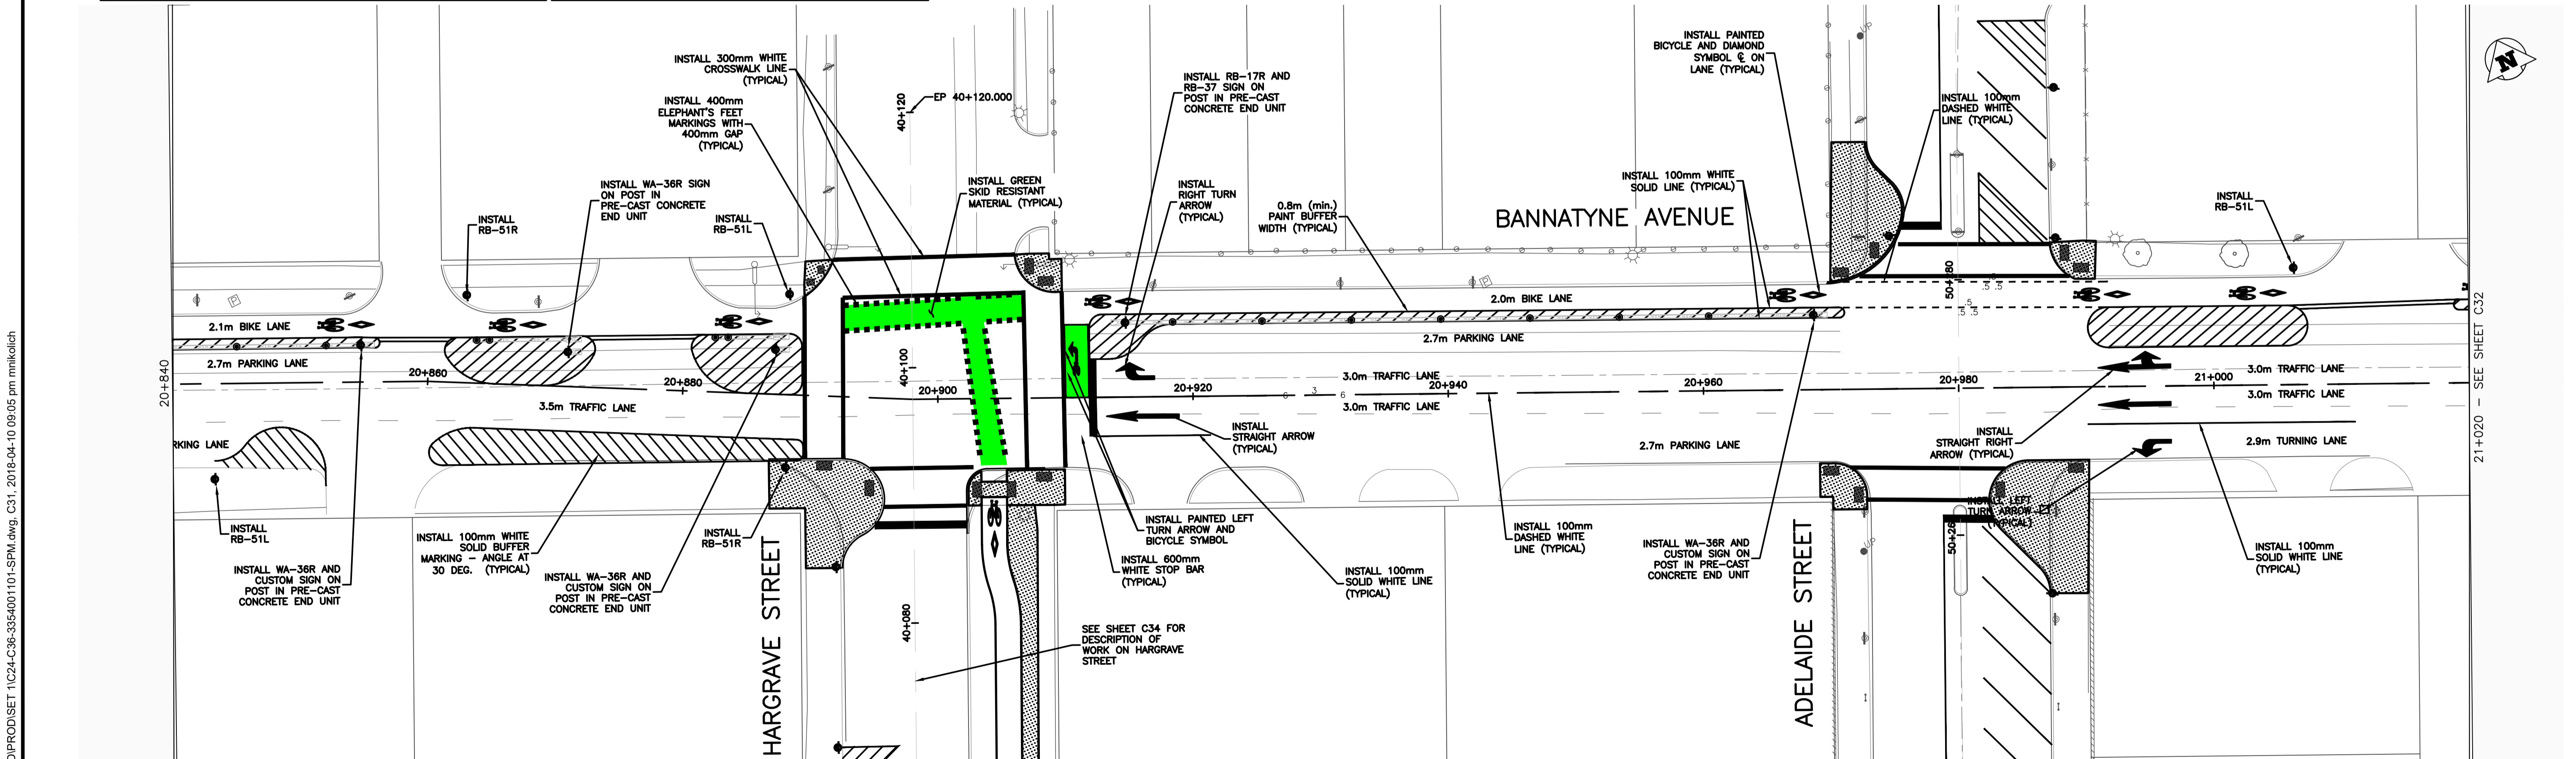

150 mm W.M.	WATERMAIN	150 mm W.M.	HYDRO	ADJUSTABLE CURB	LOCATION APPROVED UNDERGROUND STRUCTURES
300mm L.D.S.	LAND DRAINAGE SEWER	300mm L.D.S.	M.T.S.	ADJUSTABLE END UNIT	DATE
250mm W.W.S.	WASTEWATER SEWER	250mm W.W.S.	CONCRETE	DECORATIVE LIGHT	
	MANHOLE		ASPHALT	POLYPOST	
	CATCH BASIN	235.750	PROPERTY LINE		
	CURB INLET	500	SURVEY BAR		
	JUNCTIONS		ELEVATION (35.750)		
	CULVERT		TREE		
	GAS		SIDEWALK DETECTABLE		
			CONCRETE SIDEWALK		
EXISTING	LEGEND - PLAN	PROPOSED	EXISTING	LEGEND - PROFILE	PROPOSED

LOCATION APPROVED UNDERGROUND STRUCTURES
 SUPV. U/G STRUCTURES COMMITTEE DATE
 NOTE:
 LOCATION OF UNDERGROUND STRUCTURES AS SHOWN ARE BASED ON THE BEST INFORMATION AVAILABLE, BUT NO GUARANTEE IS GIVEN THAT ALL EXISTING UTILITIES ARE SHOWN OR THAT THE GIVEN LOCATIONS ARE EXACT. CONFIRMATION OF EXISTENCE AND EXACT LOCATION OF ALL SERVICES MUST BE OBTAINED FROM THE INDIVIDUAL UTILITIES BEFORE PROCEEDING WITH CONSTRUCTION.

B.M. ELEV.	DATE	BY
A 60% DETAIL DESIGN	2018-01-22	GS
B 90% DETAIL DESIGN	2018-03-12	GS
C ISSUED FOR TENDER	2018-03-28	GS
D ADDENDUM No.1	2018-04-11	GS
NO. REVISIONS	DATE	BY

URBAN systems

DESIGNED BY: M. Nikolich
 CHECKED BY: G. Smith
 DRAWN BY: M. Nikolich
 APPROVED BY: G. Propp
 HOR. SCALE: 1:250
 RELEASED FOR CONSTRUCTION BY:
 VERTICAL:
 DATE: APRIL 11, 2018

ENGINEER'S SEAL
 NOT FOR CONSTRUCTION
 CONSULTANT DRAWING NO. 3354.0011.01 C31

THE CITY OF WINNIPEG
 PUBLIC WORKS DEPARTMENT
 ENGINEERING DIVISION

McDermot Bannatyne Adjustable Bike Lanes
 Bannatyne Avenue
 Signage & Pavement Markings
 Station 20+660 to 21+020

SHEET 31 OF 36
 CAD FILE DRAWING NUMBER C24-C36-3354001101-SPM.DWG
 CITY DRAWING NUMBER P-3496-31

U:\Projects_VAN\3354001101\1D-Design\CAD\PRO\SET 1\C24-C36-3354001101-SPM.dwg, C31, 2018-04-10 09:05 pm mnikolich