


2 X 6 WOOD SLEEPER WITH  
1/2" PLYWOOD SHEATHING ON  
BOTH SIDES C/W #14 - 2 1/2" LONG  
WOOD SCREWS BY MECHANICAL  
SUPPLIER. HEIGHT TO BE CONFIRMED  
WITH MANUFACTURERS REQUIREMENT

ANY TOP PENETRATIONS SHALL  
BE SET IN ROOF COMPATIBLE  
SEALANT

REFER TO ENVELOPE  
DETAILS PREPARED BY  
OTHERS

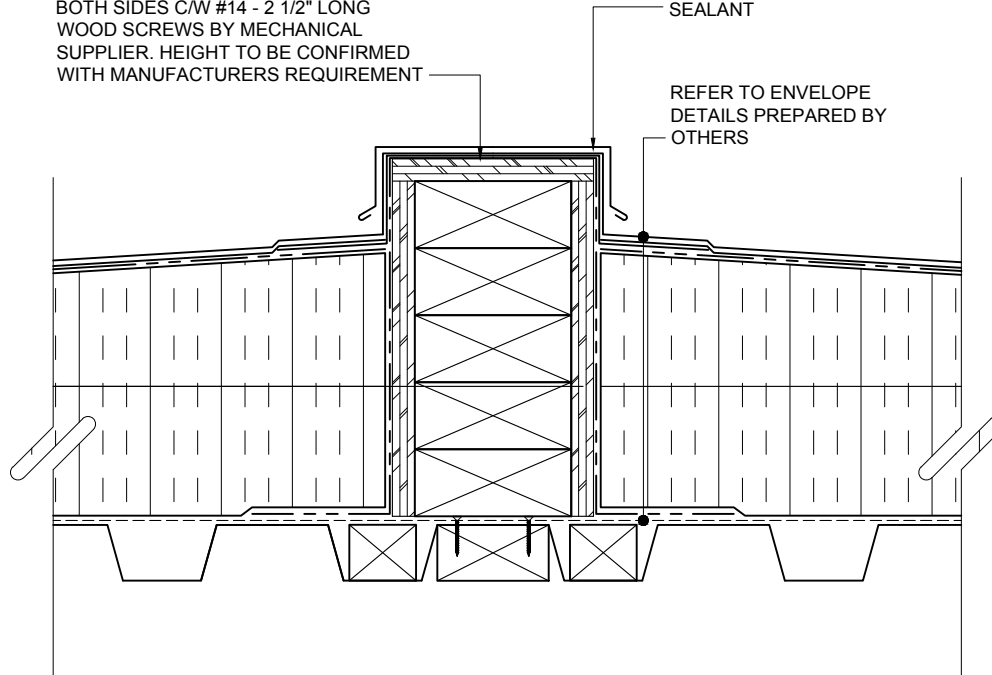

DRAWING:	WOOD SLEEPER DETAIL
CLIENT:	-
PROJECT:	-
SCALE:	N.T.S
SHEET NO:	RD-5