


X:\Proj\2021\12\0258300-2021-2023\McGraw-Hill\Mountain Renewal\09_CAD\07_Signage\Mountain\STAGING\02583-Mountain-Stage1 and Traffic Signs.dwg Last Saved: 3/24/2022 5:30 PM by: diane Printed: 3/25/2022 12:20 PM by: Dave Lane A1 SIZE 90x60mm x 647mm

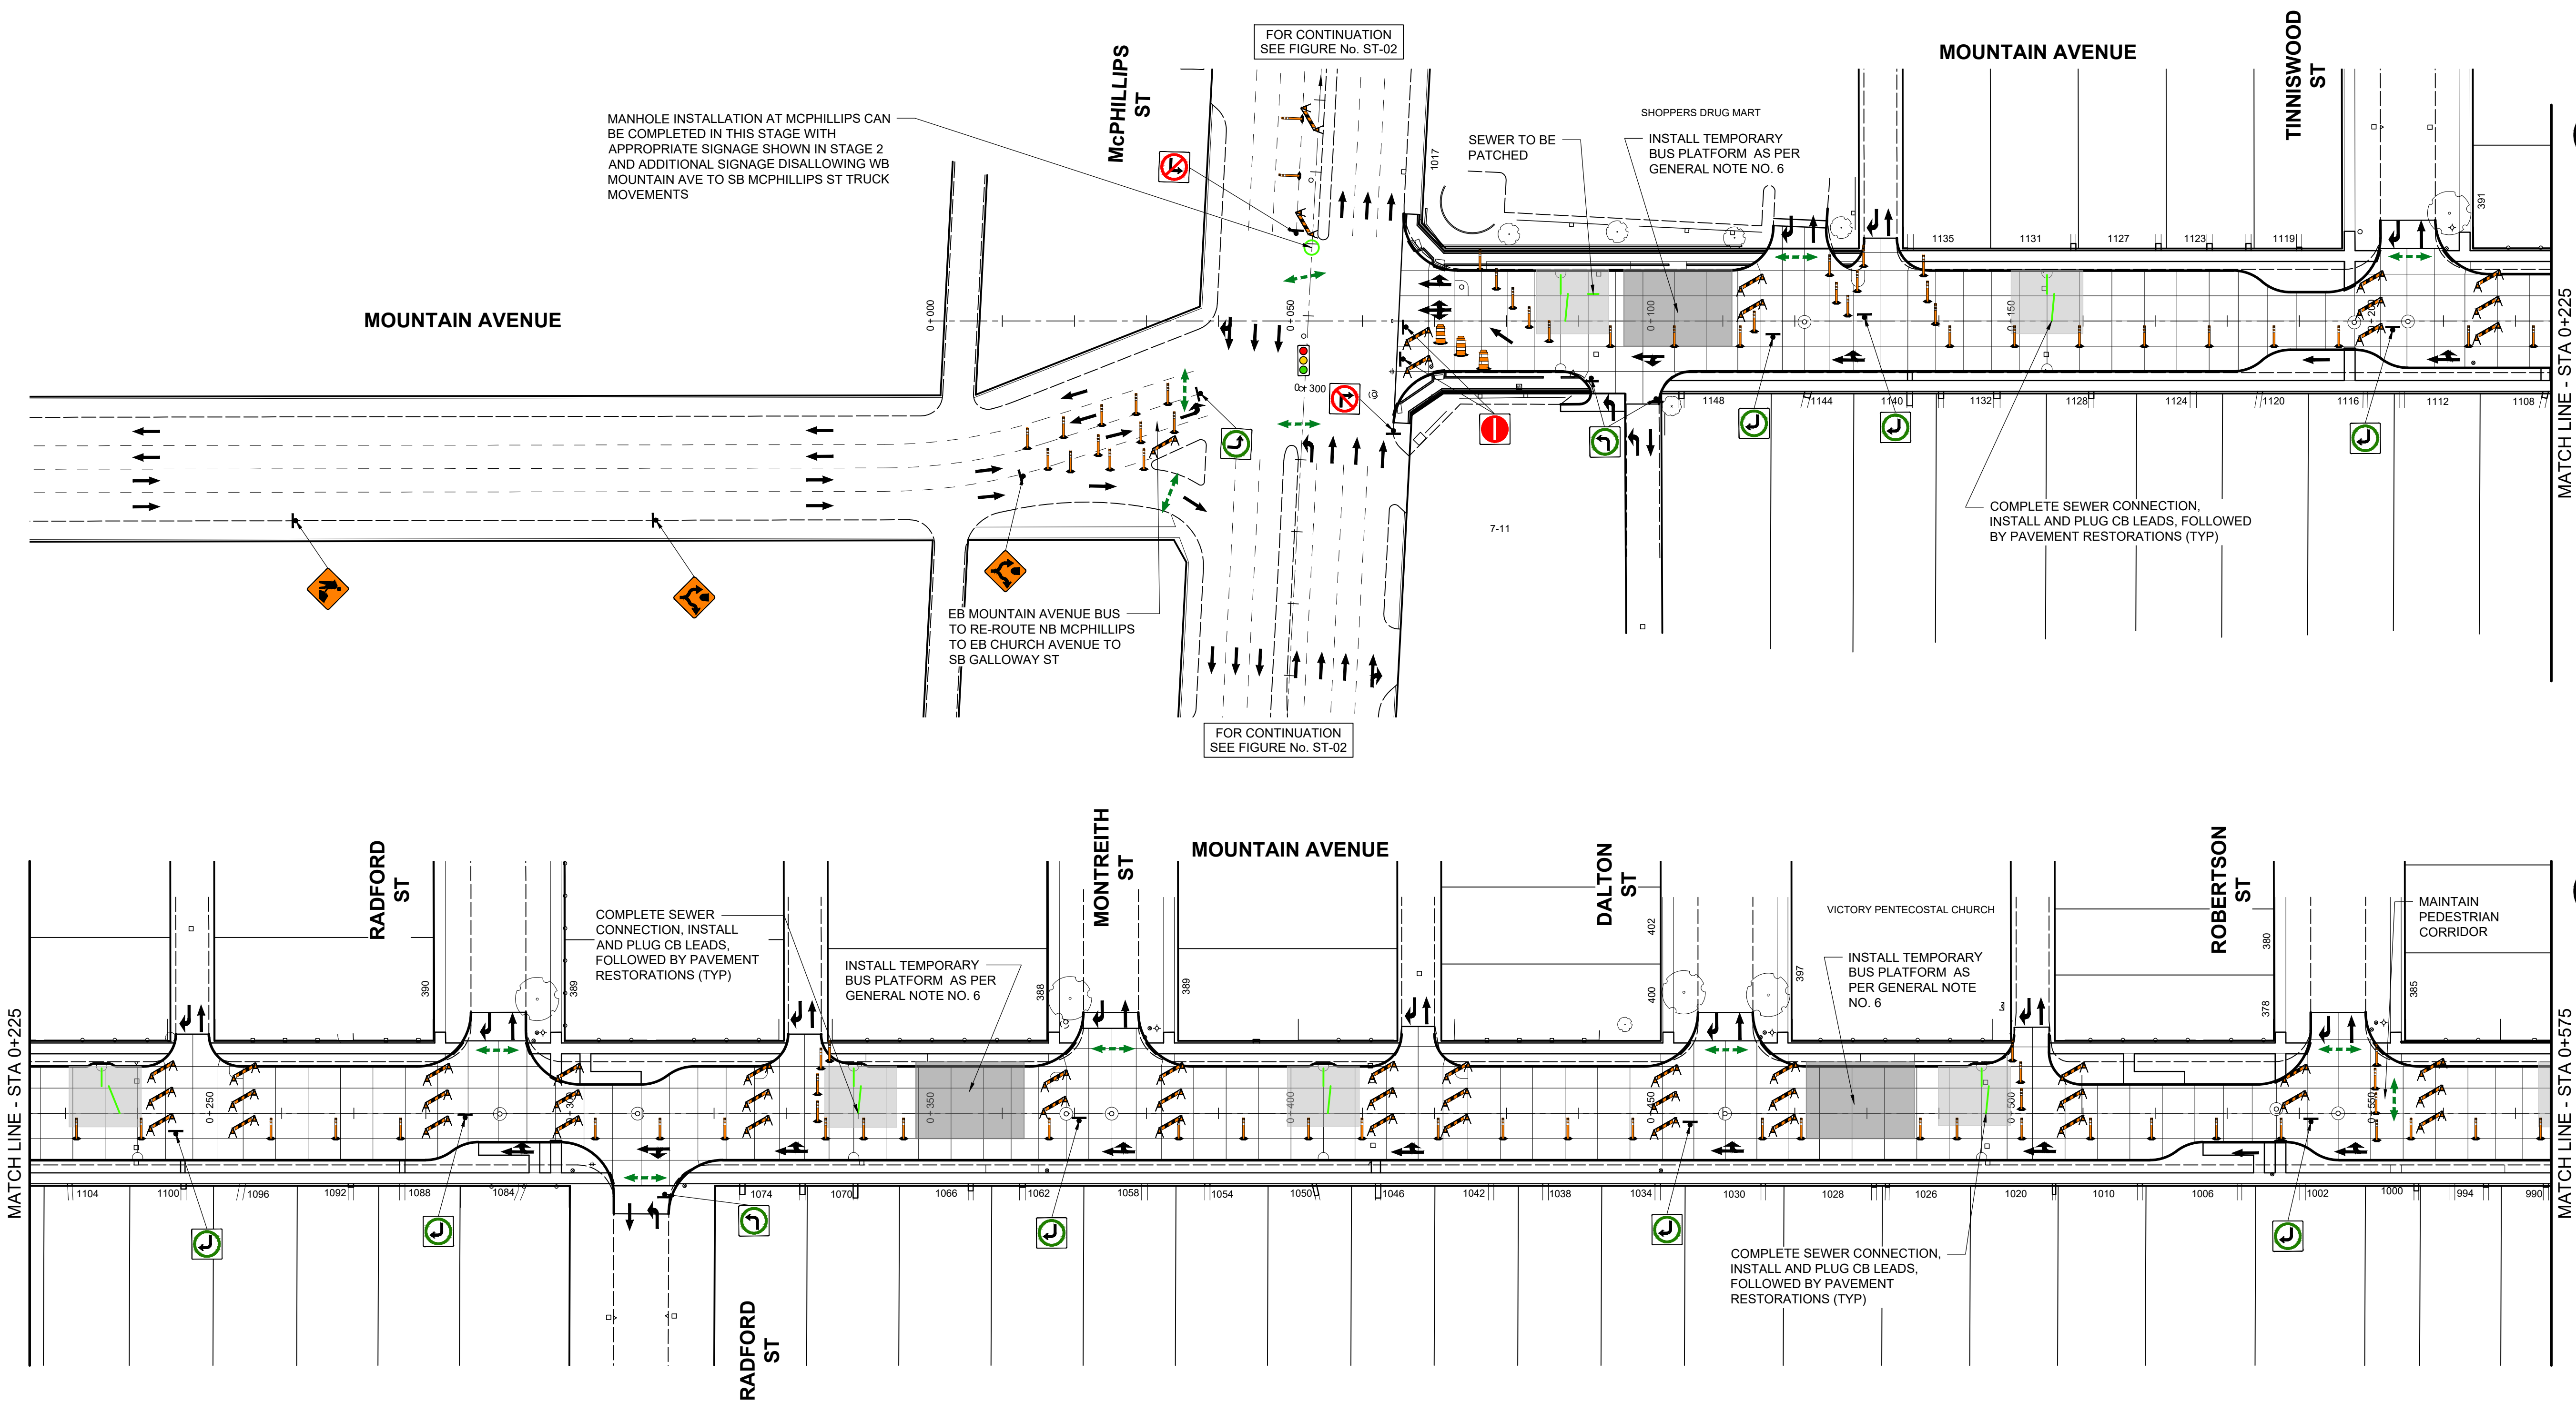

ISSUED FOR TENDER - R1

CITY OF WINNIPEG
MOUNTAIN AVENUE RECONSTRUCTION
McPHILLIPS ST TO ARLINGTON ST

TRAFFIC SIGNAGE
MOUNTAIN AVENUE

STAGE 1
FIGURE ST-03

