


X:\Proj\2021\12\0258300-2021-2023\McGraw-Hill\Mountain Renewal\09\_CAD\07\_Signage\Mountain\STAG\02583-Mountain-Stage5-Traffic-Signage.dwg Last Saved: 3/24/2022 5:30 PM by: diane Printed: 3/25/2022 12:24 PM by: Dave Lane

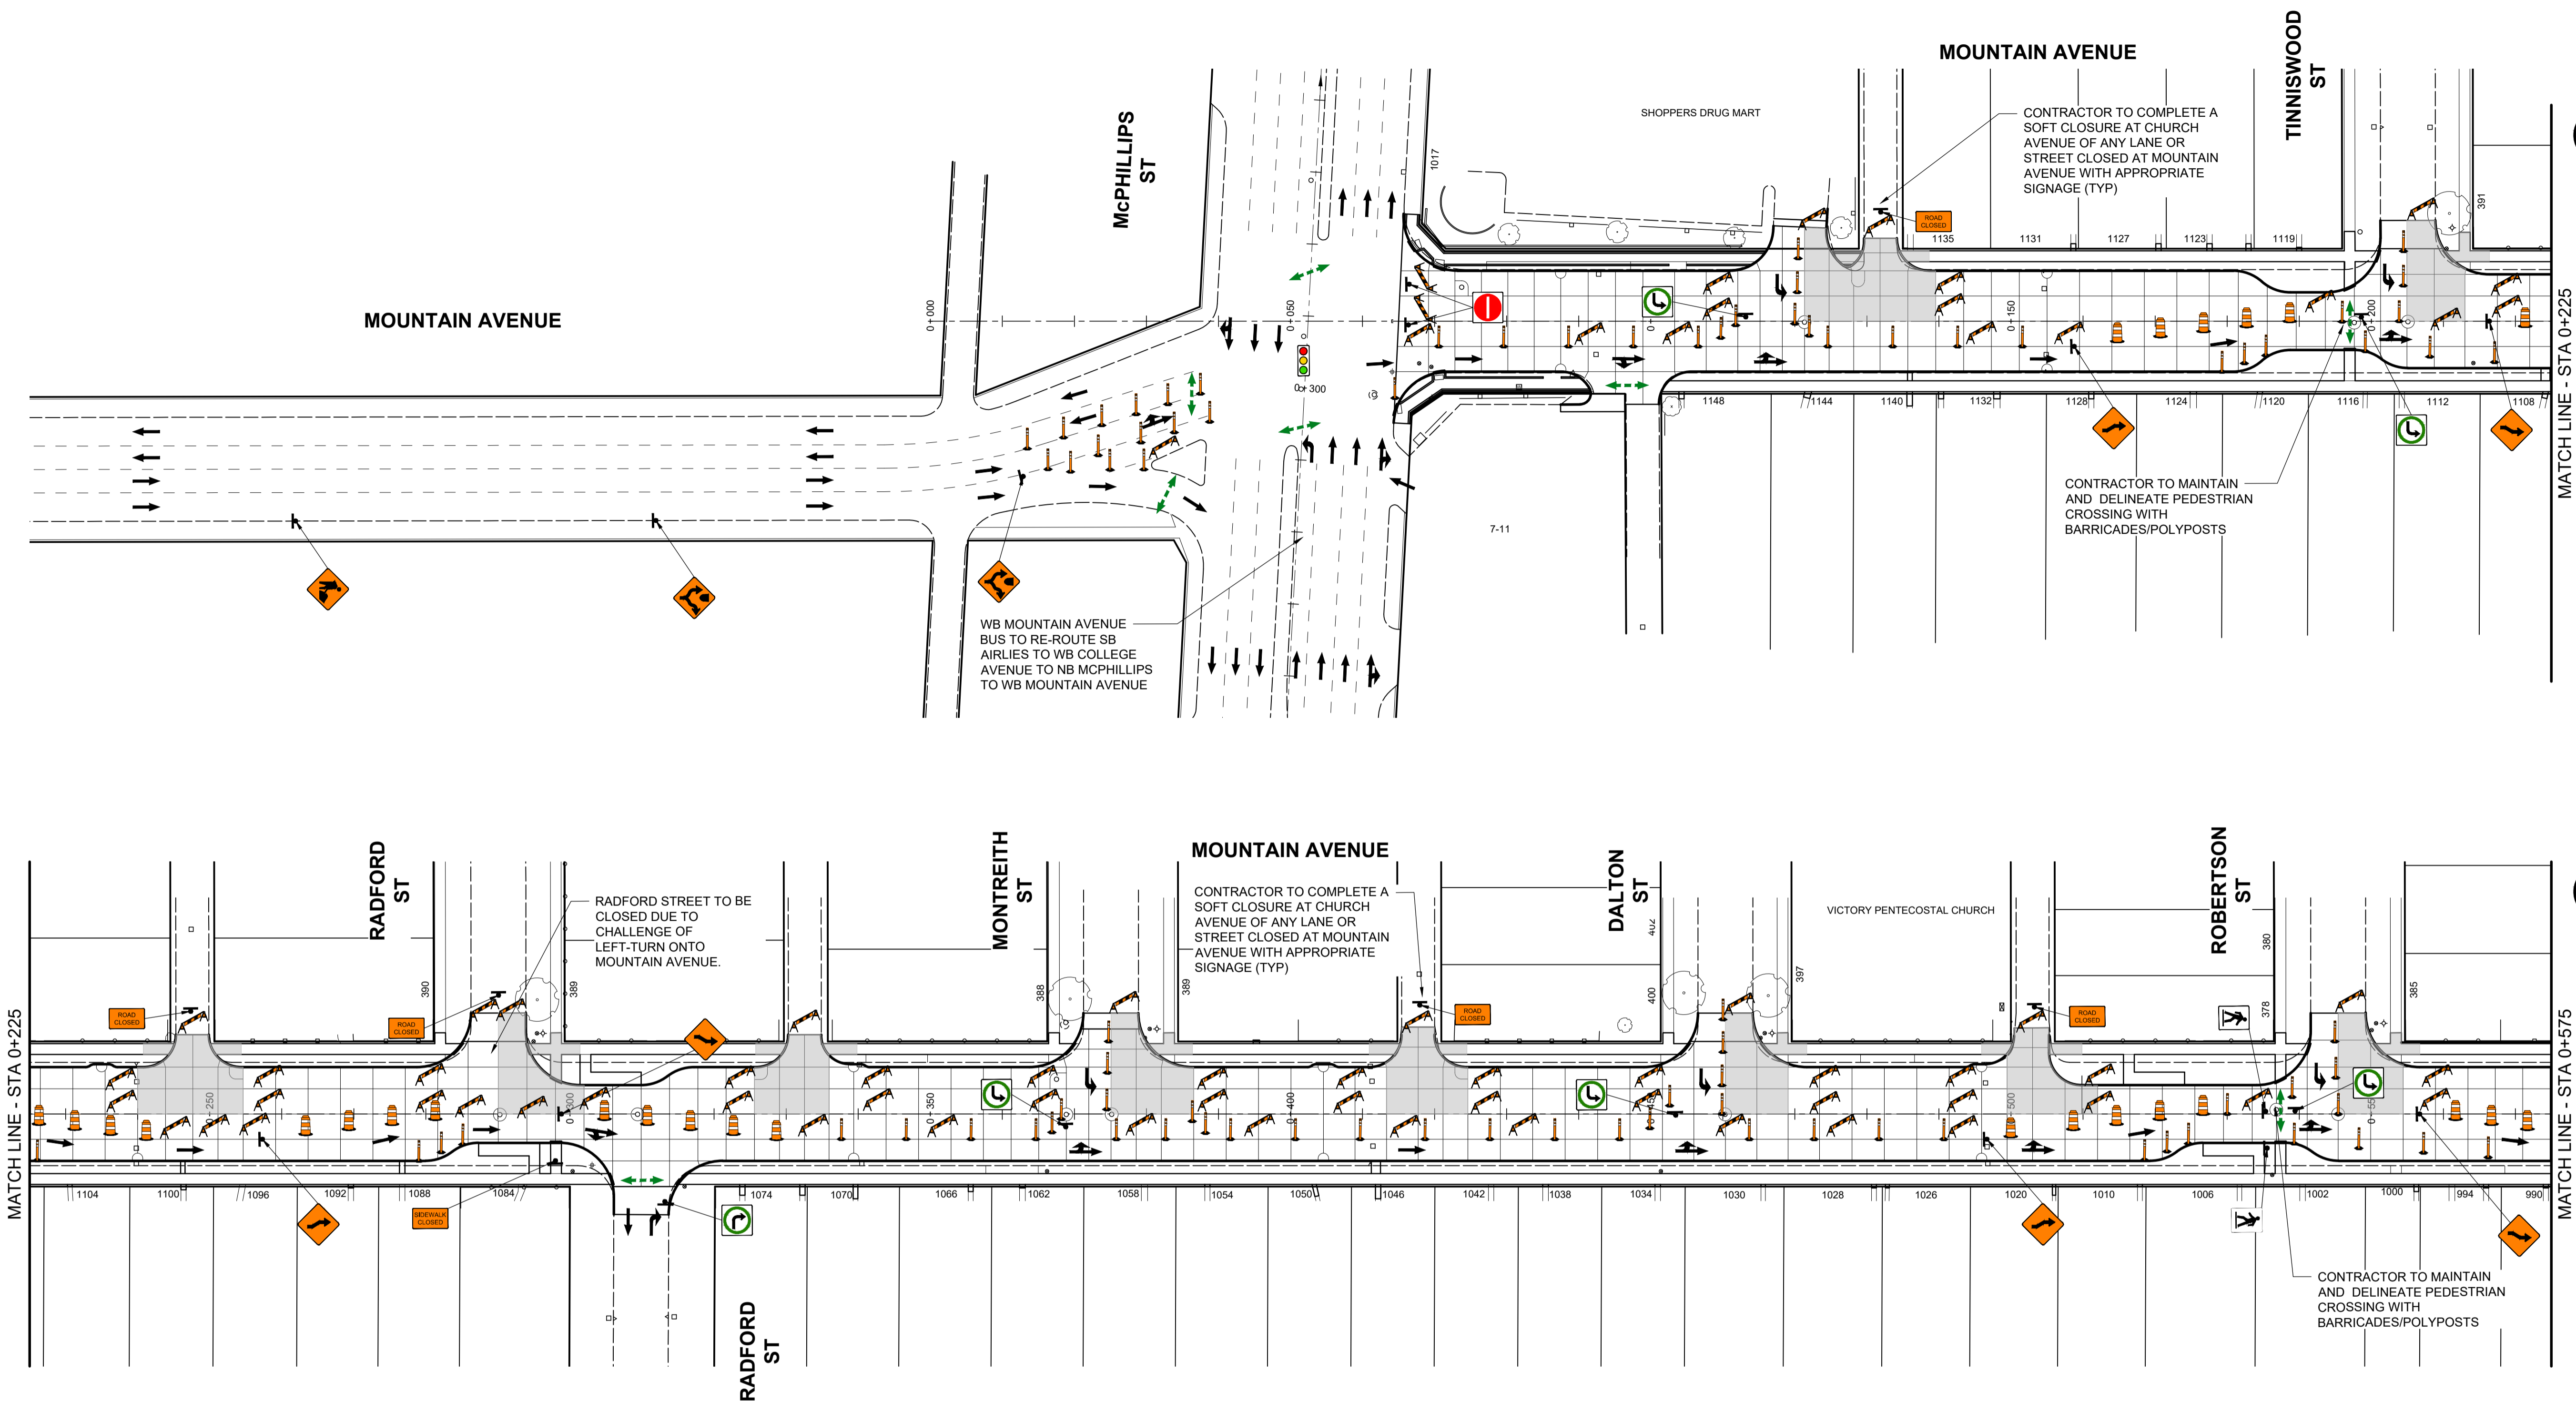

ISSUED FOR TENDER - R1

**CITY OF WINNIPEG**  
**MOUNTAIN AVENUE RECONSTRUCTION**  
**McPHILLIPS ST TO ARLINGTON ST**

**TRAFFIC SIGNAGE**  
**MOUNTAIN AVENUE**

**STAGE 5**  
**FIGURE ST-14**

