
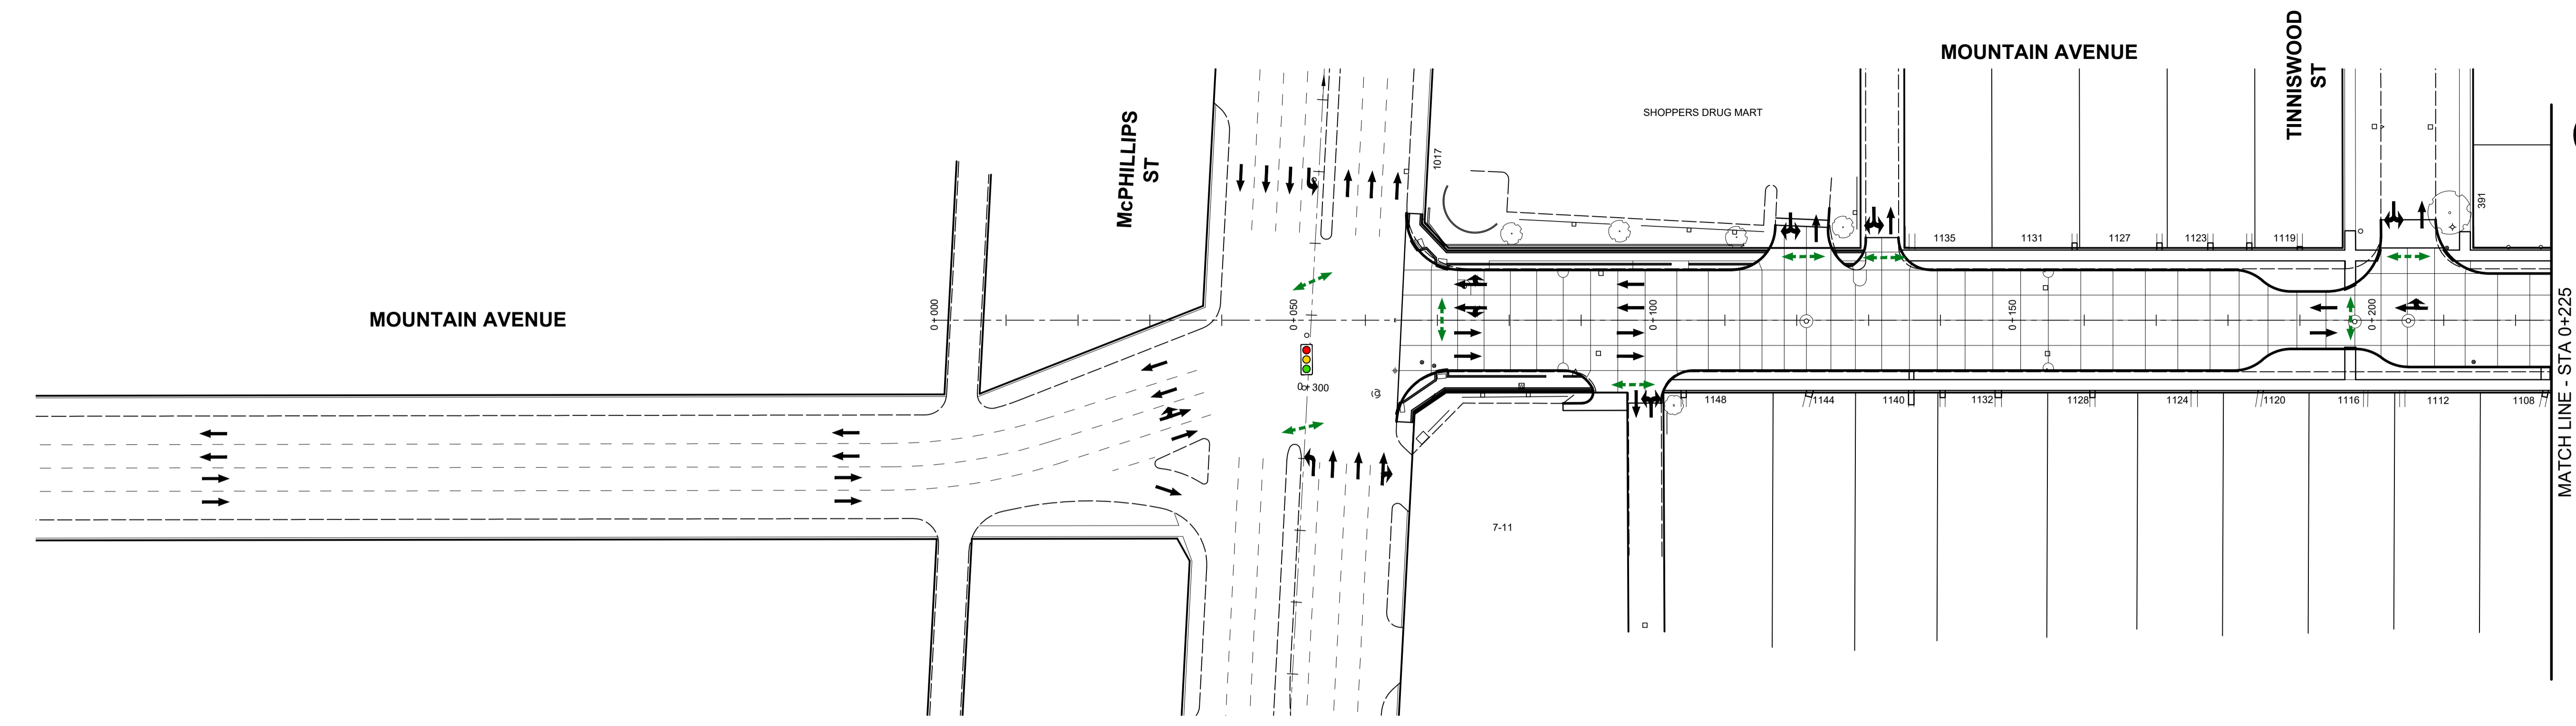


X:\Proj\2021\10258300-2021-2023\McGraw-Hill\Mountain Renewal\09_CAD\07_Sheet\Mountain\STAGING\102583-Mountain-Stage6-Traffic-Signage.dwg Last Saved: 3/24/2022 5:30 PM by: diane Printed: 3/25/2022 12:24 PM by: Dave Lane A1 SIZE 841mm x 641mm

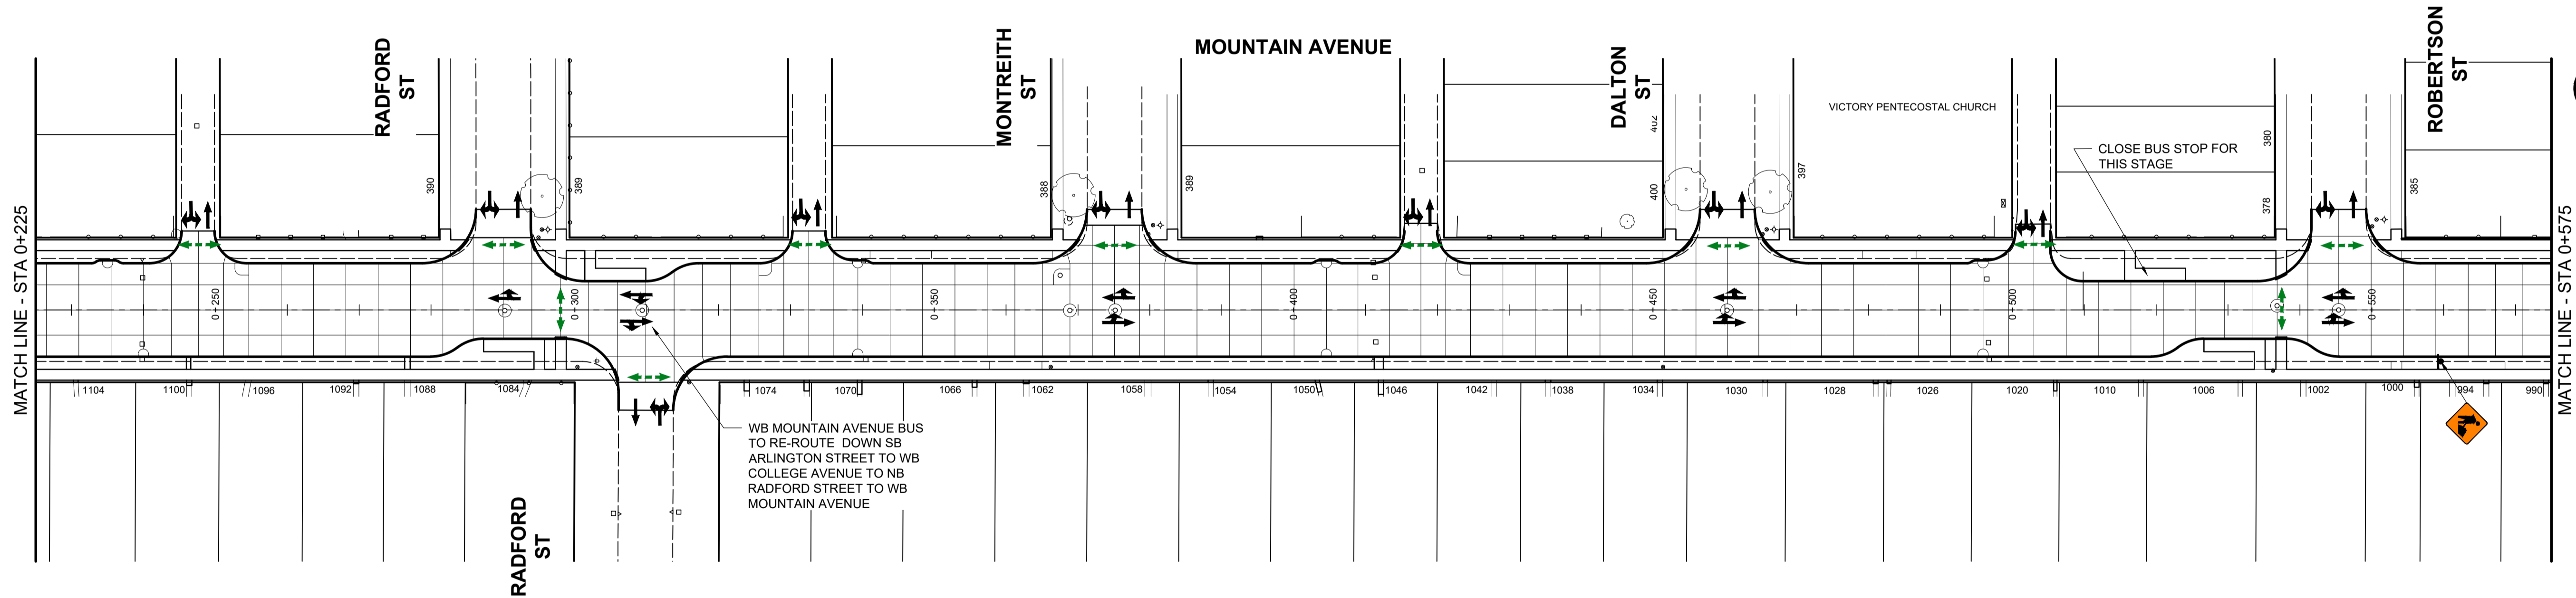

WB MOUNTAIN AVENUE BUS TO RE-ROUTE DOWN SB ARLINGTON STREET TO WB COLLEGE AVENUE TO NB RADFORD STREET TO WB MOUNTAIN AVENUE

ISSUED FOR TENDER - R1

**CITY OF WINNIPEG
MOUNTAIN AVENUE RECONSTRUCTION
McPHILLIPS ST TO ARLINGTON ST**

**TRAFFIC SIGNAGE
MOUNTAIN AVENUE**

**STAGE 6
FIGURE ST-16**

