
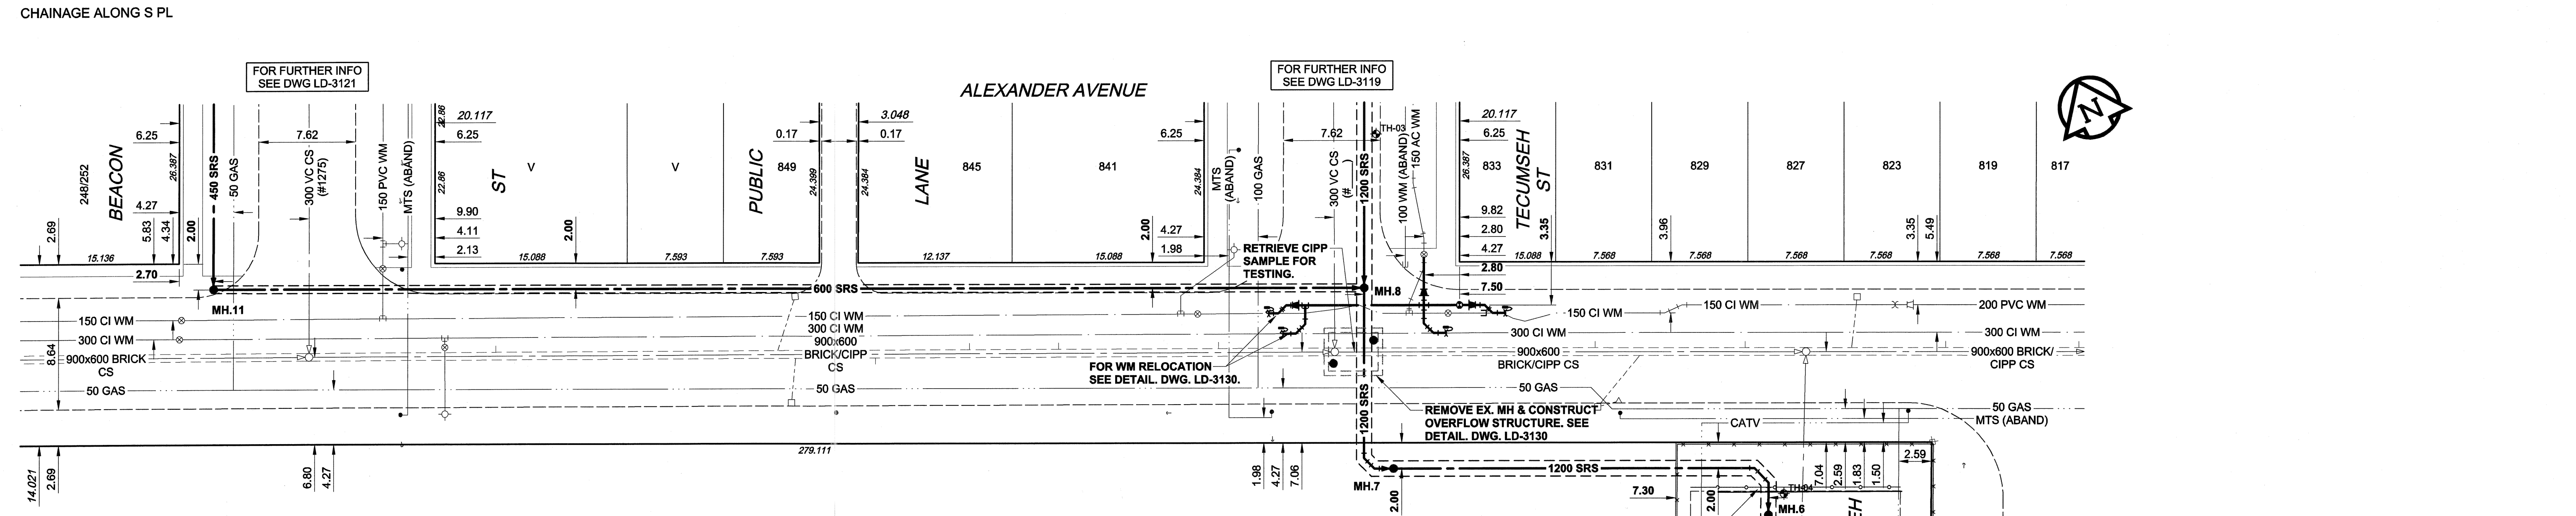


D SIZE 22" x 34" (559mm x 864mm)  
PLOT: 05/05/26 10:39:27 AM  
UMA FILE NAME: D265-177-01\_02-C-1004\_RX.dwg Saved By: aleppil

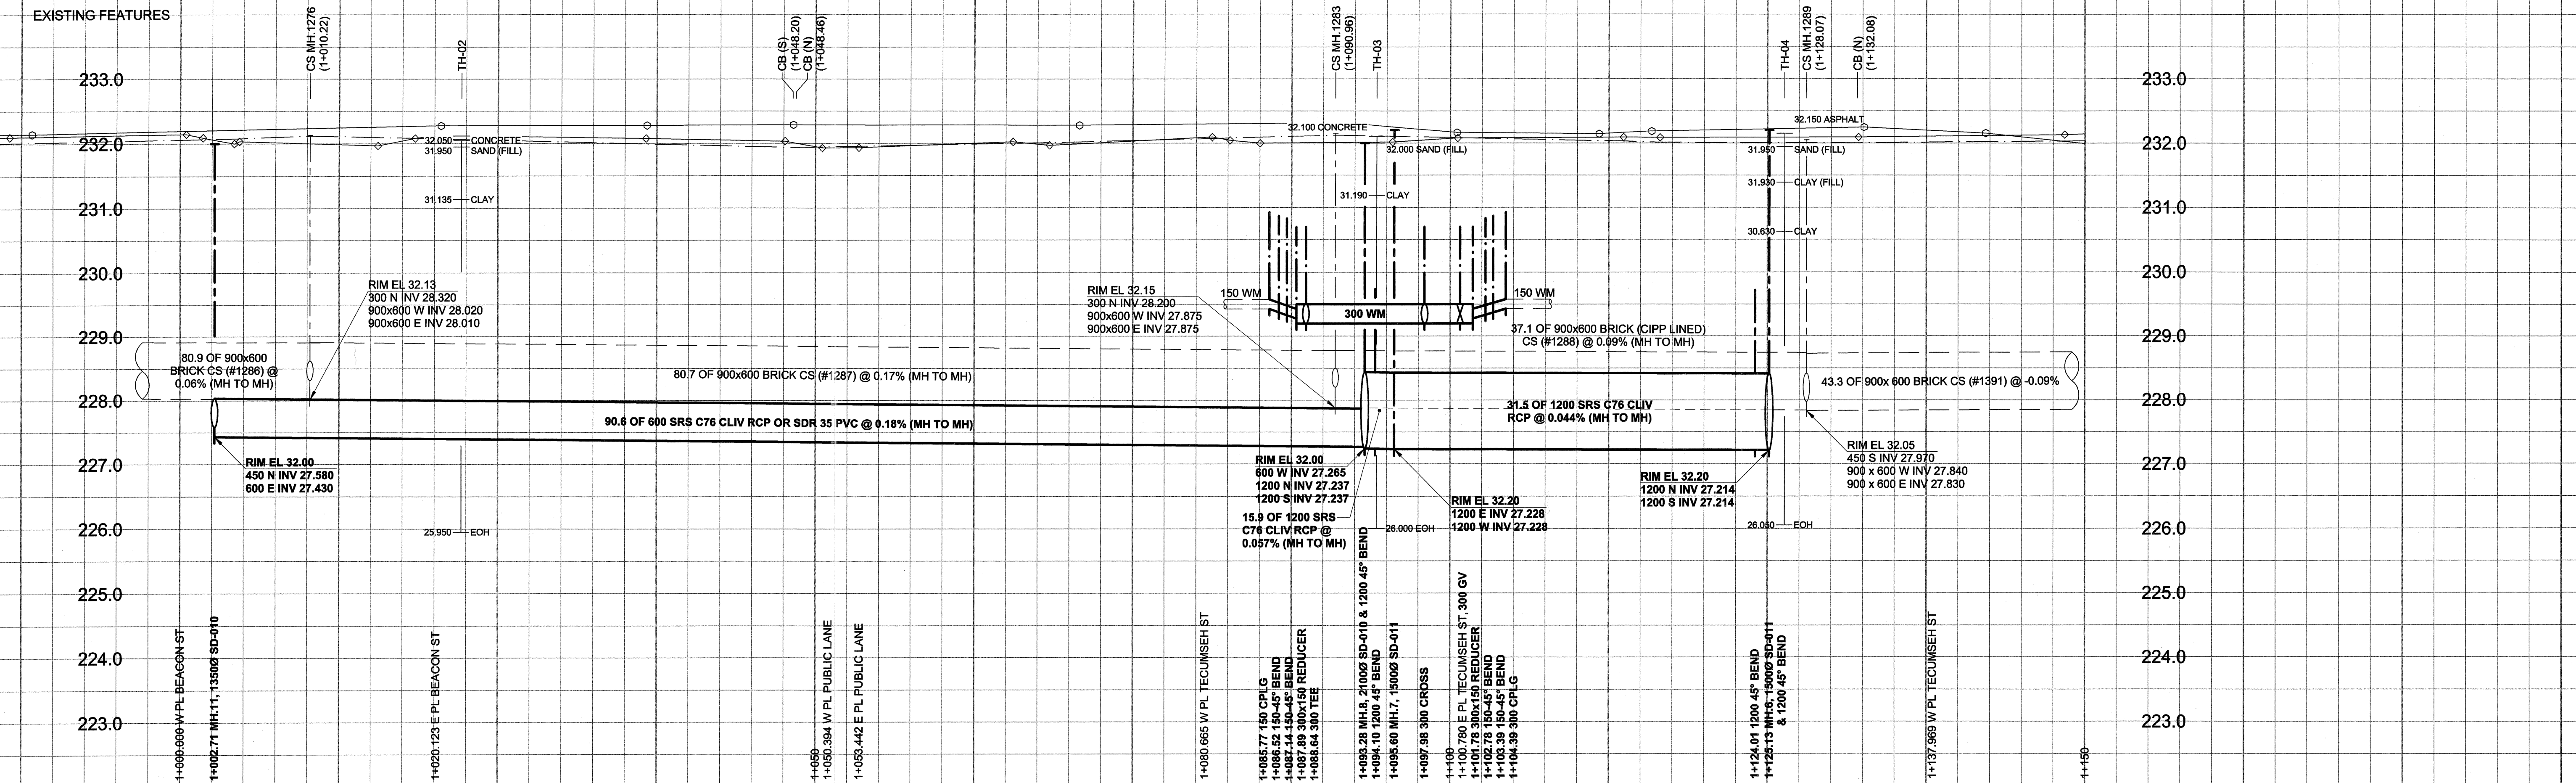

**WARNING**  
IF POWER EQUIPMENT OR EXPLOSIVES ARE TO BE USED FOR EXCAVATION ON THIS PROJECT, THE CONTRACTOR MUST:  
1) NOTIFY THE GAS COMPANY OF THE PROPOSED LOCATION OF EXCAVATION.  
2) TAKE PRECAUTION TO AVOID DAMAGE TO GAS COMPANY INSTALLATIONS.  
SEE PROVINCIAL REGULATION 140/82 FOR DETAILS

EXISTING	LEGEND - PLAN	NEW	EXISTING	LEGEND - PLAN	NEW	EXISTING	LEGEND - PROFILE	NEW
150 mm WM	WATERMAIN	150 mm WM	CURB STOP	150 mm WM	WATERMAIN	150 mm WM	WATERMAIN	150 mm WM
HYDRANT	REDUCER	HYDRANT	REDUCER	HYDRANT	REDUCER	HYDRANT	REDUCER	HYDRANT
VALVE	COUPLING	VALVE	COUPLING	VALVE	COUPLING	VALVE	COUPLING	VALVE
300 mm LDS	LAND DRAINAGE SEWER	300 mm LDS	ANODE	300 mm LDS	LAND DRAINAGE SEWER	300 mm LDS	LAND DRAINAGE SEWER	300 mm LDS
250 mm WWS	WASTE WATER SEWER	250 mm WWS	HYDRO	250 mm WWS	WASTE WATER SEWER	250 mm WWS	WASTE WATER SEWER	250 mm WWS
MANHOLE	MANHOLE	MANHOLE	MTS	MANHOLE	MANHOLE	MANHOLE	MANHOLE	MANHOLE
CATCH BASIN	CATCH BASIN	CATCH BASIN	GAS	CATCH BASIN	CATCH BASIN	CATCH BASIN	CATCH BASIN	CATCH BASIN
CURB INLET	CURB INLET	CURB INLET	TESTHOLE	CURB INLET	CURB INLET	CURB INLET	CURB INLET	CURB INLET
CULVERT	CULVERT	CULVERT	LAMP STANDARD	CULVERT	CULVERT	CULVERT	CULVERT	CULVERT
PIPE ABANDONMENTS	PIPE ABANDONMENTS	PIPE ABANDONMENTS	TREE	PIPE ABANDONMENTS	PIPE ABANDONMENTS	PIPE ABANDONMENTS	PIPE ABANDONMENTS	PIPE ABANDONMENTS
SURVEY BAR	SURVEY BAR	SURVEY BAR		SURVEY BAR	SURVEY BAR	SURVEY BAR	SURVEY BAR	SURVEY BAR

LOCATION APPROVED	UNDERGROUND STRUCTURES
BM 36-009	Tblt. in W. wall of the City of Winnipeg Public Works Shop, S.E. Cor. of Pacific Ave. & Tecumseh St., 0.6m S. of N.W. Cor. of Bldg.
NO. REVISIONS	DATE
0	ISSUED FOR CONSTRUCTION 05/05/26 ADL
1	REVISIONS YYMMDD BY

DESIGNED BY	GEB/MM	CHECKED BY	APPROVED BY
DRAWN BY	ADL	APPROVED BY	APPROVED BY
HOR. SCALE	1:250	RELEASED FOR CONSTRUCTION	RELEASED FOR CONSTRUCTION
VERT. SCALE	1:50	DATE	DATE
DATE	05/05/27	DATE	May 27, 2025

**METRIC**  
WHOLE NUMBERS INDICATE MILLIMETRES  
DECIMALIZED NUMBERS INDICATE METRES

2005 UMA ENGINEERING LTD. ALL RIGHTS RESERVED.

**UMA AECOM**

**APCGM**  
Certificate of Authorization  
UMA Engineering Ltd.  
No. 256 Expiry: April 30, 2006

PROFESSIONAL'S SEAL  
PROVINCE OF MANITOBA  
REGISTERED PROFESSIONAL ENGINEER  
A. NAGY  
May 26, 2005

CONSULTANT DRAWING NO. 04  
D265-177-01-02

**THE CITY OF WINNIPEG**  
WATER AND WASTE DEPARTMENT

**ALEXANDER/BANNATYNE**  
COMBINED SEWER RELIEF  
CONTRACT 1B  
ALEXANDER AVENUE  
BEACON STREET  
TO TECUMSEH STREET

SHEET 04 OF 18  
CITY DRAWING NUMBER  
LD-3118  
REV 0

BID OPPORTUNITY NO. 137-2005

- CONSTRUCTION NOTES:**
- FOR DETAILED TEST HOLE INFORMATION, SEE SPECIFICATION.
  - THE LOCATION OF ALL SERVICES IS TO BE CONFIRMED IN THE FIELD.
  - INSTALL NEW SEWERS AND CATCHBASIN LEADS BY TRENCHLESS METHODS WHEREVER POSSIBLE.
  - REMOVE/REHABILITATE CATCHBASINS & RENEW CATCHBASIN LEADS WHERE NOTED.