

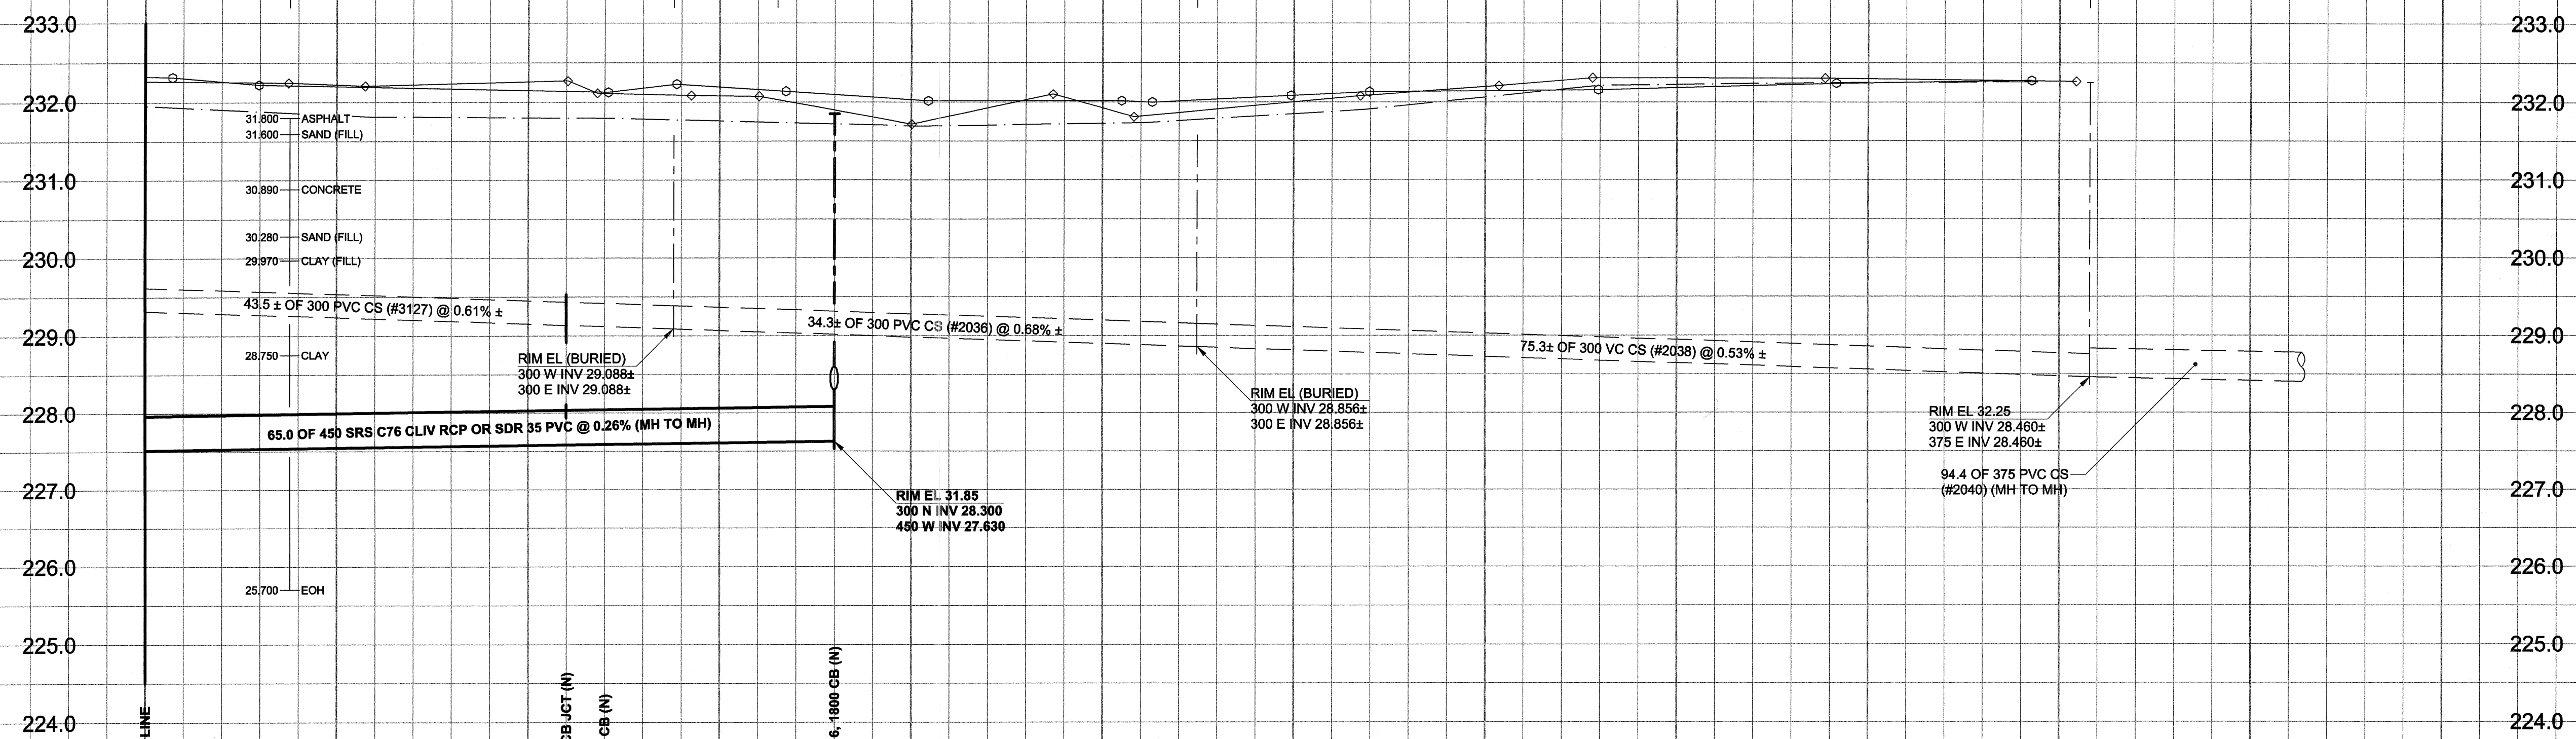


D SIZE 22" x 34" (559mm x 864mm) PLOT: 05/05/26 10:38:37 AM UMA FILE NAME: D265-177-01_02-C-1009_RX.dwg Saved By: atleppi

EXISTING FEATURES

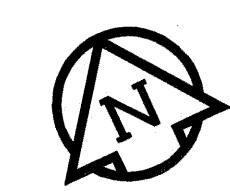

CHAINAGE ALONG S PL

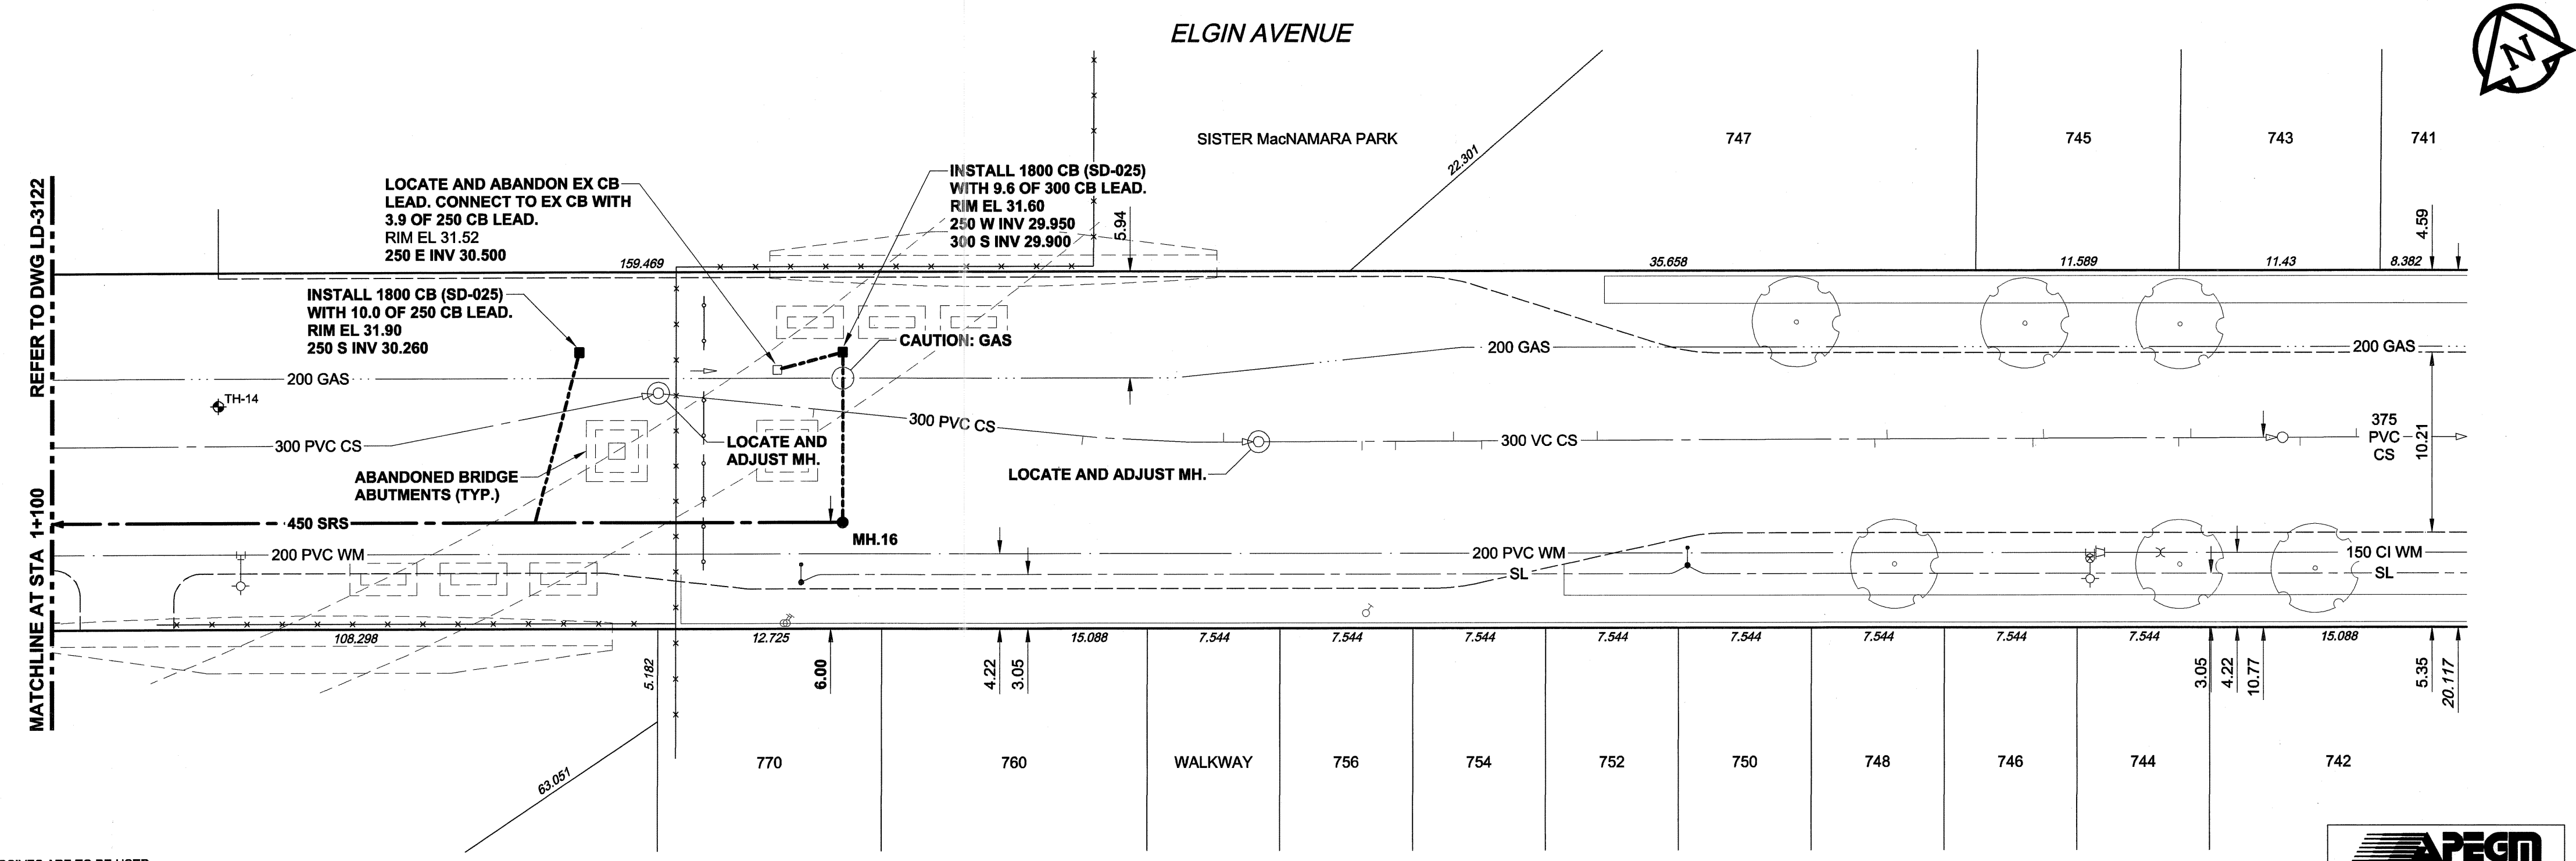

WARNING
 IF POWER EQUIPMENT OR EXPLOSIVES ARE TO BE USED FOR EXCAVATION ON THIS PROJECT, THE CONTRACTOR MUST:
 1) NOTIFY THE GAS COMPANY OF THE PROPOSED LOCATION OF EXCAVATION.
 2) TAKE PRECAUTION TO AVOID DAMAGE TO GAS COMPANY INSTALLATIONS.
 SEE PROVINCIAL REGULATION 140/92 FOR DETAILS

- CONSTRUCTION NOTES:**
- FOR DETAILED TEST HOLE INFORMATION, SEE SPECIFICATION.
 - THE LOCATION OF ALL SERVICES IS TO BE CONFIRMED IN THE FIELD.
 - INSTALL NEW SEWERS AND CATCHBASIN LEADS BY TRENCHLESS METHODS WHEREVER POSSIBLE.
 - RENEW/REHABILITATE CATCHBASINS & RENEW CATCHBASIN LEADS WHERE NOTED.

150 mm WM	WATERMAIN	150 mm WM	CURB STOP	150 mm WM	WATERMAIN	150 mm WM
	HYDRANT		REDUCER		VALVE	
	COUPLING		ANODE		HYDRO	
	MTS		GAS		TESTHOLE	
	TREE		LAMP STANDARD		TREE	
	PIPE ABANDONMENTS		SURVEY BAR			
	EXISTING		NEW		EXISTING	
	LEGEND - PLAN		LEGEND - PLAN		LEGEND - PROFILE	

LOCATION APPROVED
 UNDERGROUND STRUCTURES
 SUPR. U/G STRUCTURES COMMITTEE DATE
 NOTE:
 LOCATION OF UNDERGROUND STRUCTURES AS SHOWN ARE BASED ON THE BEST INFORMATION AVAILABLE. BUT NO GUARANTEE IS GIVEN THAT ALL EXISTING UTILITIES ARE SHOWN OR THAT THE GIVEN LOCATIONS ARE EXACT. CONFIRMATION OF EXISTENCE AND EXACT LOCATION OF ALL SERVICES MUST BE OBTAINED FROM THE INDIVIDUAL UTILITIES BEFORE PROCEEDING WITH CONSTRUCTION.

BM 36-009	Tbt. in W. wall of the City of Winnipeg Public Works Shop, S.E. Cor. of Pacific Ave. & Tecumseh St., 0.8m S. of N.W. Cor. of Bldg.		
ELEV 232.501m			
NO.	ISSUED FOR CONSTRUCTION	05/05/26	ADL
NO.	REVISIONS	YYMMDD	BY

DESIGNED BY GEB/MM		CHECKED BY <i>[Signature]</i>	
DRAWN BY ADL		APPROVED BY <i>[Signature]</i>	
HOR. SCALE 1:250		RELEASED FOR CONSTRUCTION	
VERT. SCALE 1:50		DATE <i>27 May 27/05</i>	
DATE 05/05/27		DATE <i>27 May 27/05</i>	

METRIC
 WHOLE NUMBERS INDICATE MILLIMETRES
 DECIMALIZED NUMBERS INDICATE METRES

APEGM
 Certificate of Authorization
 UMA Engineering Ltd.
 No. 256 Expiry: April 30, 2006

THE CITY OF WINNIPEG
 WATER AND WASTE DEPARTMENT

ALEXANDER/BANNATYNE
 COMBINED SEWER RELIEF
 CONTRACT 1B
 ELGIN AVENUE
 75m EAST OF TECUMSEH STREET
 TO 270m WEST OF SHERBROOK STREET

SHEET 09 OF 18
 CITY DRAWING NUMBER
LD-3123
 REV 0

PROFESSIONAL'S SEAL
 PROVINCE OF MANITOBA
 May 26, 2005
 A. NAGY
 REGISTERED PROFESSIONAL ENGINEER

CONSULTANT DRAWING NO. 09
 D265-177-01-02

BID OPPORTUNITY NO. 137-2005