



D SIZE 22" x 34" (559mm x 864mm) PLOT: 05/05/26 10:38:17 AM

EXISTING FEATURES

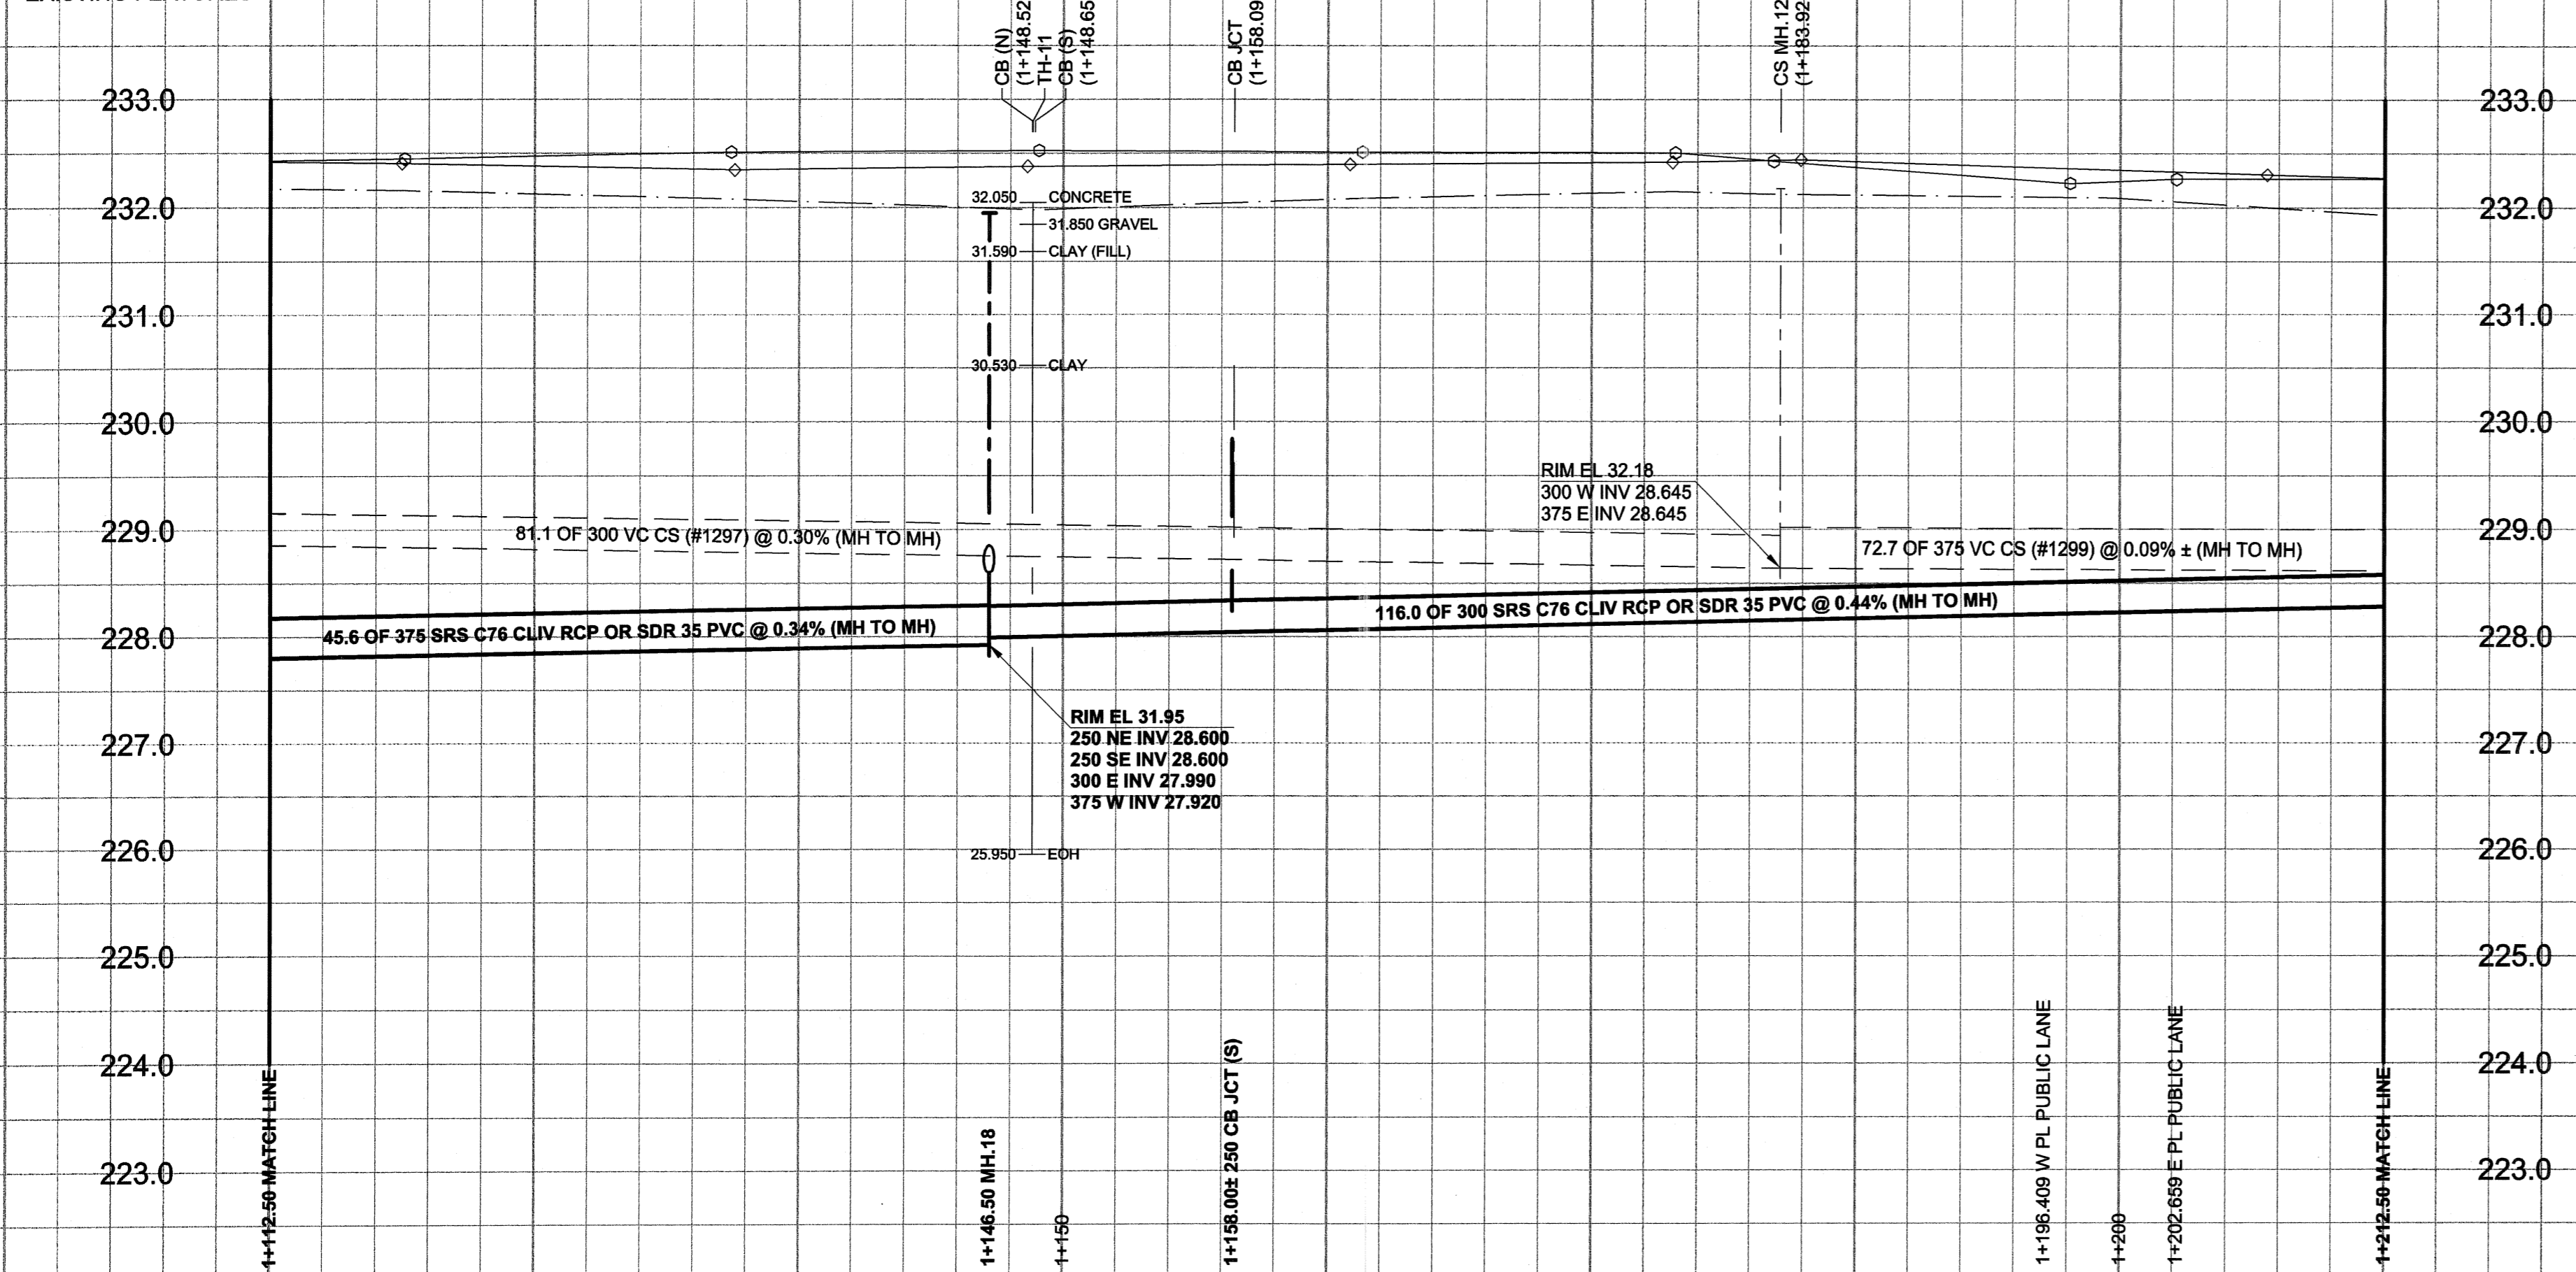

CHAINAGE ALONG S PL

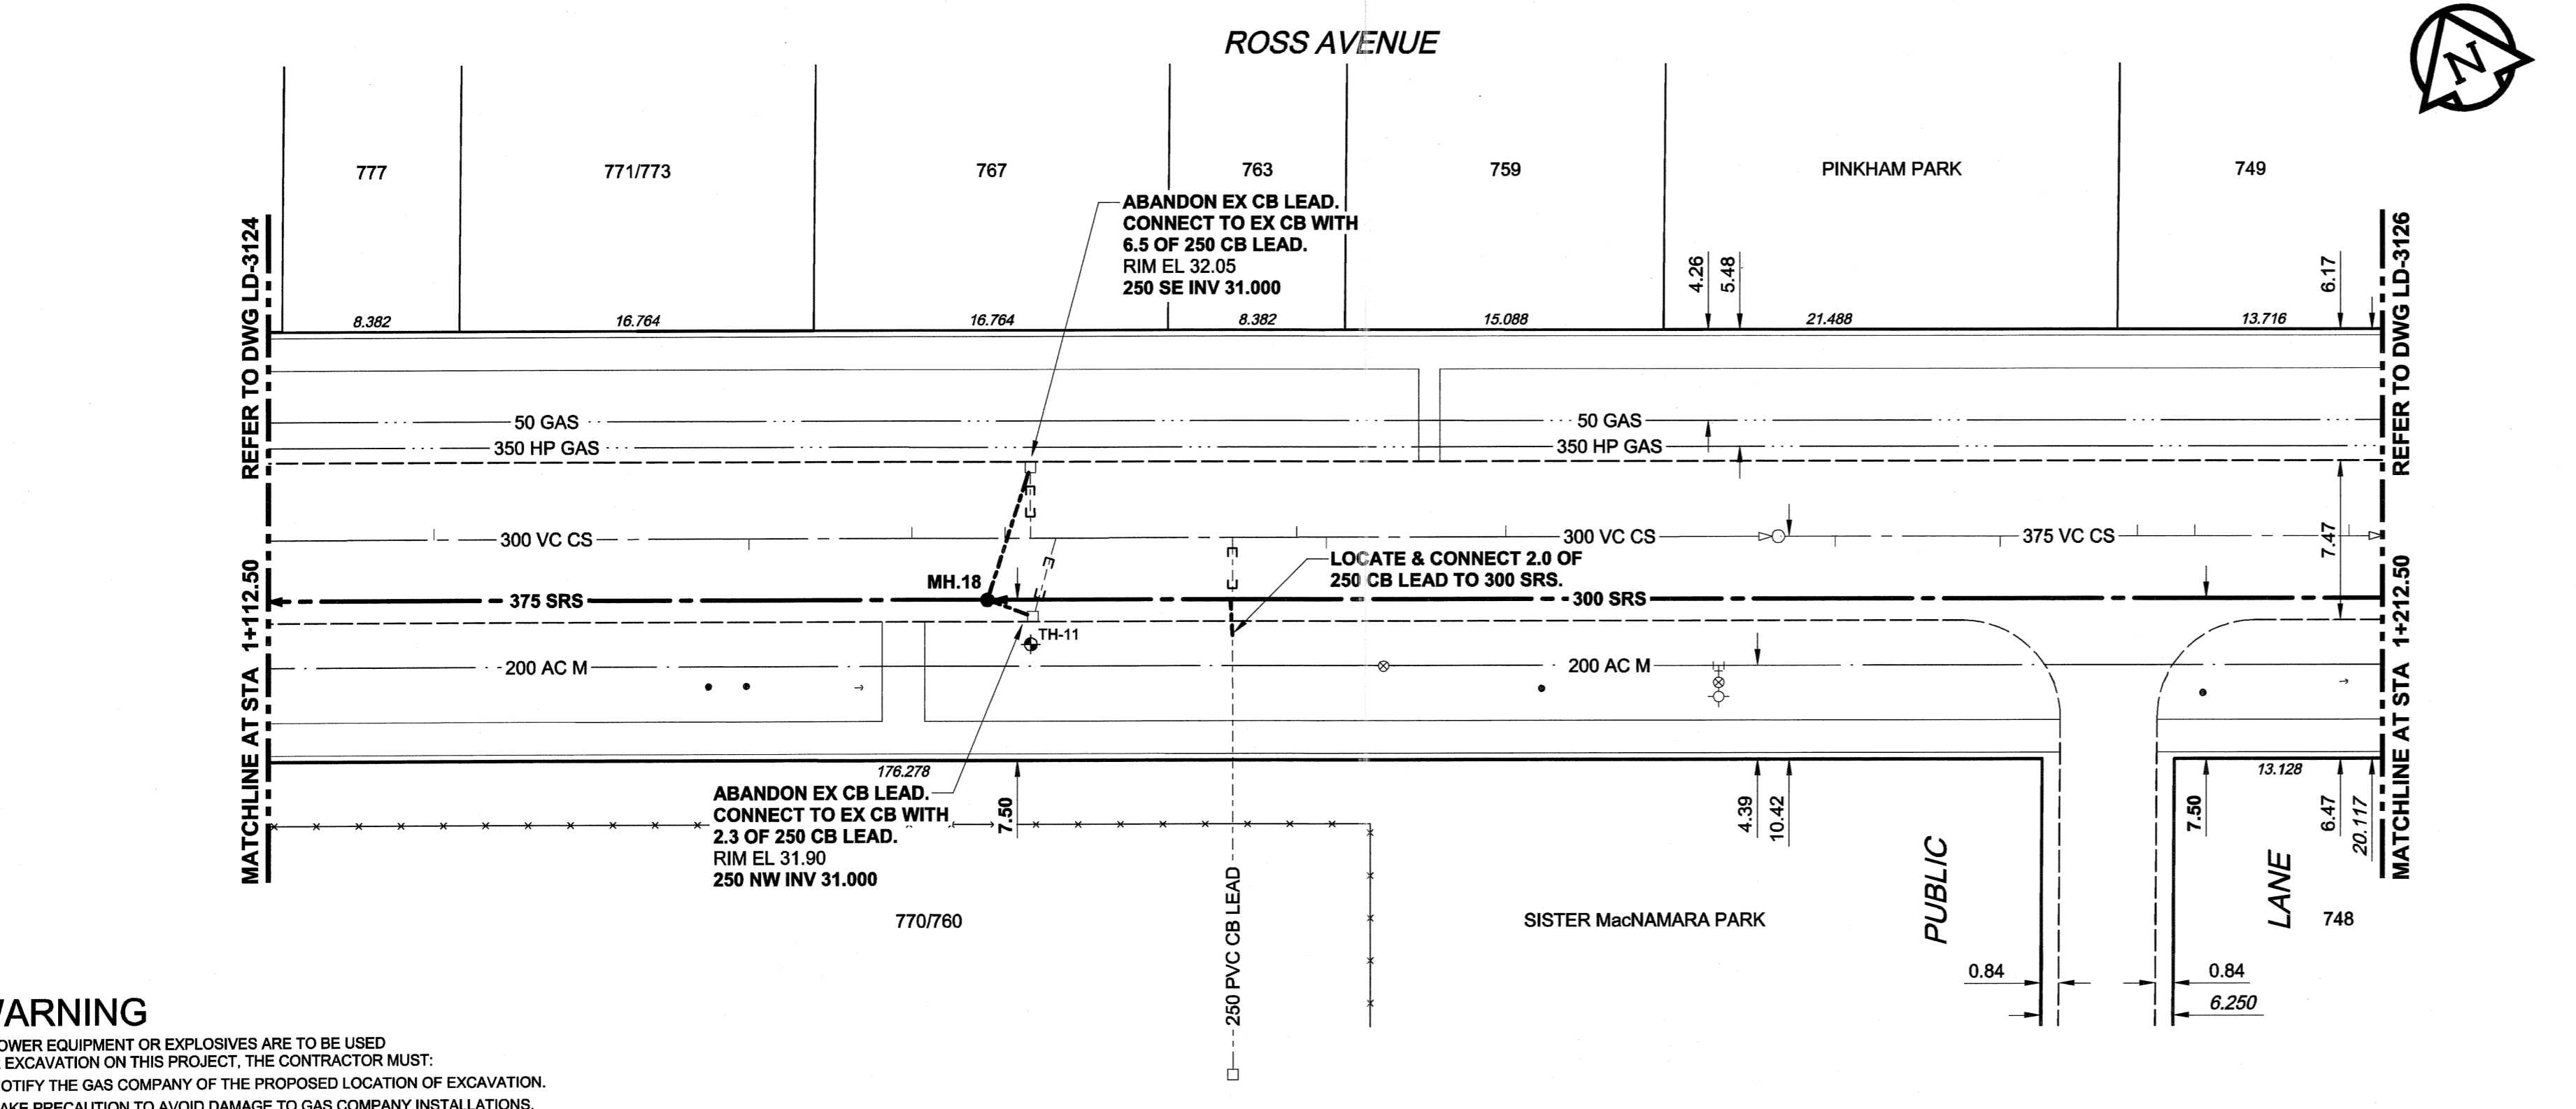

WARNING
 IF POWER EQUIPMENT OR EXPLOSIVES ARE TO BE USED FOR EXCAVATION ON THIS PROJECT, THE CONTRACTOR MUST:
 1) NOTIFY THE GAS COMPANY OF THE PROPOSED LOCATION OF EXCAVATION.
 2) TAKE PRECAUTION TO AVOID DAMAGE TO GAS COMPANY INSTALLATIONS.
 SEE PROVINCIAL REGULATION 140/92 FOR DETAILS

- CONSTRUCTION NOTES:**
- FOR DETAILED TEST HOLE INFORMATION, SEE SPECIFICATION.
 - THE LOCATION OF ALL SERVICES IS TO BE CONFIRMED IN THE FIELD.
 - INSTALL NEW SEWERS AND CATCHBASIN LEADS BY TRENCHLESS METHODS WHEREVER POSSIBLE.
 - RENEW/REHABILITATE CATCHBASINS & RENEW CATCHBASIN LEADS WHERE NOTED.

150 mm WM	WATERMAIN	150 mm WM	EXISTING	LEGEND - PLAN	NEW	EXISTING	LEGEND - PROFILE	NEW
	HYDRANT							
	VALVE							
	LAND DRAINAGE SEWER							
	WASTE WATER SEWER							
	MANHOLE							
	CATCH BASIN							
	CURB INLET							
	CULVERT							
	PIPE ABANDONMENTS							
	SURVEY BAR							
	CURB STOP							
	REDUCER							
	COUPLING							
	ANODE							
	HYDRO							
	MTS							
	GAS							
	TESTHOLE							
	LAMP STANDARD							
	TREE							

LOCATION APPROVED UNDERGROUND STRUCTURES

BM 36-009 Tblt. in W. wall of the City of Winnipeg Public Works Shop, S.E. Cor. of Pacific Ave. & Tecumseh St., 0.8m S. of N.W. Cor. of Bldg.
 ELEV 232.501m


DESIGNED BY: GEB/MM
 CHECKED BY: [Signature]
 DRAWN BY: ADL
 APPROVED BY: [Signature]
 HOR. SCALE: 1:250
 VERT. SCALE: 1:50
 DATE: 05/05/27

ISSUED FOR CONSTRUCTION 05/05/26 ADL
 NO. REVISIONS YYMMDD BY

METRIC
 WHOLE NUMBERS INDICATE MILLIMETRES
 DECIMALIZED NUMBERS INDICATE METRES

2005 UMA ENGINEERING LTD. ALL RIGHTS RESERVED.

DESIGNED BY: GEB/MM
 CHECKED BY: [Signature]
 DRAWN BY: ADL
 APPROVED BY: [Signature]
 HOR. SCALE: 1:250
 VERT. SCALE: 1:50
 DATE: 05/05/27

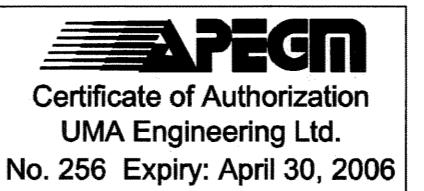

PROFESSIONAL'S SEAL
 PROVINCE OF MANITOBA
 May 26, 2005
 A. NAGY
 REGISTERED PROFESSIONAL ENGINEER

CONSULTANT DRAWING NO. 11
 D265-177-01-02

THE CITY OF WINNIPEG
 WATER AND WASTE DEPARTMENT

ALEXANDER/BANNATYNE
 COMBINED SEWER RELIEF
 CONTRACT 1B

ROSS AVENUE
 8m E OF TECUMSEH STREET
 TO 290m W OF SHERBROOK STREET

SHEET 11 OF 18
 CITY DRAWING NUMBER
 LD-3125

BID OPPORTUNITY NO. 137-2005