


LEGEND	
	Playground Stone
	Existing Grass
	Proposed Sod
	New Deciduous Tree
	Existing Deciduous Tree
	Relocated Dwarf European Cranberry
	New Dwarf European Cranberry
	New Daylily
	Existing Chain Link Fence
	New Chain Link Fence
	New Colored Vinyl-Covered Chain Link Fence
	Relocated Salvaged Chain Link Fence
	Street Light
	Fire Hydrant
	Construction Limit

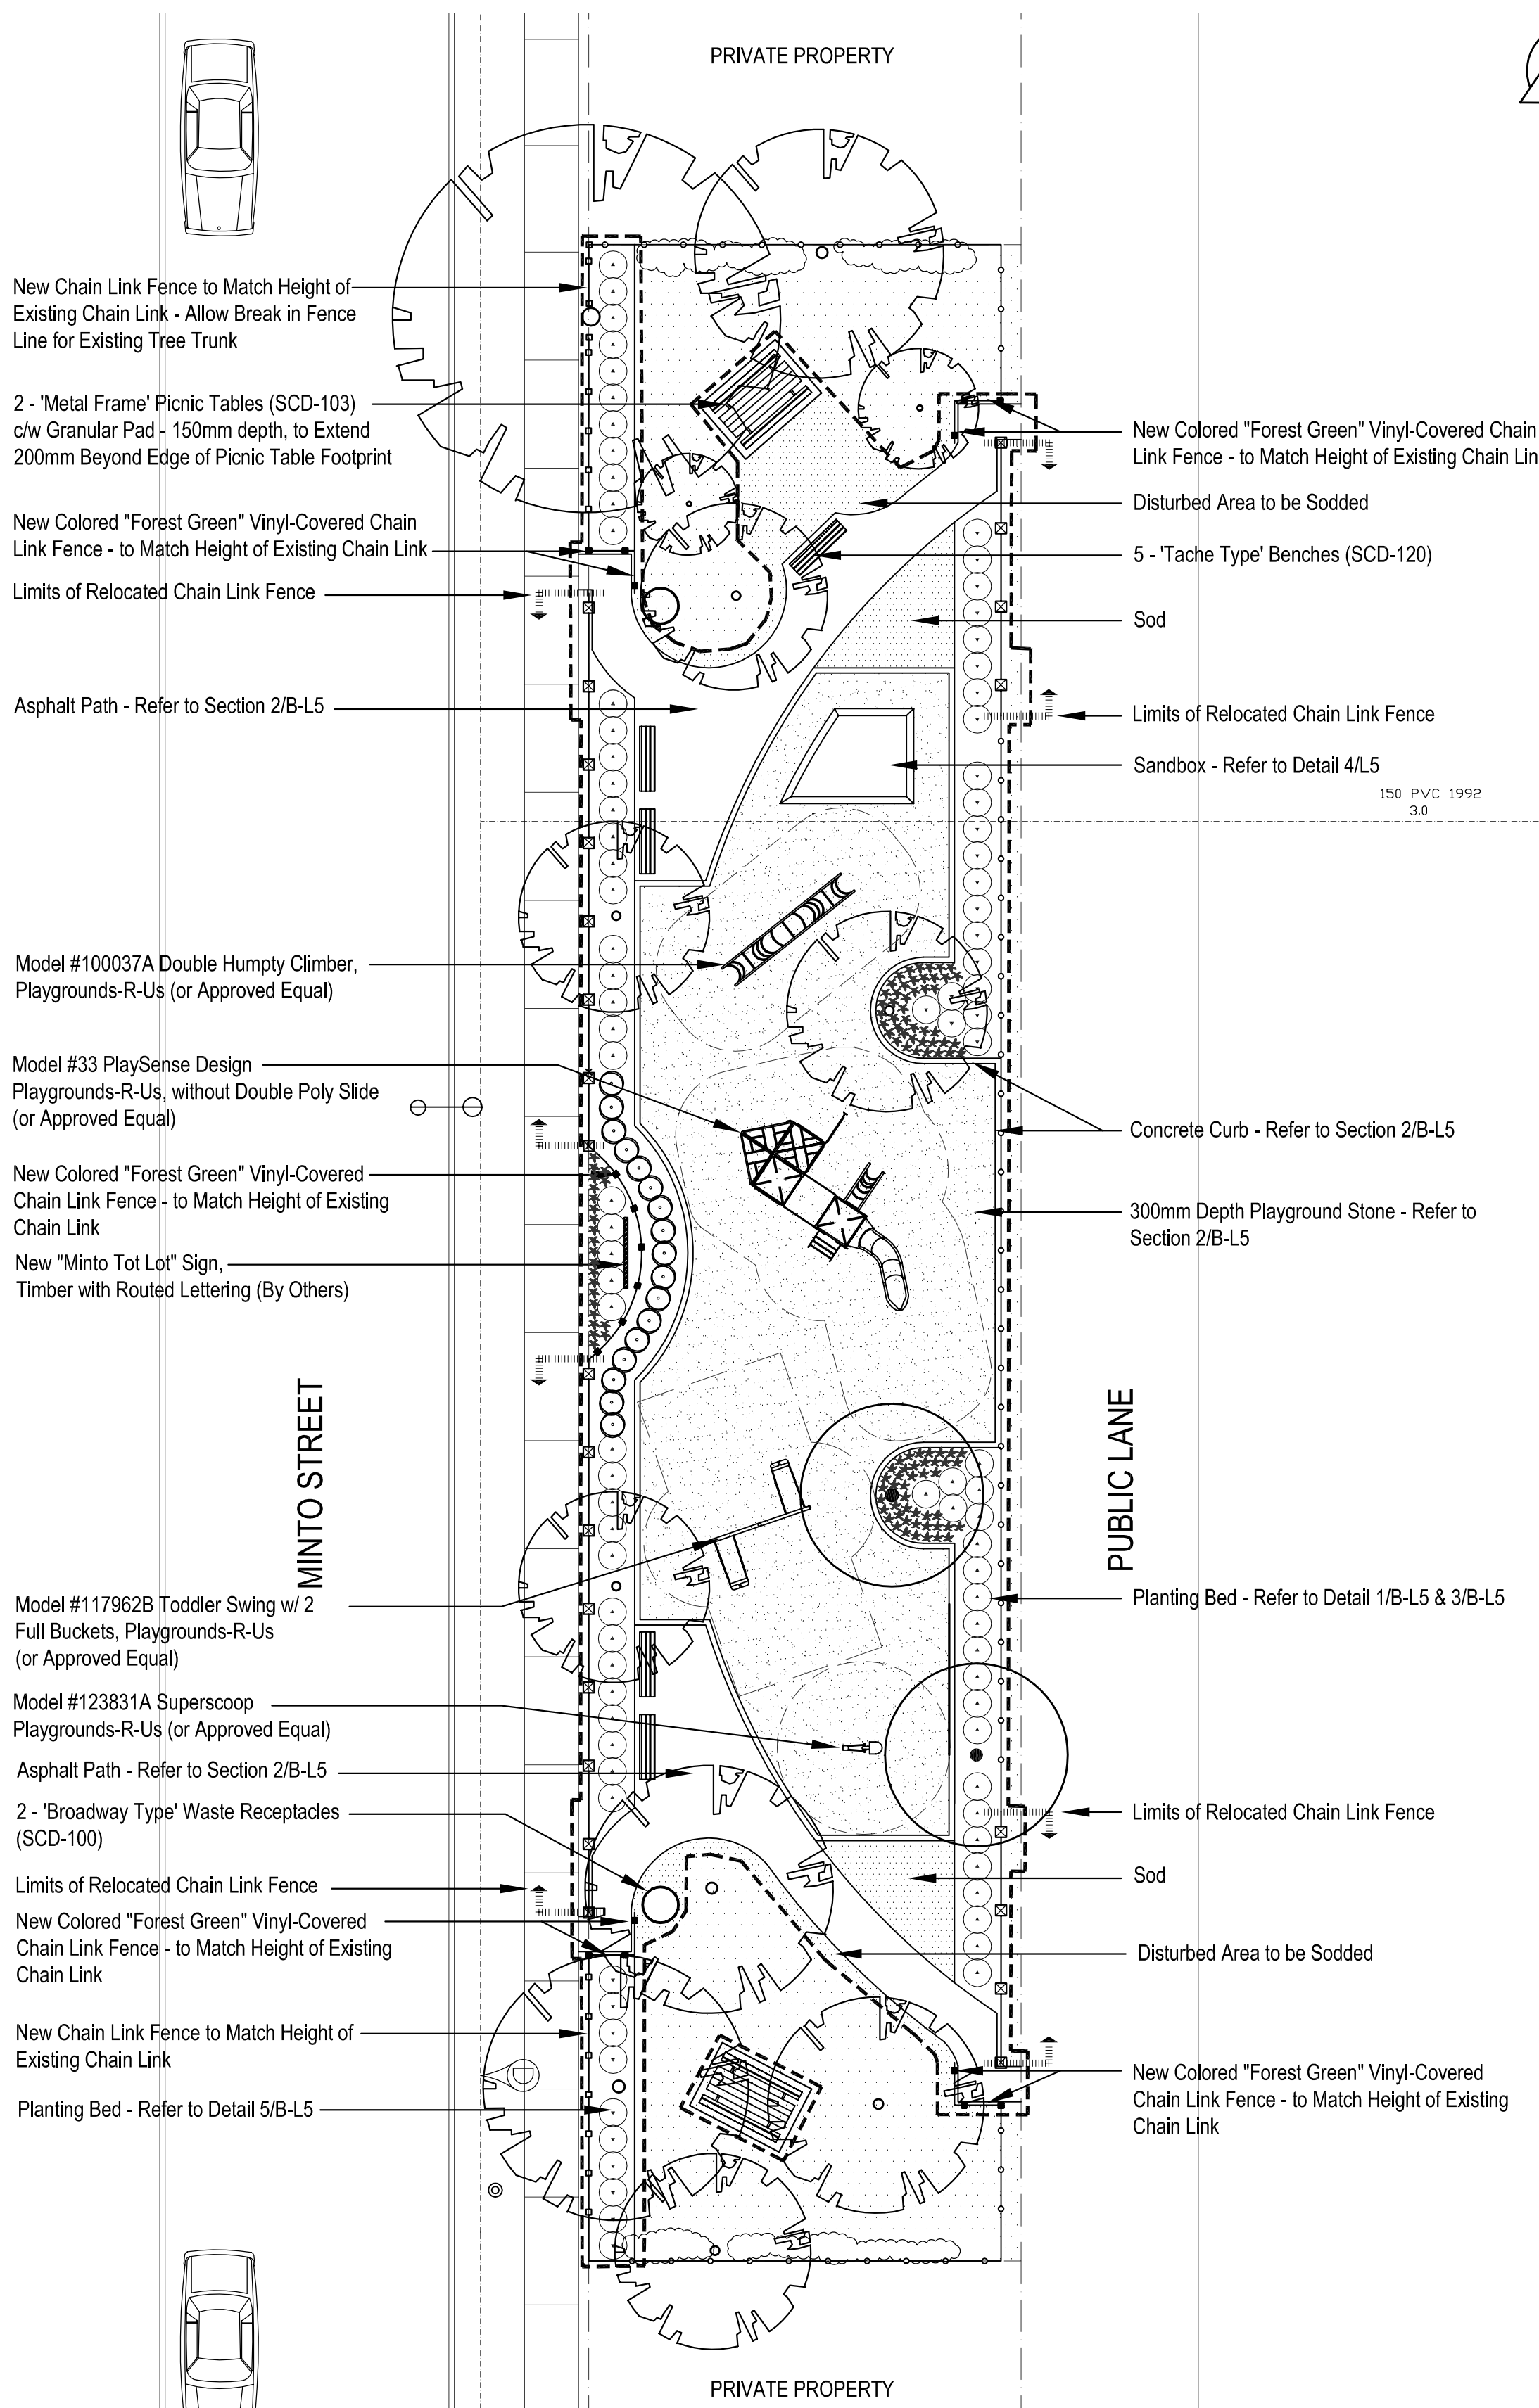

NO.	D / M / Y	DESCRIPTION	BY
A	18/03/05	ISSUED FOR TENDER	DKM
REVISIONS / ISSUE			

LANDSCAPE ARCHITECTURE URBAN DESIGN GOLF COURSE DESIGN BRIDGE ARCHITECTURE 3d SIMULATIONS
   
 WILFRED
   
 TEL 204.327.3444
   
 FAX 204.327.3443
   
 B2@img

CLIENT:
   

 CITY OF WINNIPEG
   
 PLANNING, PROPERTY and DEVELOPMENT

PROJECT:
   
 MINTO TOT LOT - 643 Minto Street
   
 PLAYGROUND RENOVATION

TENDER NUMBER
   
 138-2005

DWG. DESCRIPTION:
   
 CONCEPT PLAN

SEAL

DESIGNED BY: AH/CA	DRAWN BY: AH/CA
CHECKED: DKM	CHECKED: DKM
APPROVED: DKM	
SCALE: 1:150	DATE: MARCH 18, 2005
SMM DWG. NO. 414	B-L2
CLIENT PROJECT NO.	REV: 0