



GIARTON BY

- | SYMBOL | DESCRIPTION | COVER (%) | AREA (sq/25m ²) |
|----------------------|-------------|---------------|------------------------------|
| [White Box] | W-RIND | 0X COVER | (0 sq/25m ²) |
| [Dotted Box] | PRESUM | <10X COVER | (1 sq/25m ²) |
| [Cross-hatched Box] | SPARSE | 10-39X COVER | (1-10 sq/25m ²) |
| [Diagonal Lines Box] | MODERATE | 40-69X COVER | (11-40 sq/25m ²) |
| [Dark Stippled Box] | DENSE | 70-100X COVER | (>50 sq/25m ²) |
-
- HIGH WATER LEVEL 230.124
 - NORMAL WATER LEVEL 228.905
 - - - 1.0m DEPTH ELEV 227.905
 - LAKE BOTTOM ELEV 227.381

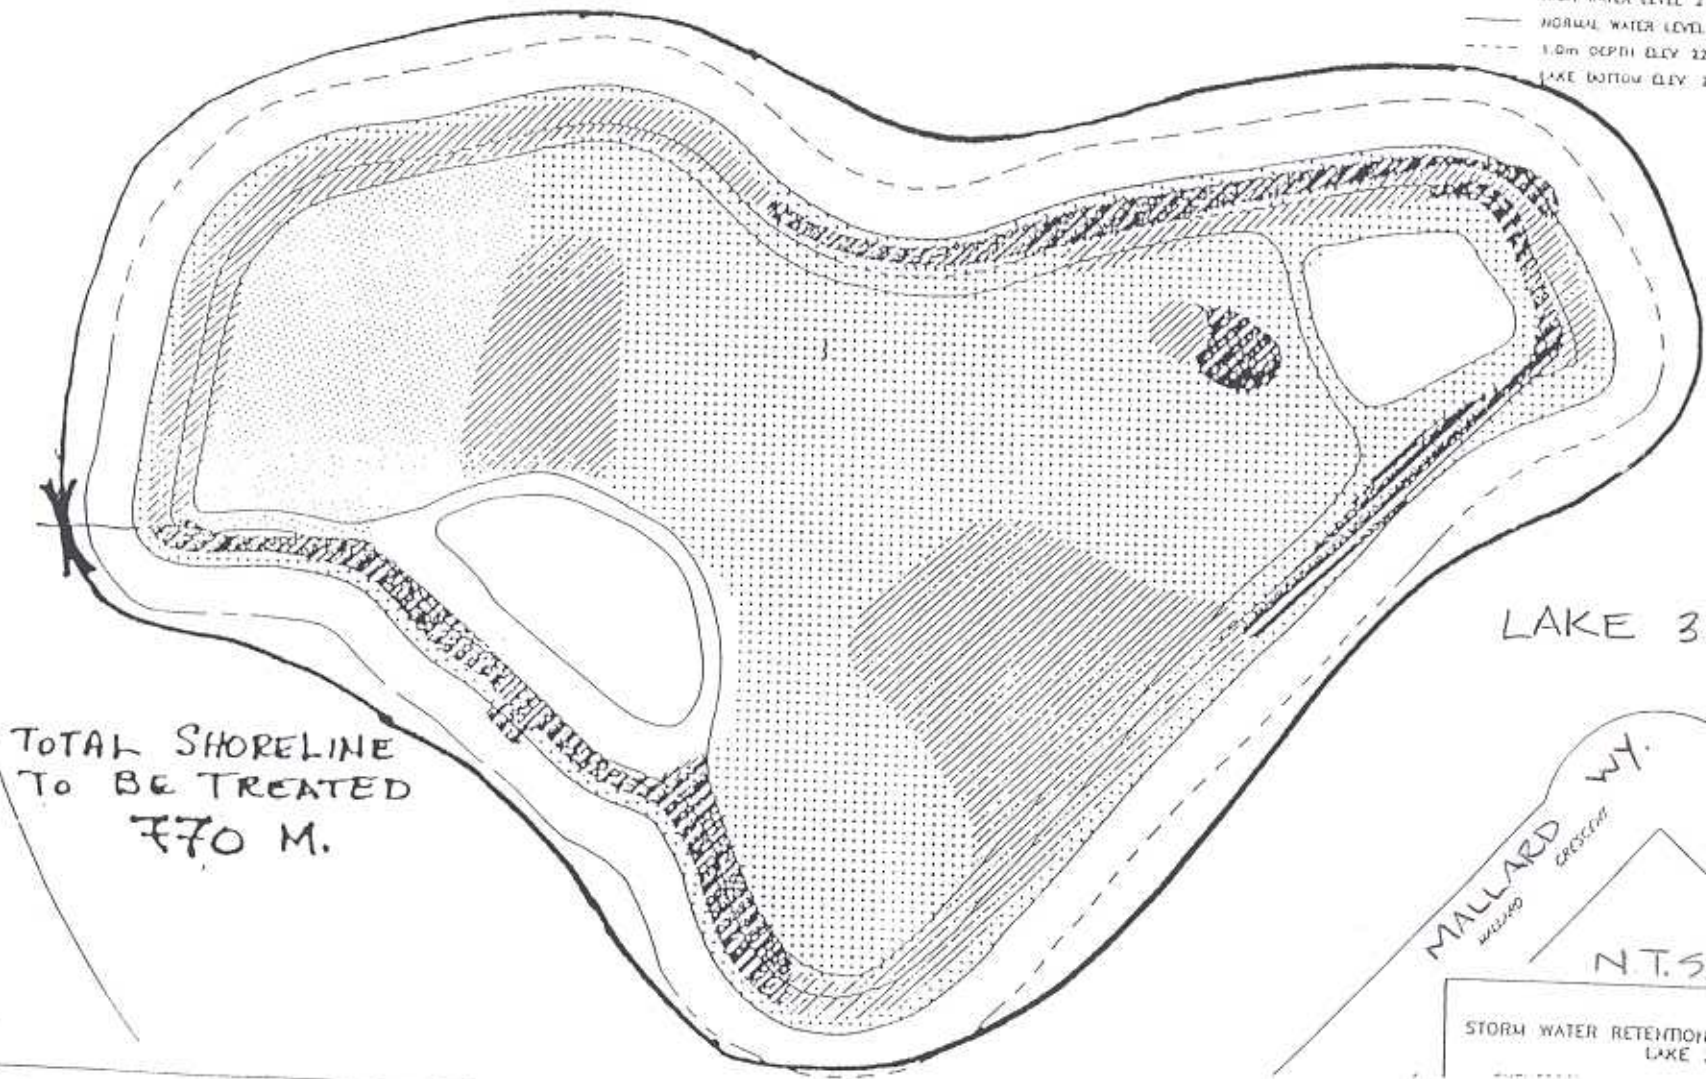

LAKE 3-4

TOTAL SHORELINE
TO BE TREATED
770 M.

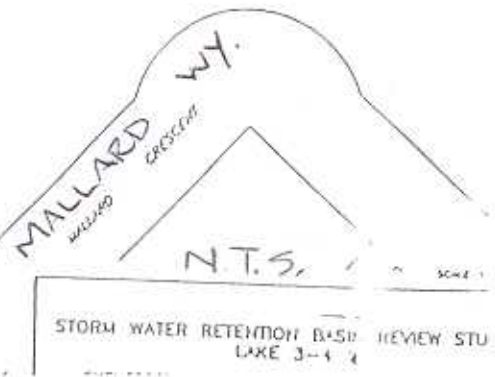

DWG. No. 4