


INLET BUILDING PLAN AT 238.70m  
1:100



INLET BUILDING PLAN AT 230.60m  
1:100

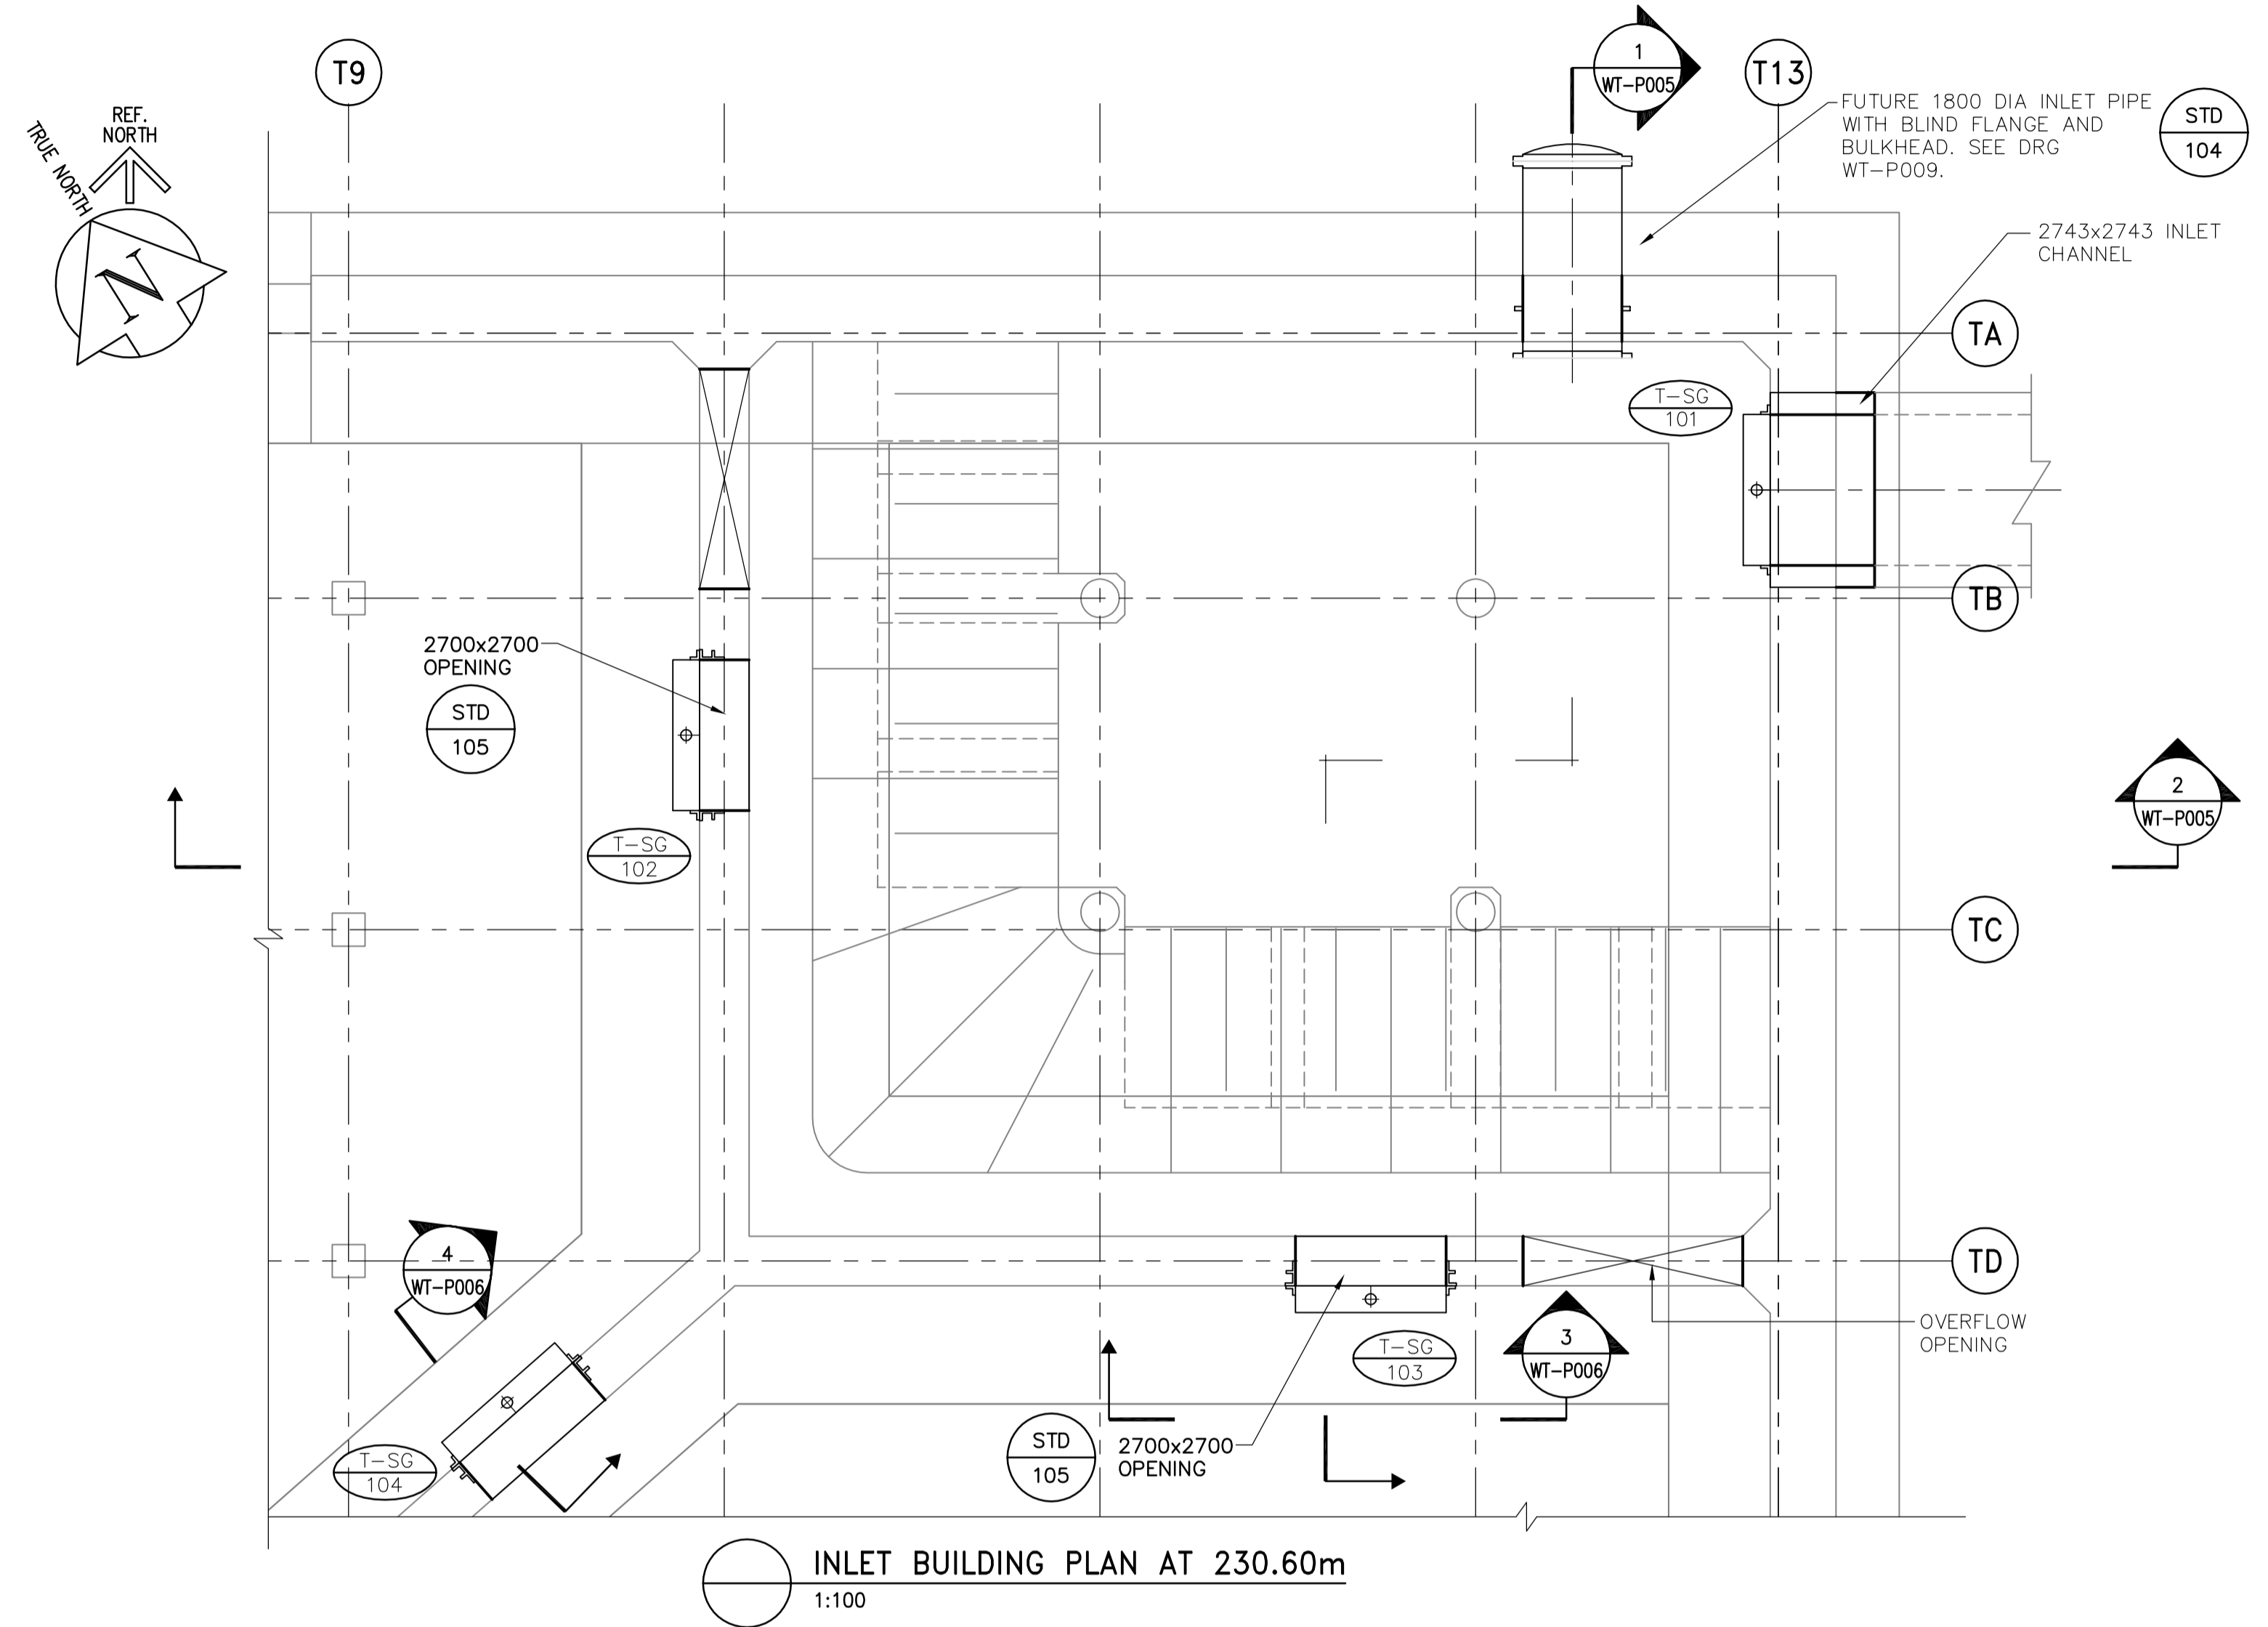

B.M. ELEV.			
DESIGNED BY	SM	CHECKED BY	SRB
DRAWN BY	JBC	APPROVED BY	AHL
HOR. SCALE:	1:100	RELEASED FOR CONSTRUCTION BY:	R. SOROKOWSKI
VERTICAL SCALE:		DATE	2005/04/17
NO. REVISIONS		DATE	2004/12/15



ENGINEER'S SEAL	
ORIGINAL SIGNED BY	S.R. BILEVICIUS
	2005/04/15
CONSULTANT DRAWING NO.	WT-P004



<b>WATER TREATMENT PLANT CLEARWELL CONSTRUCTION</b>	CITY FILE NUMBER
PROCESS INLET PLANS	SHEET OF
	CITY DRAWING NUMBER
	1-0601T-A-P0004-001-00D