
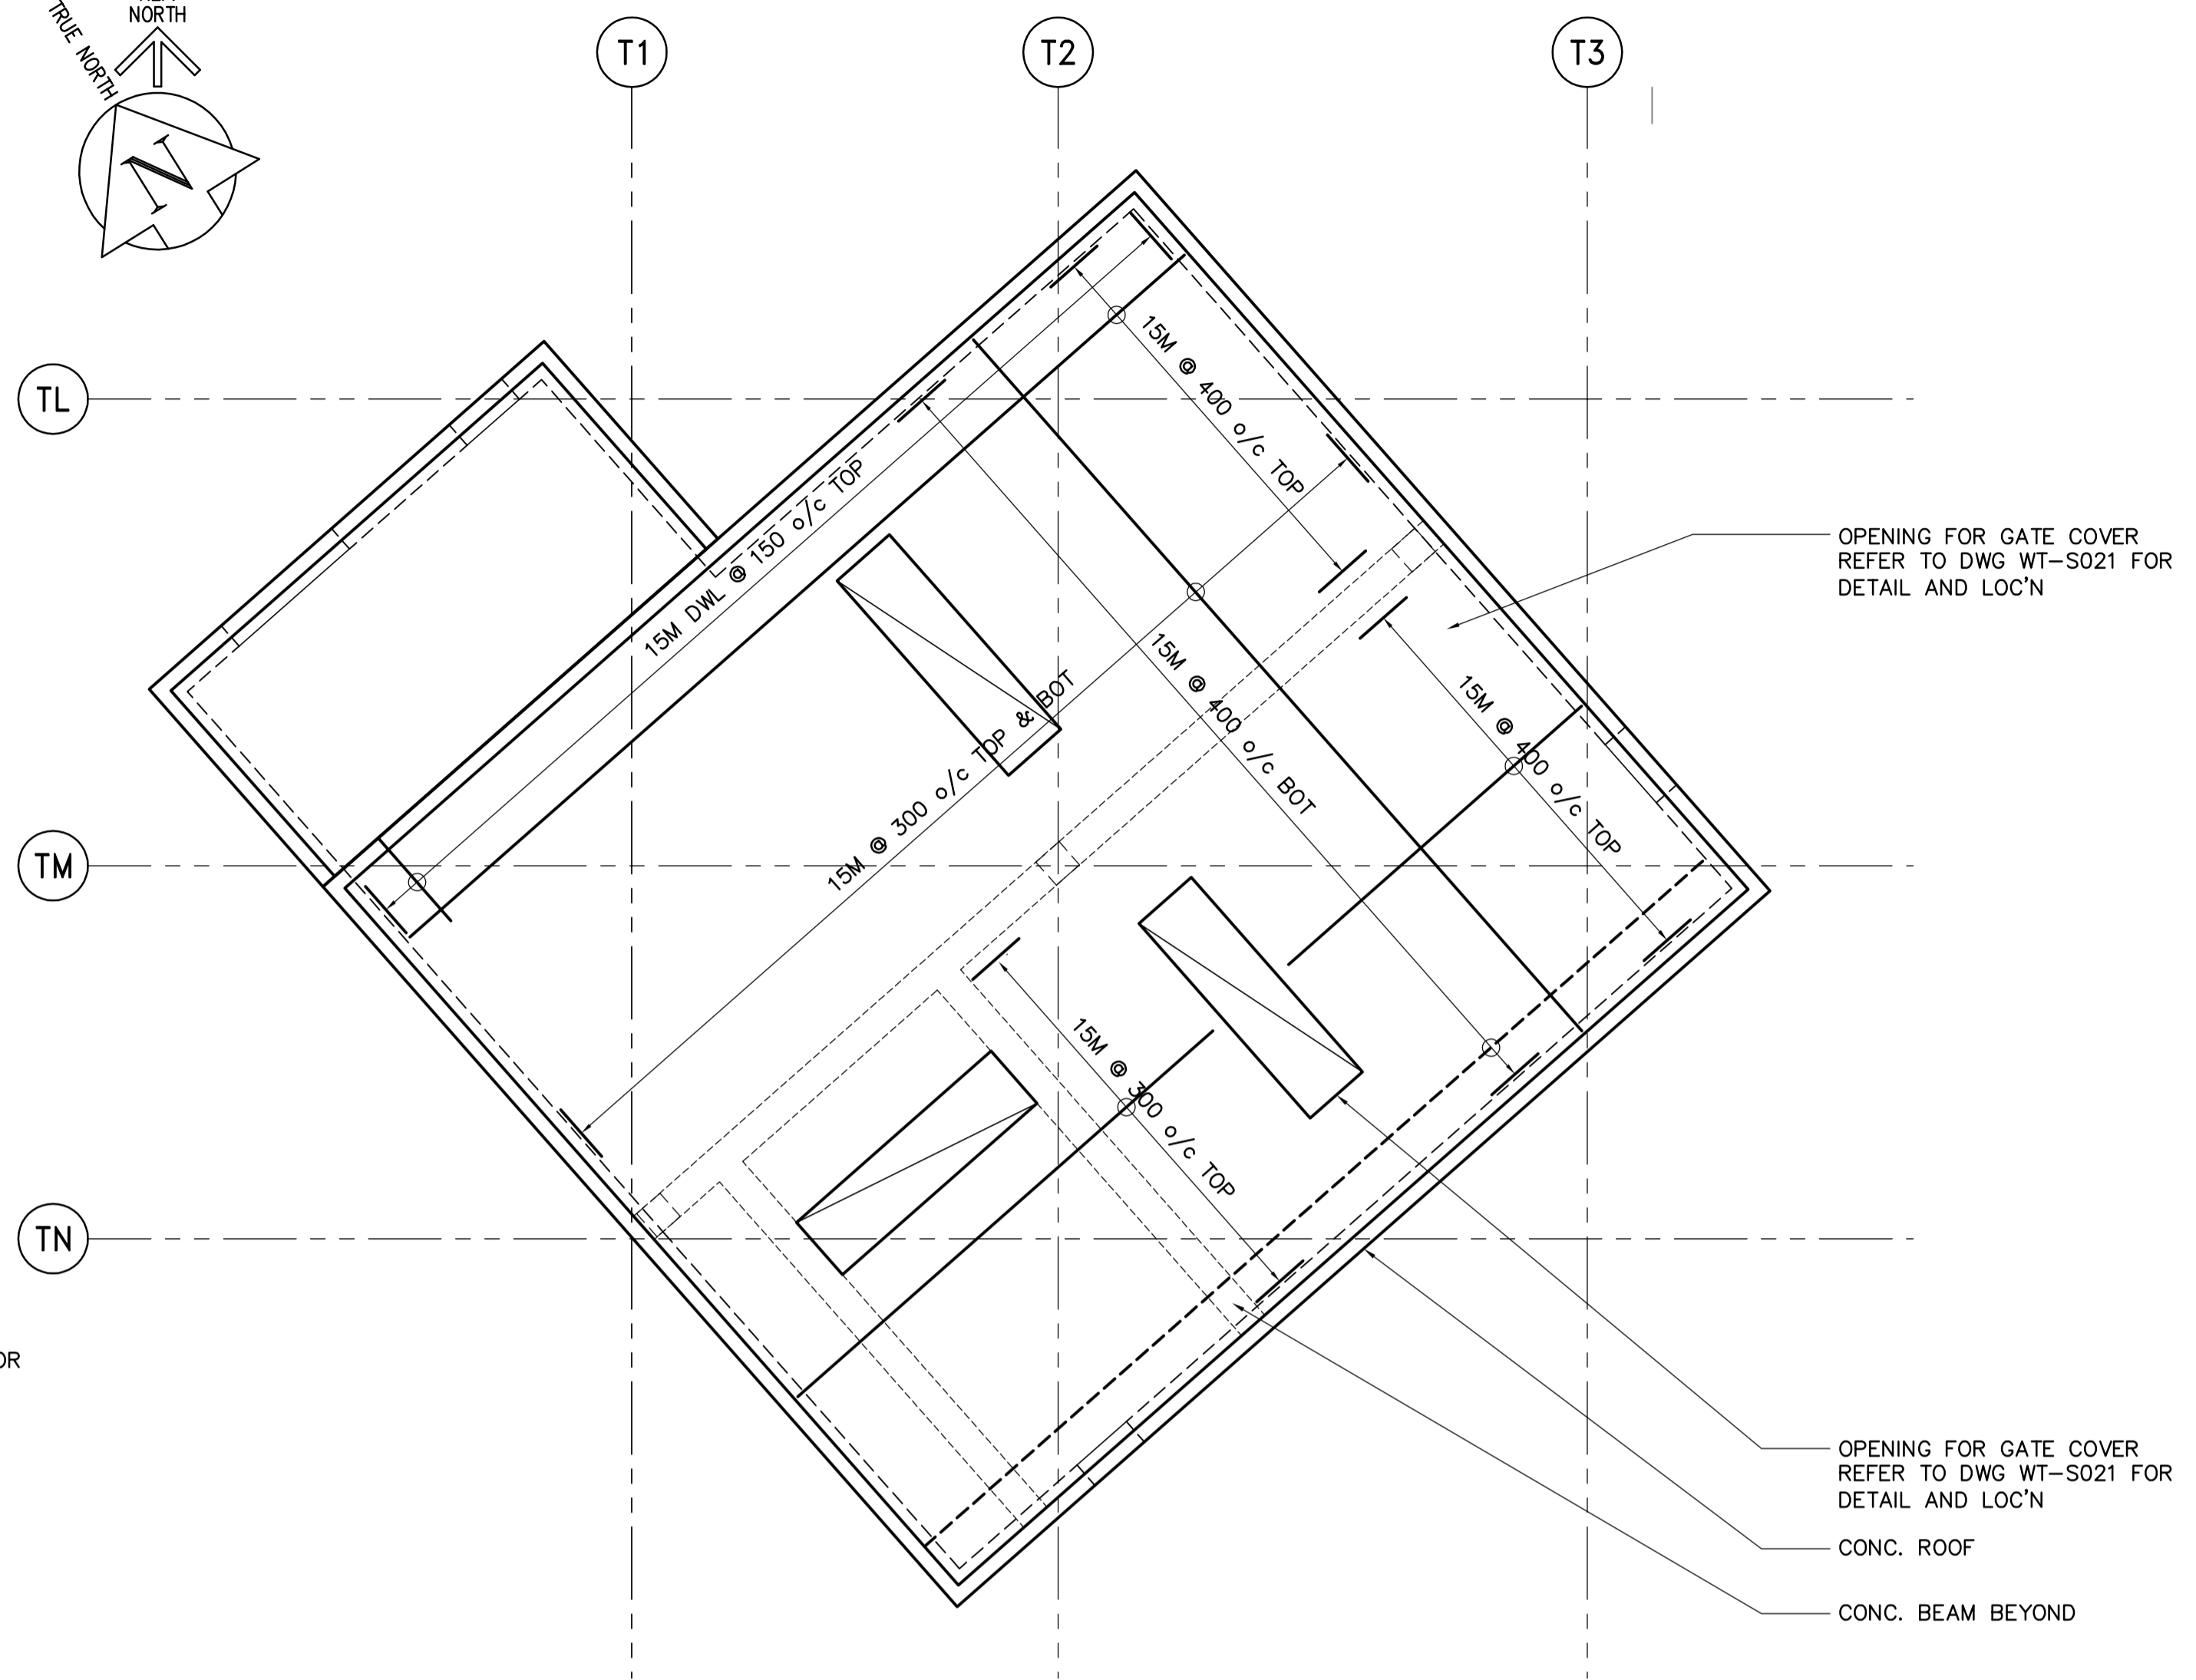


MAIN FLOOR REINFORCING PLAN
1:75

ISSUED FOR STRUCTURAL FLOOR SLAB REINFORCING ONLY

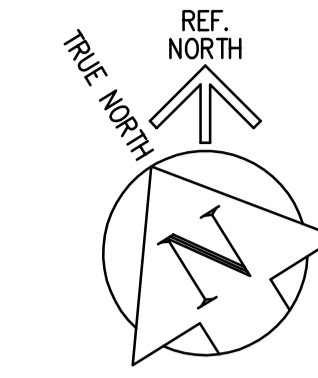

ROOF REINFORCING PLAN
1:75

FOR INFORMATION ONLY - NOT IN CONTRACT
(EXCEPT AS NOTED)

APECA
Certificate of Authorization
Earth Tech Canada Inc.
No. 730 Expiry: April 30, 2005

B.M. ELEV.					
DESIGNED BY	RE	CHECKED BY	MK		
DRAWN BY	C.T.	APPROVED BY	AHL		
HOR. SCALE:	AS NOTED	RELEASED FOR CONSTRUCTION BY:	R. SOROKOWSKI		
NO. REVISIONS		DATE	2005/03/22	DATE	2005-04-17

CH2M HILL
Frederickson Cooper ARCHITECTS

EarthTech
A Tyco International Ltd. Company

ENGINEER'S SEAL
ORIGINAL SIGNED BY
R.B. ERIC
2005/04/17

CONSULTANT DRAWING NO.
WT-S022

THE CITY OF WINNIPEG
WATER AND WASTE DEPARTMENT
ENGINEERING DIVISION

WATER TREATMENT PLANT CLEARWELL CONSTRUCTION

STRUCTURAL OUTLET BUILDING REINFORCING PLANS

CITY FILE NUMBER
SHEET OF
CITY DRAWING NUMBER
1-0601T-A-S0022-001-00D