


INT FACE OF CONC WALL  
EXT FACE OF CONC WALL  
AT INTERSECTION TO CONC SLAB


**PARTIAL PILING PLAN**  
1:100

**LEGEND**

- (Symbol: circle with a dot) - EXISTING TEST PRECAST PILES

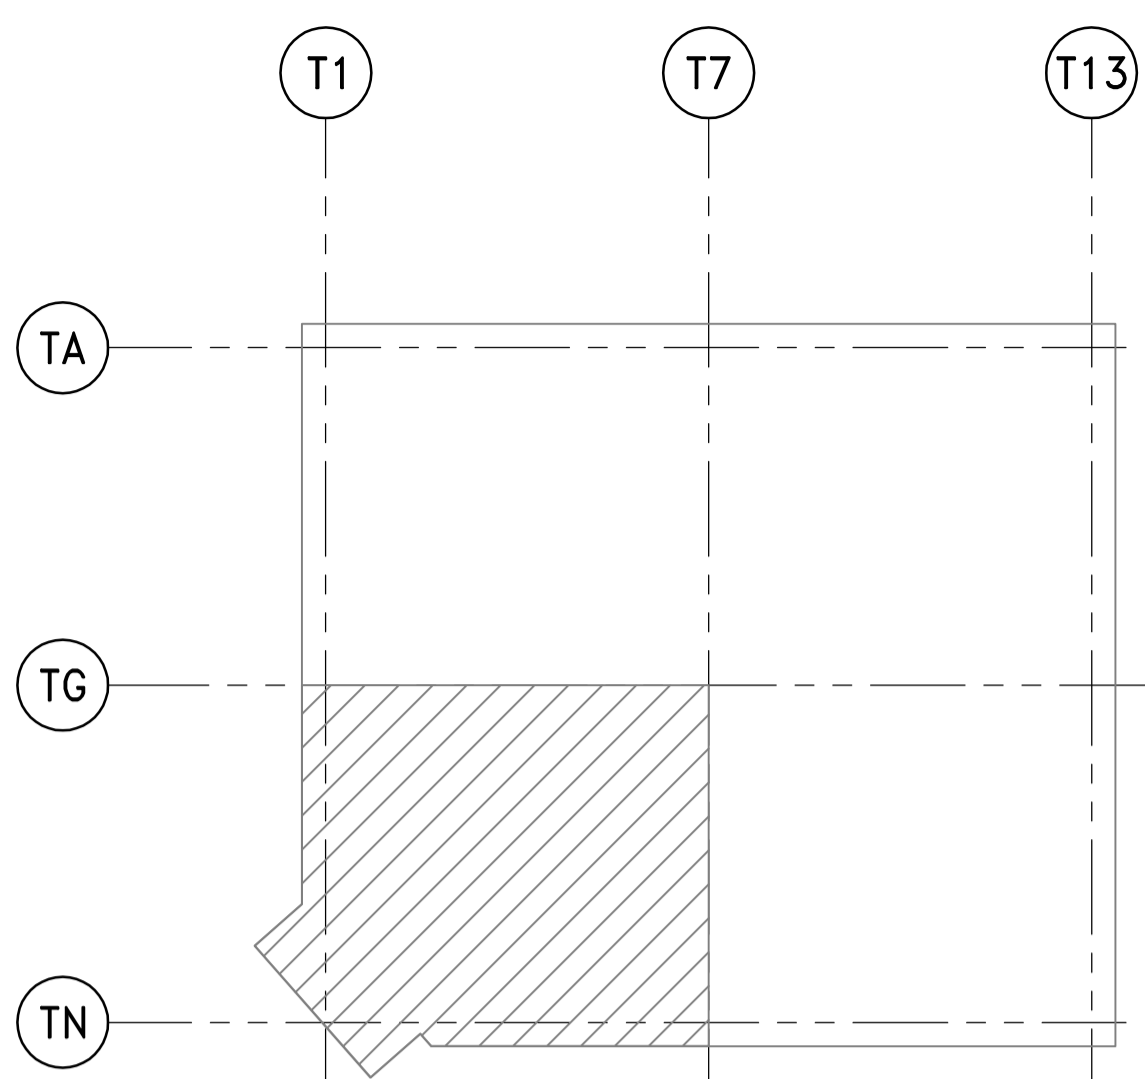

**KEY PLAN**  
N.T.S.

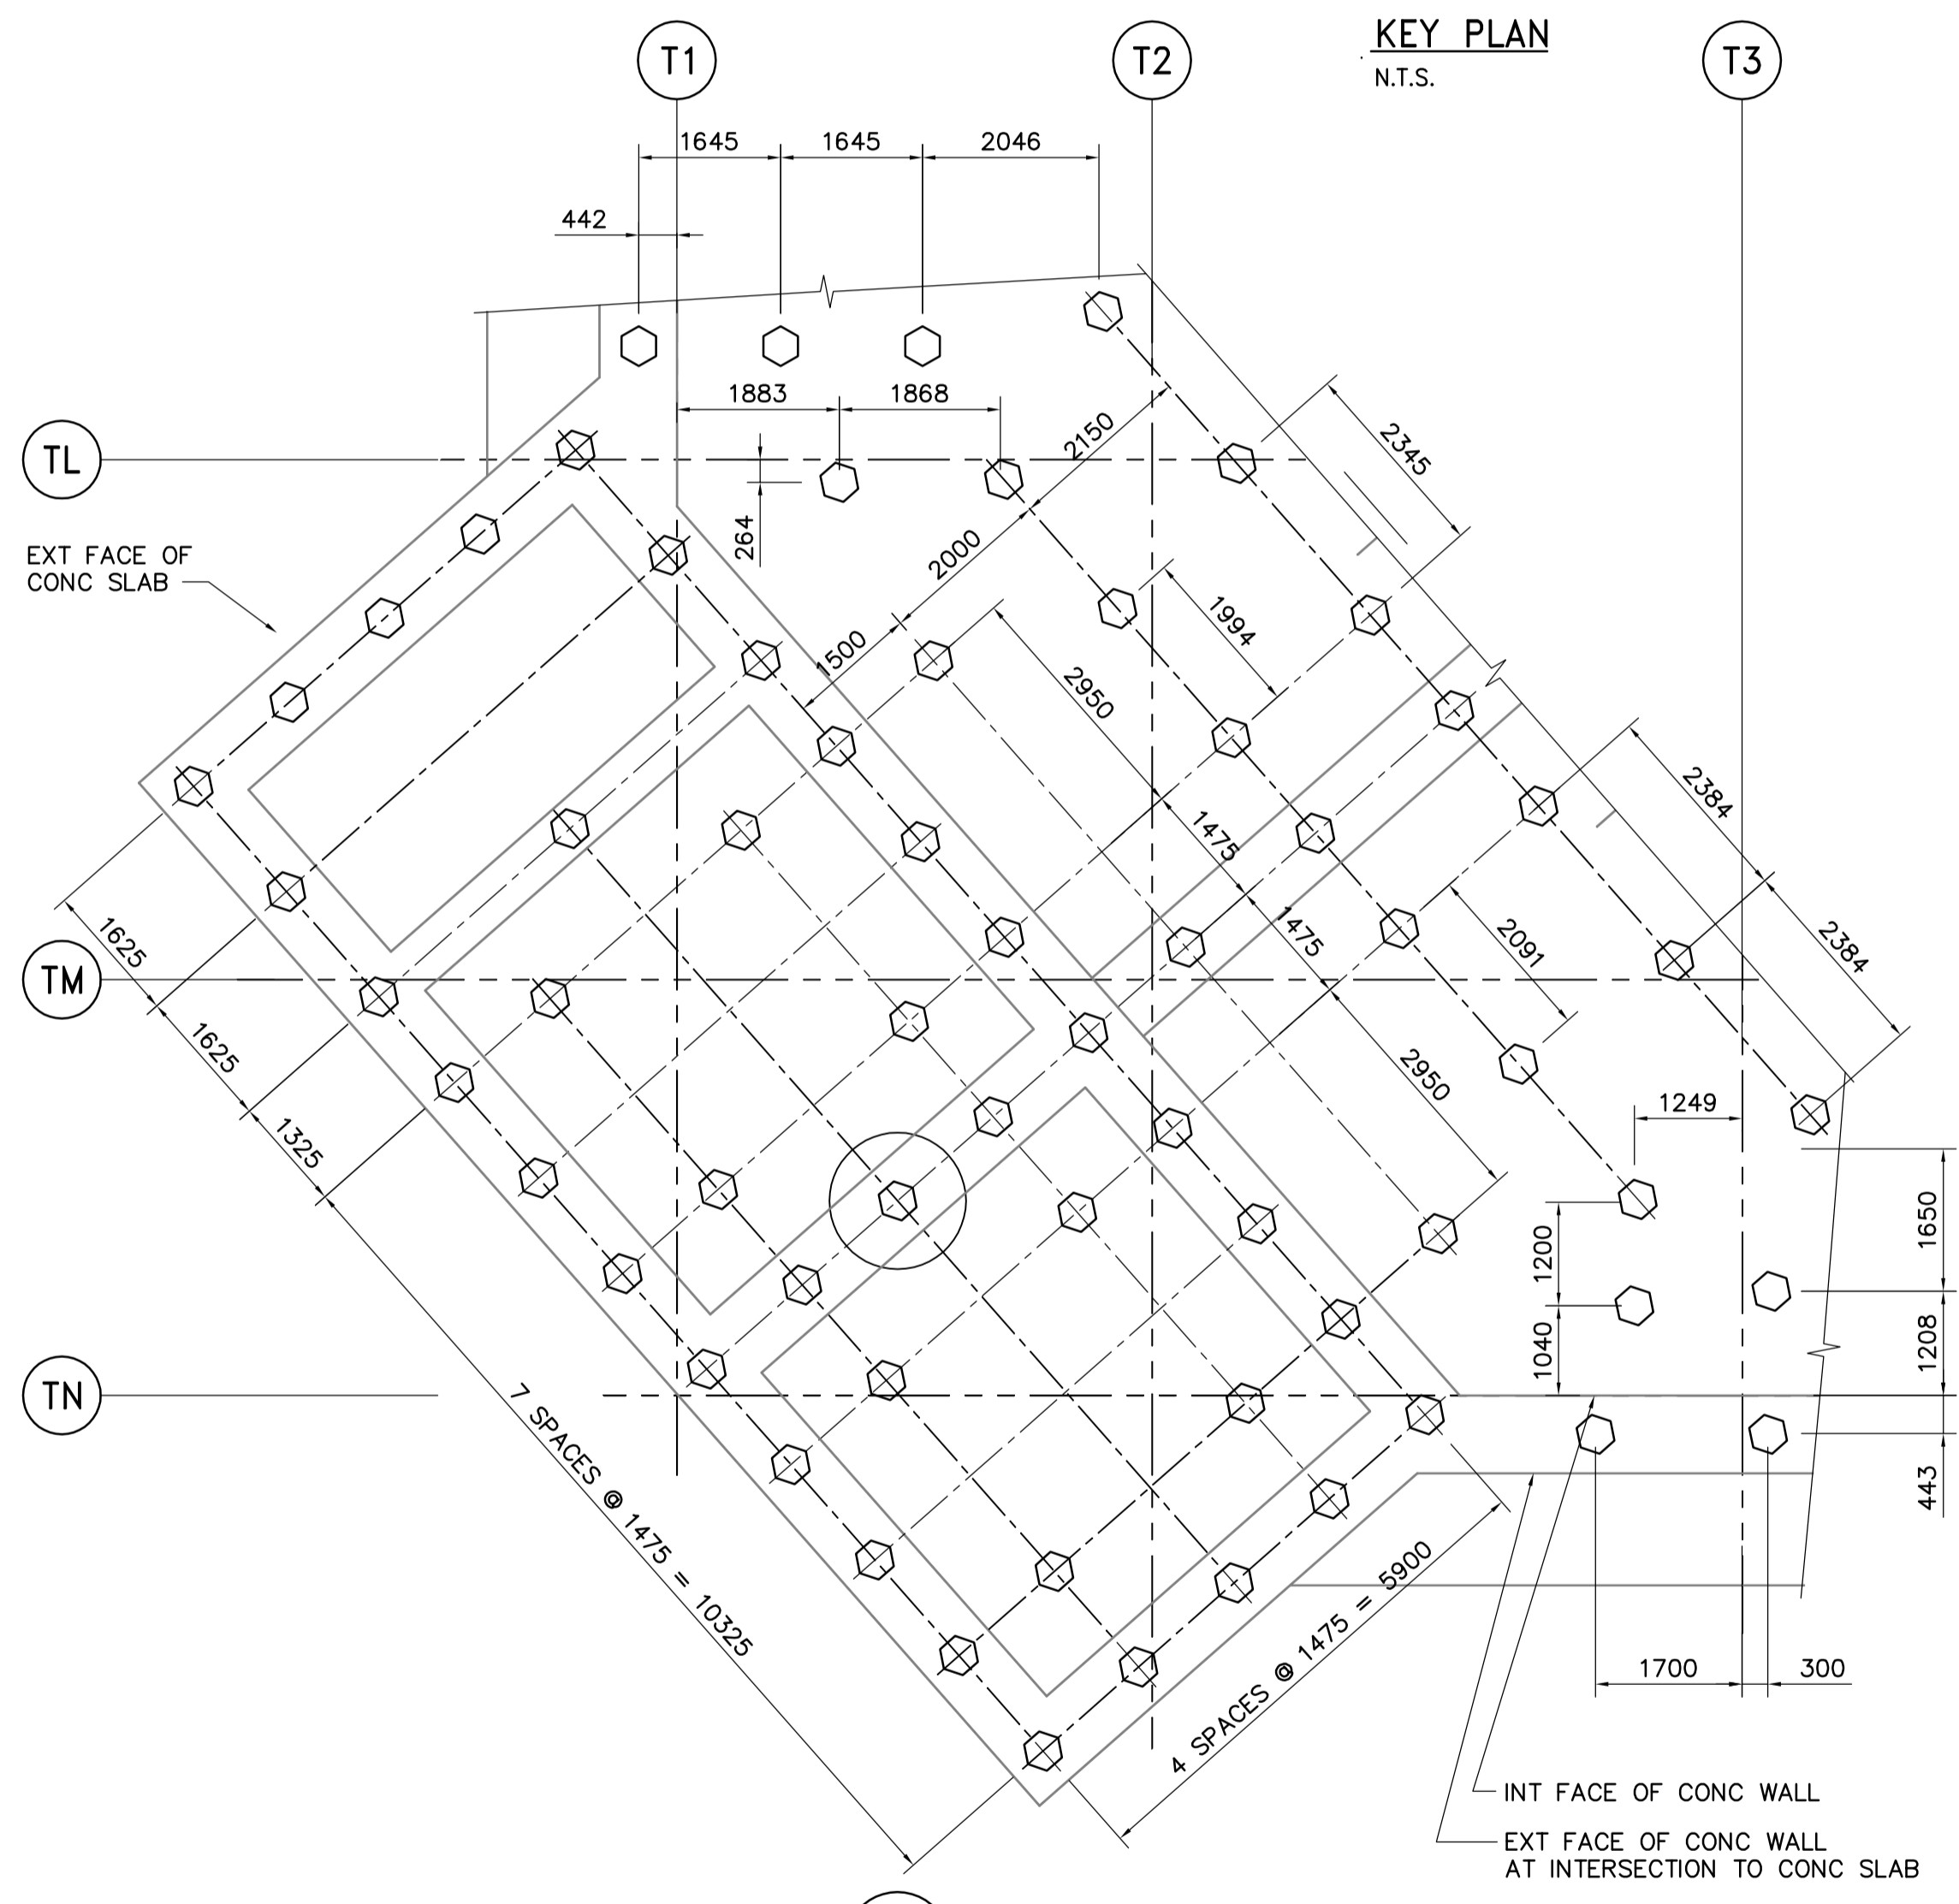

**DETAIL**  
1:75

- DRAWING NOTES:**
- ALL PILES ARE 400 DIAMETER PRECAST UNLESS NOTED OTHERWISE.
  - REFER TO DRAWING WT-S002 FOR GRID LINE DIMENSIONS.
  - PILE CUT OFF ELEVATIONS VARY 300±.
  - REFER TO DRAWING WT-S004 FOR TYPICAL 3 PILE DETAIL.

**APEGM**  
Certificate of Authorization  
Earth Tech Canada Inc.  
No. 730 Expiry: April 30, 2005

B.M. ELEV.	DATE	BY	DATE	BY
00	ISSUED FOR TENDER	05/04/17		C.T.
	NO. REVISIONS			

**CH2M HILL**  
Frederickson Cooper  
ARCHITECTS

**EarthTech**  
A Tru Infrastructure Ltd. Company

DESIGNED BY: FK	CHECKED BY: MK
DRAWN BY: C.T.	APPROVED BY: AHL
HOR. SCALE: AS NOTED	RELEASED FOR CONSTRUCTION BY: R. SOROKOWSKI
VERTICAL SCALE:	DATE: 2005-02-08
	DATE: 2005-04-17

ENGINEER'S SEAL  
ORIGINAL SIGNED BY  
F.A. KEMP  
2005/04/17  
CONSULTANT DRAWING NO.  
WT-S005

**THE CITY OF WINNIPEG**  
WATER AND WASTE DEPARTMENT  
ENGINEERING DIVISION

**WATER TREATMENT PLANT  
CLEARWELL CONSTRUCTION**

STRUCTURAL  
PARTIAL PILING PLAN

CITY FILE NUMBER  
SHEET OF  
CITY DRAWING NUMBER  
1-06011-B-S0005-001-00D