


MAIN FLOOR POWER PLAN
1:100

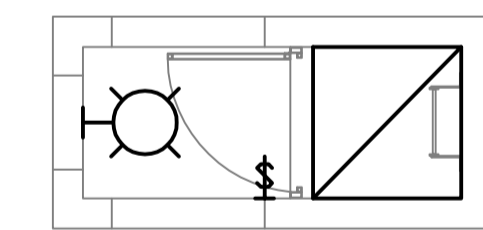

EMERGENCY EXIT HUT LIGHTING PLAN (TYPICAL)
1:50

FOR INFORMATION ONLY - NOT IN CONTRACT

B.M. ELEV.				ENGINEER'S SEAL	THE CITY OF WINNIPEG WATER AND WASTE DEPARTMENT ENGINEERING DIVISION		CITY FILE NUMBER
					WATER TREATMENT PLANT CLEARWELL CONSTRUCTION		SHEET 1 OF #S
	DESIGNED BY: BLM	CHECKED BY:			ELECTRICAL		CITY DRAWING NUMBER
	DRAWN BY: ERC	APPROVED BY:			OUTLET BUILDING & EMERGENCY EXIT HUT		
	HOR. SCALE: 1:50	RELEASED FOR CONSTRUCTION BY:	LIGHTING AND EMERGENCY LIGHTING FLOOR PLAN				
00 ISSUED FOR TENDER (N.I.C.)	05/04/17	ERC	CONSULTANT DRAWING NO. WT-E005				
NO. REVISIONS	DATE	BY	DATE	2005/03/18	DATE		