


PROPOSED

SECTION K 33

SCALE 1:25

STEEL SIDEWALK BRACKET TYPE "SW6"

EXISTING

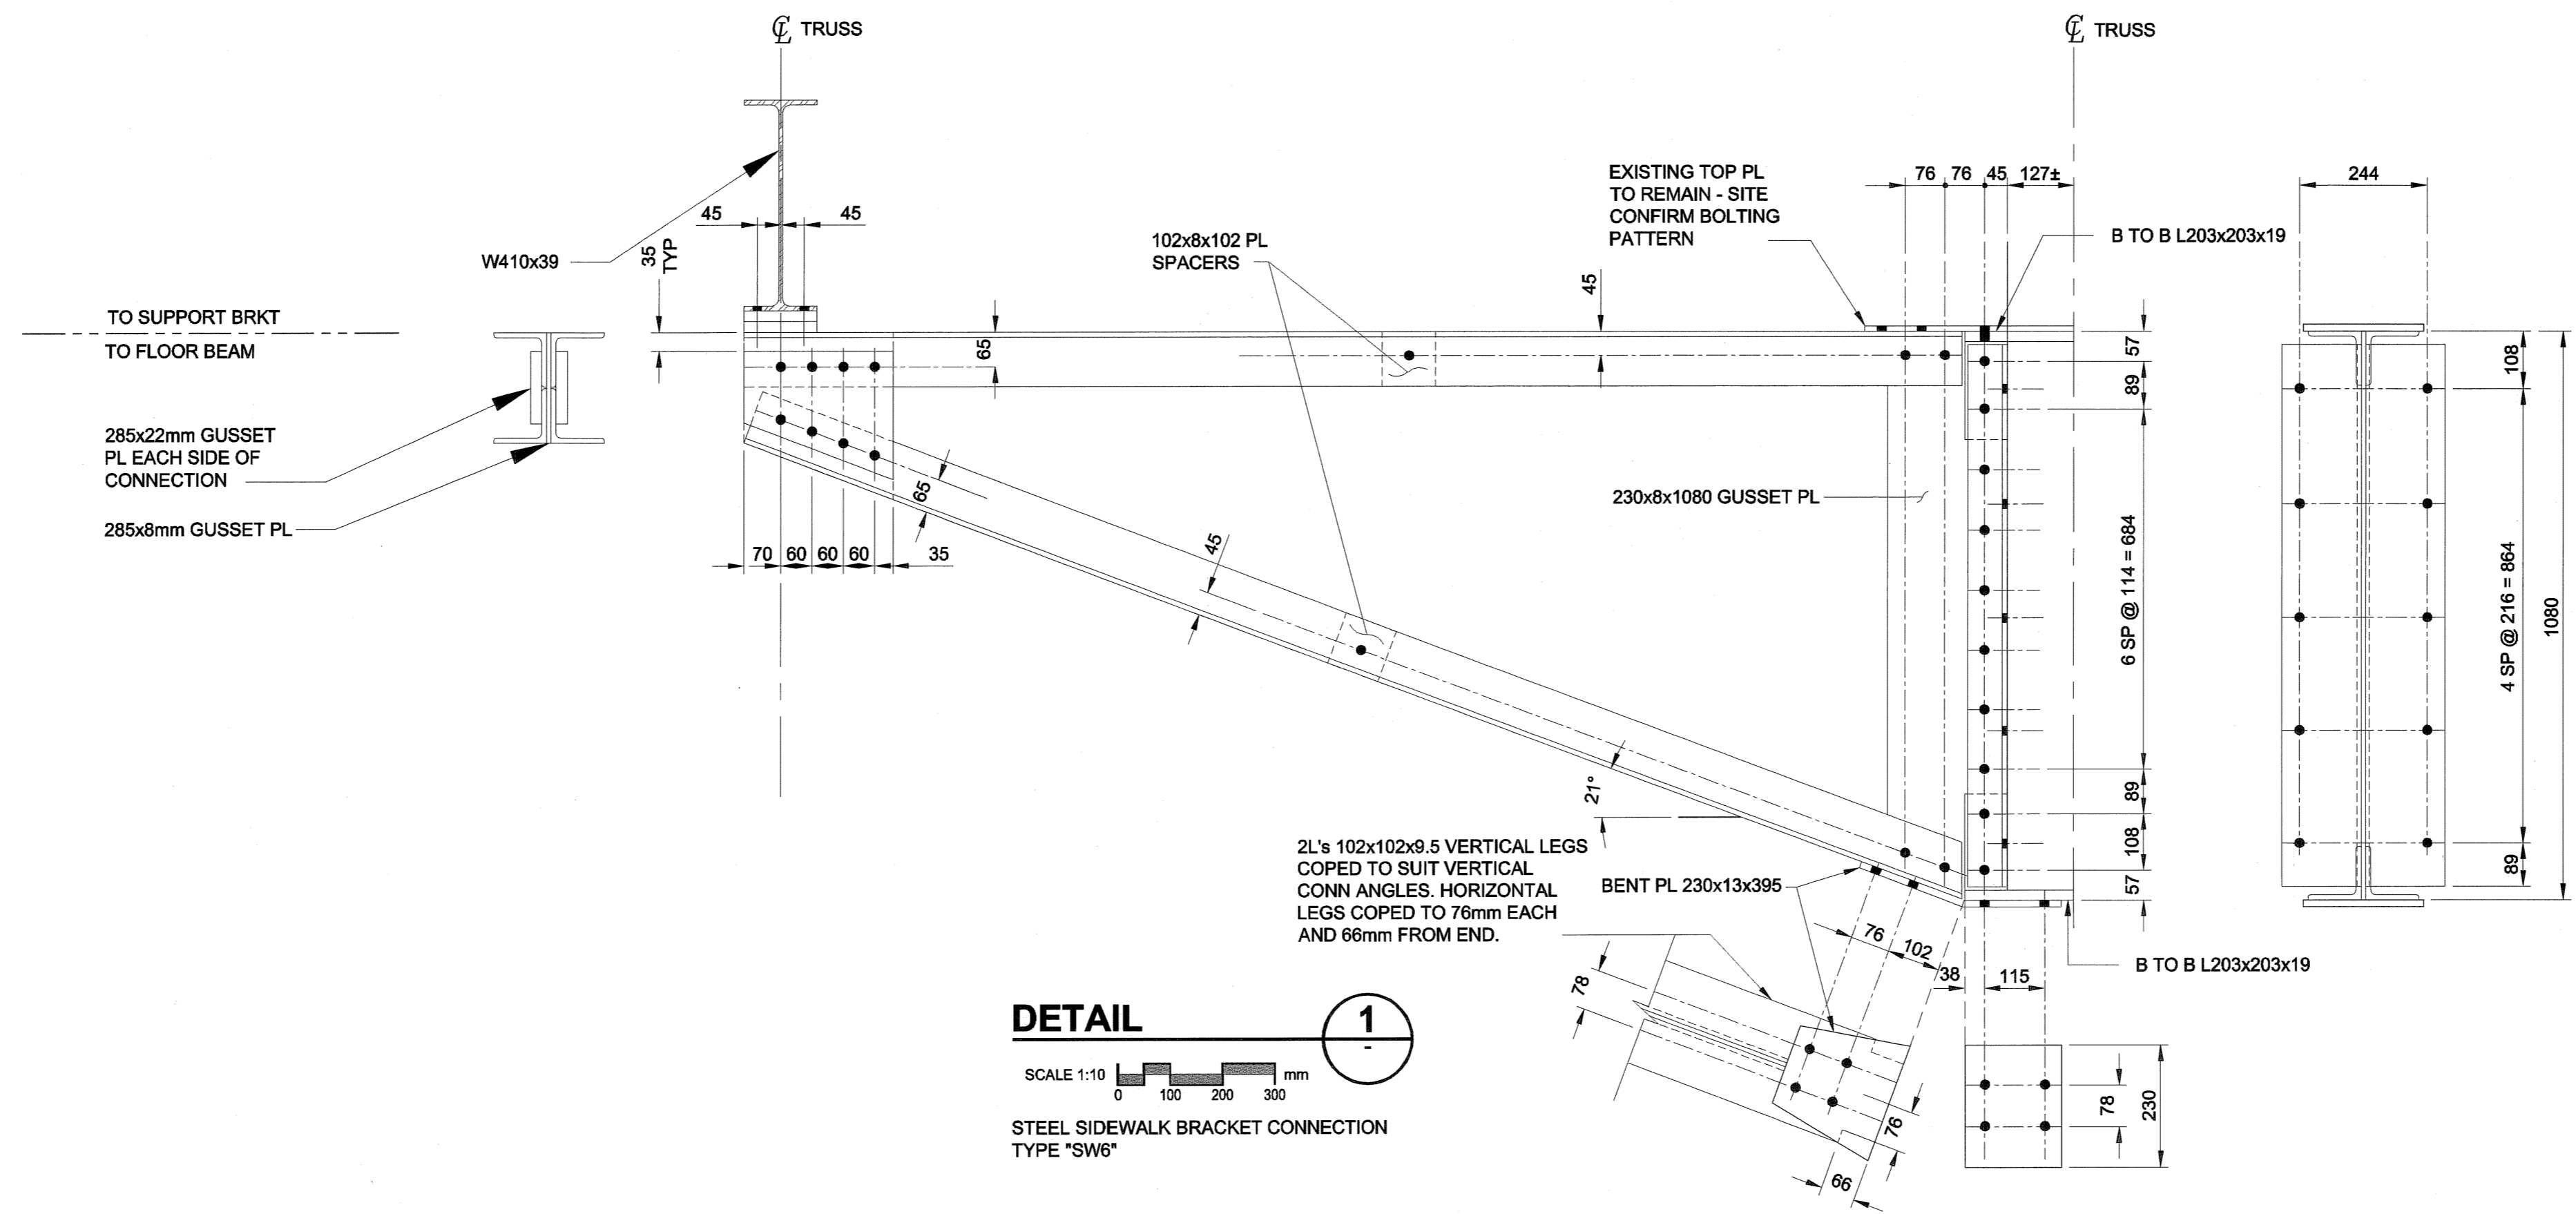


DETAIL 1

SCALE 1:10

STEEL SIDEWALK BRACKET CONNECTION TYPE "SW6"

NOTE:
 ALL DIMENSIONS SHOWN ON THE DRAWINGS ARE BASED ON AVAILABLE INFORMATION AND RECORD DRAWINGS. THE CONTRACTOR SHALL FIELD MEASURE AND VERIFY ALL DIMENSIONS PRIOR TO COMMENCING CONSTRUCTION OR PRIOR TO PREPARATION OF SHOP DRAWINGS. THE CONTRACTOR SHALL MAKE THE APPROPRIATE ADJUSTMENTS TO THE APPLICABLE DETAILS AND DIMENSIONS ACCEPTABLE TO THE CONTRACT ADMINISTRATOR. THE CONTRACTOR SHALL THEN FABRICATE AND CONSTRUCT THE WORKS IN ACCORDANCE WITH THE CORRECTED DIMENSIONS.

METRIC
 WHOLE NUMBERS INDICATE MILLIMETRES
 DECIMALIZED NUMBERS INDICATE METRES

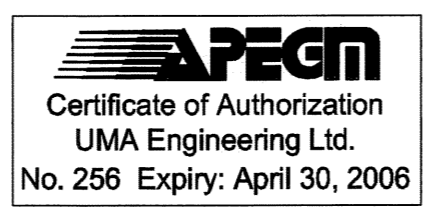

UMA UMA Engineering Ltd. * Consulting * Engineering * Construction * Management Services		ENGINEER'S SEAL PROVINCE OF MANITOBA B.L. LAU REGISTERED PROFESSIONAL ENGINEER July 6, 2006	
DESIGNED BY	BLL	CHECKED BY	SBB
DRAWN BY	JJA	APPROVED BY	[Signature]
HOR. SCALE	AS SHOWN	ACCEPTED BY	[Signature]
VERT. SCALE	AS SHOWN	DATE	23/5/07
NO.	ISSUED FOR CONSTRUCTION	05/07/05	MP
NO.	REVISIONS	YYMMDD	BY

CONSULTANT DRAWING NO. 37
 0265-376-00

THE CITY OF WINNIPEG
PUBLIC WORKS DEPARTMENT

REDWOOD BRIDGE
REHABILITATIVE MAINTENANCE AND
RELATED WORKS

STEEL SIDEWALK BRACKET REPLACEMENT
BRACKET DETAIL IV

CITY DRAWING NUMBER B113-05-37
 SHEET 37 OF 74
 REV 0

37