

SCOPE OF WORK

STRUCT. NO.	POST MK. NO.		SIGN INSTALLATION CODE	SIGN MESSAGE INFORMATION (SEE NOTE 6)			LOCATION (SEE NOTE 7)
	ALT. 1	ALT. 2		SIGN ART		KIT OF PARTS	
				FILE NAME	DWG. NO.		
WF001	P1.2-R	P2.2-R	B1	BE_art_3_rev.pdf	BE2	2.07	S/S BROADWAY EB EAST OF OSBORNE ST
WF002	P1.3-R	P2.3-R	C1	BE_art_3_rev.pdf	BE3	2.09	S/S BROADWAY EB EAST OF OSBORNE ST (BEFORE LEGISLATIVE BLDG DRIVEWAY)
WF003	P1.4-R	P2.4-R	D1	BE_art_3_rev.pdf	BE4	2.10	S/S BROADWAY EB EAST OF EDMONTON ST
WF004	P1.4-R	P2.4-R	D1	BE_art_3_rev.pdf	BE4-F	2.10	E/S CARLTON ST SB SOUTH OF BROADWAY
WF005	P1.2-R	P2.2-R	B1	BE_art_3_rev.pdf	BE-5	2.07	S/S BROADWAY EB WEST OF HARGRAVE ST
WF006	P1.4-L	P2.4-L	D1	BE_art_3_rev.pdf	BE5-F	2.10	W/S HARGRAVE ST SB NORTH OF YORK AVE
WF007	P1.1-R	P2.1-R	A1	BE_art_3_rev.pdf	BE7	2.05	S/S BROADWAY EB WEST OF SMITH ST
WF008	P1.4-R	P2.4-R	D1	BE_art_3_rev.pdf	BE8	2.10	S/S BROADWAY EB WEST OF GARRY ST
WF009	P1.4-R	P2.4-R	D1	BE_art_3_rev.pdf	BE8-F	2.10	S/S ASSINIBOINE AVE WB FACING SB TRAFFIC ON GARRY ST
WF010	P1.3-R	P2.3-R	C1	BE_art_3_rev.pdf	BE9	2.09	MEDIAN BROADWAY EB WEST OF FORT ST
WF011	P1.7-R	P2.7-R	C1 + C2	BE_art_3_rev.pdf	BE11-U/L	2.11	MEDIAN BROADWAY EB WEST OF MAIN ST
WF012	P1.4-R	P2.4-R	D1	BW_art_3_rev.pdf	BW1	2.10	N/S BROADWAY WB WEST OF FORT ST
WF013	P1.4-R	P2.4-R	D1	BW_art_3_rev.pdf	BW3	2.10	N/S BROADWAY WB WEST OF HARGRAVE ST
WF014	P1.3-R	P2.3-R	C1	BW_art_3_rev.pdf	BW4	2.09	N/S BROADWAY WB WEST OF KENNEDY ST
WF015	P1.2-R	P2.2-R	B1	MN_art_3_rev.pdf	MN1	2.07	E/S MAIN ST NB OPPOSITE ASSINIBOINE AVE
WF016	P1.4-R	P2.4-R	D1	MN_art_3_rev.pdf	MN2	2.10	E/S MAIN ST NB NORTH OF BROADWAY
WF017	P1.4-R	P2.4-R	D1	MN_art_3_rev.pdf	MN3	2.10	E/S MAIN ST NB SOUTH OF YORK AVE
WF018	P1.2-R	P2.2-R	B1	MN_art_3_rev.pdf	MN4	2.07	E/S MAIN ST NB NORTH OF YORK AVE
WF019	P1.1-R	P2.1-R	A1	MN_art_3_rev.pdf	MN5	2.05	E/S MAIN ST NB SOUTH OF ST. MARY AVE
WF020	P1.5-R	P2.5-R	B1 + D2	MN_art_3_rev.pdf	MN6-U/L	2.08/2.14	E/S MAIN ST NB OPPOSITE GRAHAM AVE (SEE NOTE 2)
WF021	P1.3-R	P2.3-R	C1	MN_art_3_rev.pdf	MN7	2.09	E/S MAIN ST NB SOUTH OF LOMBARD AVE (JUST SOUTH OF)
WF022	P1.3-R	P2.3-R	C1	MN_art_3_rev.pdf	MN8	2.09	E/S MAIN ST NB NORTH OF LOMBARD AVE
WF023	P1.1-R	P2.1-R	A1	MN_art_3_rev.pdf	MN9	2.05	E/S MAIN ST NB NORTH OF WILLIAM AVE
WF024	P1.3-R	P2.3-R	C1	MN_art_3_rev.pdf	MN9-F1	2.09	S/S MARKET AVE EB EAST OF MAIN ST
WF025	P1.9-R	P2.9-R	D1 + D2	MN_art_3_rev.pdf	MN9-F2-U/L B	2.14	E/S LILY ST NB NORTH OF JAMES AVE (SEE NOTE 4)
WF026	P1.4-R	P2.4-R	D1	MN_art_3_rev.pdf	MN9-F3-B	2.10	N/S RUPERT AVE WB EAST OF MAIN ST (SEE NOTE 5)
WF027	P1.1-R	P2.1-R	A1	MN_art_3_rev.pdf	MN10	2.05	MEDIAN MAIN ST NB NORTH OF JAMES AVE
WF028	P1.1-R	P2.1-R	A1	MS_art_3_rev.pdf	MS1	2.05	W/S MAIN ST SB SOUTH OF DISRAELI FWY
WF029	P1.3-R	P2.3-R	C1	MS_art_3_rev.pdf	MS1-F	2.09	S/S RUPERT AVE EB OPPOSITE MARTHA ST
WF030	P1.1-R	P2.1-R	A1	MS_art_3_rev.pdf	MS2	2.05	W/S MAIN ST SB SOUTH OF PACIFIC AVE
WF031	P1.2-R	P2.2-R	B1	MS_art_3_rev.pdf	MS2-F1	2.07	N/S RUPERT AVE WB EAST OF PRINCESS ST
WF032	P1.4-L	P2.4-L	D1	MS_art_3_rev.pdf	MS2-F2	2.10	E/S PRINCESS ST SB OPPOSITE ELGIN AVE
WF033	P1.6-R	P2.6-R	D1 + D2	MS_art_3_rev.pdf	MS3-U/L	2.14	W/S MAIN ST SB NORTH OF PORTAGE AVE (JUST NORTH OF)
WF034	P1.9-R	P2.9-R	D1 + B2	MS_art_3_rev.pdf	MS4-U/L	2.18	W/S MAIN ST SB OPPOSITE LOMBARD AVE
WF035	P1.7-R	P2.7-R	C1 + C2	MS_art_3_rev.pdf	MS6-U/L	2.11	W/S MAIN ST SB OPPOSITE PIONEER AVE (SEE NOTE 2)
WF036	P1.4-R	P2.4-R	D1	MS_art_3_rev.pdf	MS7	2.10	W/S MAIN ST SB OPPOSITE WATER AVE
WF037	P1.7-R	P2.7-R	C1 + C2	MS_art_3_rev.pdf	MS8-U/L	2.11	W/S MAIN ST SB NORTH OF ST. MARY AVE
WF038	P1.4-R	P2.4-R	D1	MS_art_3_rev.pdf	MS9	2.10	W/S MAIN ST SB SOUTH OF YORK AVE
WF039	P1.2-R	P2.2-R	B1	MS_art_3_rev.pdf	MS10	2.07	W/S MAIN ST SB NORTH OF BROADWAY
WF040	P1.4-R	P2.4-R	D1	PE_art_3_rev.pdf	PE2	2.10	S/S PORTAGE AVE EB WEST OF CANORA ST
WF041	P1.3-R	P2.3-R	C1	PE_art_3_rev.pdf	PE3	2.09	S/S PORTAGE AVE EB EAST OF GOOD ST
WF042	P1.3-R	P2.3-R	C1	PE_art_3_rev.pdf	PE4	2.09	S/S PORTAGE AVE EB WEST OF BALMORAL ST
WF043	P1.9-R	P2.9-R	D1 + D2	PE_art_3_rev.pdf	PE5-U/L	2.14	S/S PORTAGE AVE EB WEST OF GOOD ST
WF044	P1.4-R	P2.4-R	D1	PE_art_3_rev.pdf	PE5-F1	2.10	E/S COLONY ST NB SOUTH OF ELLICE AVE
WF045	P1.4-R	P2.4-R	D1	PE_art_3_rev.pdf	PE5-F2	2.10	S/S ELLICE AVE EB EAST OF EDMONTON ST

STRUCT. NO.	POST MK. NO.		SIGN INSTALLATION CODE	SIGN MESSAGE INFORMATION (SEE NOTE 6)			LOCATION (SEE NOTE 7)
	ALT. 1	ALT. 2		SIGN ART		KIT OF PARTS	
				FILE NAME	DWG. NO.		
WF046	P1.4-R	P2.4-R	D1	PE_art_3_rev.pdf	PE6	2.10	S/S PORTAGE AVE EB WEST OF KENNEDY ST
WF047	P1.4-R	P2.4-R	D1	PE_art_3_rev.pdf	PE6-F	2.10	W/S KENNEDY ST SB NORTH OF ST. MARY AVE
WF048	P1.3-R	P2.3-R	C1	PE_art_3_rev.pdf	PE7	2.09	S/S PORTAGE AVE EB WEST OF CARLTON ST
WF049	P1.4-R	P2.4-R	D1	PE_art_3_rev.pdf	PE7-F1	2.10	W/S CARLTON ST SB NORTH OF YORK AVE
WF050	P1.4-R	P2.4-R	D1	PE_art_3_rev.pdf	PE7-F2	2.10	S/S YORK AVE EB WEST OF HARGRAVE ST
WF051	P1.3-R	P2.3-R	C1	PE_art_3_rev.pdf	PE8-F	2.09	W/S DONALD ST SB NORTH OF ST. MARY AVE
WF052	P1.1-R	P2.1-R	A1	PE_art_3_rev.pdf	PE9	2.05	S/S PORTAGE AVE EB WEST OF GARRY ST
WF053	P1.4-L	P2.4-L	D1	PE_art_3_rev.pdf	PE9-F1	2.10	E/S GARRY ST SB SOUTH OF PORTAGE AVE
WF054	P1.2-R	P2.2-R	B1	PE_art_3_rev.pdf	PE9-F2	2.07	W/S GARRY ST NB NORTH OF ST. MARY AVE
WF055	P1.1-R	P2.1-R	A1	PE_art_3_rev.pdf	PE10	2.05	S/S PORTAGE AVE EB EAST OF FORT ST
WF056	P1.10-R	P2.10-R	B1 + C2	PE_art_3_rev.pdf	PE11-U/L	2.11/2.12	S/S PORTAGE AVE EB WEST OF MAIN ST (SEE NOTE 2)
WF057	P1.4-R	P2.4-R	D1	PiW_art_3_rev.pdf	PiW2	2.10	MEDIAN PIONEER AVE WB EAST OF WATERFRONT DR
WF058	P1.1-R	P2.1-R	A1	PiW_art_3_rev.pdf	PiW3	2.05	N/S PIONEER AVE WB WEST OF WATERFRONT DR
WF059	P1.1-R	P2.1-R	A1	PiW_art_3_rev.pdf	PiW3-F	2.05	E/S WESTBROOK ST NB SOUTH OF PORTAGE AVE E.
WF060	P1.2-R	P2.2-R	B1	PiW_art_3_rev.pdf	PiW5	2.07	S/S PIONEER AVE WB EAST OF MAIN ST
WF061	P1.2-R	P2.2-R	B1	PiW_art_3_rev.pdf	PiW6	2.07	S/S PIONEER AVE WB EAST OF WESTBROOK ST
WF062	P1.1-R	P2.1-R	A1	PW_art_3_rev.pdf	PW2	2.05	N/S PORTAGE AVE E. WB EAST OF MAIN ST
WF063	P1.4-R	P2.4-R	D1	PW_art_3_rev.pdf	PW3	2.10	N/S PORTAGE AVE WB WEST OF MAIN ST
WF064	P1.4-R	P2.4-R	D1	PW_art_3_rev.pdf	PW3-F1	2.10	N/S NOTRE DAME AVE WB WEST OF PORTAGE AVE
WF065	P1.4-R	P2.4-R	D1	PW_art_3_rev.pdf	PW3-F2	2.10	E/S ALBERT ST NB NORTH OF NOTRE DAME AVE
WF066	P1.4-R	P2.4-R	D1	PW_art_3_rev.pdf	PW4	2.10	N/S PORTAGE AVE WB WEST OF GARRY ST
WF067	P1.4-R	P2.4-R	D1	PW_art_3_rev.pdf	PW5	2.10	N/S PORTAGE AVE WB EAST OF VAUGHAN ST
WF068	P1.4-R	P2.4-R	D1	PW_art_3_rev.pdf	PW5-F1	2.10	E/S VAUGHAN ST NB NORTH OF THE PROMENADE
WF069	P1.4-R	P2.4-R	D1	PW_art_3_rev.pdf	PW5-F2	2.10	S/S THE PROMENADE EB EAST OF VAUGHAN ST
WF070	P1.3-R	P2.3-R	C1	PW_art_3_rev.pdf	PW6	2.09	N/S PORTAGE AVE WB WEST OF COLONY ST
WF071	P1.4-R	P2.4-R	D1	PW_art_3_rev.pdf	PW6-F	2.10	E/S BALMORAL ST NB SOUTH OF ELLICE AVE
WF072	P1.2-R	P2.2-R	B1	PW_art_3_rev.pdf	PW7	2.07	
WF073	P1.8-R	P2.8-R	D1 + C2	Sm_art_3_rev.pdf	Sm-1U/L	2.16	E/S SMITH ST NB NORTH OF NAVY WY
WF074	P1.8-R	P2.8-R	D1 + C2	Sm_art_3_rev.pdf	Sm-2U/L	2.16	E/S SMITH ST NB NORTH OF NAVY WY (JUST SOUTH OF ALLEYWAY)
WF075	P1.9-L	P2.9-L	D1 + D2	Sm_art_3_rev.pdf	Sm-4U/L	2.14	E/S SMITH ST NB SOUTH OF YORK AVE
WF076	P1.4-R	P2.4-R	D1	Sm_art_3_rev.pdf	Sm-4-F1	2.10	S/S YORK AVE EB EAST OF GARRY ST
WF077	P1.4-R	P2.4-R	D1	Sm_art_3_rev.pdf	Sm-4-F2	2.10	E/S FORT ST NB NORTH OF GRAHAM AVE
WF078	P1.5-L	P2.5-L	B1 + D2	Sm_art_3_rev.pdf	Sm-5U/L	2.17	E/S SMITH ST NB SOUTH OF ST. MARY AVE (SEE NOTE 9)
WF079	P1.4-R	P2.4-R	D1	Sm_art_3_rev.pdf	Sm-5-F	2.10	W/S SMITH ST NB NORTH OF ST. MARY AVE
WF080	P1.4-R	P2.4-R	D1	Sm_art_3_rev.pdf	Sm6	2.10	E/S SMITH ST NB NORTH OF GRAHAM AVE
WF081	P1.4-L	P2.4-L	D1	Sm_art_3_rev.pdf	Sm6-F	2.10	W/S SMITH ST NB NORTH OF PORTAGE AVE
WF082	P1.4-R	P2.4-R	D1	St_art_3_rev.pdf	St1	2.10	N/S ST. MARY AVE WB WEST OF MAIN ST
WF083	P1.1-R	P2.1-R	A1	St_art_3_rev.pdf	St2	2.05	N/S ST. MARY AVE WB EAST OF SMITH ST
WF084	P1.3-R	P2.3-R	C1	St_art_3_rev.pdf	St3	2.09	N/S ST. MARY AVE WB EAST OF HARGRAVE ST
WF085	P1.4-R	P2.4-R	D1	St_art_3_rev.pdf	St4	2.10	N/S ST. MARY AVE WB EAST OF CARLTON ST
WF086	P1.4-R	P2.4-R	D1	St_art_3_rev.pdf	St5	2.10	N/S ST. MARY AVE WB WEST OF KENNEDY ST
WF087	P1.4-R	P2.4-R	D1	St_art_3_rev.pdf	St5-F	2.10	E/S VAUGHAN ST NB SOUTH OF GRAHAM AVE
WF088	P1.7-R	P2.7-R	C1 + C2	St_art_3_rev.pdf	St8-U/L	2.11	N/S ST. MARY AVE WB EAST OF MEMORIAL BLVD
WF089	P1.3-R	P2.3-R	C1	St_art_3_rev.pdf	St8-F	2.09	E/S MEMORIAL BLVD NB NORTH OF ST. MARY AVE
WF090	P1.9-R	P2.9-R	D1 + D2	YE_art_3_rev.pdf	YE1-U/L	2.14	S/S YORK AVE EB WEST OF WATERFRONT DR
WF091	P1.1-R	P2.1-R	A1	YW_art_3_rev.pdf	YW2	2.05	N/S YORK AVE EB EAST OF MAIN ST

SCHEDULE OF QUANTITIES


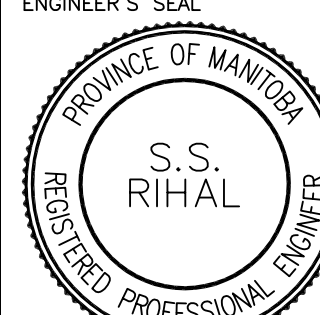

POST SCHEDULE			
POST MK. NO.		SIGN INSTALLATION CODE	ALT. 1/ALT. 2 NO. OF POSTS REQUIRED
ALT. 1	ALT. 2		
P1.1-R	P2.1-R	A1	13
P1.2-R	P2.2-R	B1	10
P1.3-R	P2.3-R	C1	14
P1.4-R	P2.4-R	D1	35
P1.5-R	P2.5-R	B1 + D2	1
P1.6-R	P2.6-R	D1 + B2	1
P1.7-R	P1.7-R	C1 + C2	4
P1.8-R	P2.8-R	D1 + C2	2
P1.9-R	P1.9-R	D1 + D2	4
P1.10-R	P2.10-R	B1 + C2	1
P1.4-L	P2.4-L	D1	4
P1.5-L	P2.5-L	B1 + D2	1
P1.9-L	P2.9-L	D1 + D2	1
TOTAL			91

SIGN BOX/PLATE SCHEDULE				
SIGN INSTALLATION CODE	ALT. 1 (SIGN BOXES)			ALT. 2 (SIGN PLATES)
	SIGN BOXES	SIGN MESSAGE PANELS	SIGN BACK PANELS	SIGN PLATES
A1	13	13	13	13
B1	13	13	13	13
C1	18	18	18	18
D1	47	49	45	49
B2	1	1	1	1
C2	7	7	7	7
D2	7	7	7	7
TOTAL		106	108	104

GENERAL NOTES

- TWO ALTERNATIVES ARE PROPOSED FOR THE WAYFINDER SIGN SYSTEM FOR BIDDING PURPOSES. BOTH ALTERNATIVES HAVE 91 STRUCTURES AND THE SAME SIGN MESSAGE.
 - ALTERNATIVE 1 REQUIRES SIGN BOXES AND STEEL POSTS
 - ALTERNATIVE 2 REQUIRES SIGN PLATES AND STEEL POSTS
- ALL STRUCTURES IN THE SCOPE OF WORK TABLE HAVE "INBOUND" SIGN MESSAGE PANELS EXCEPT FOR WF020, WF035, AND WF056 WHICH HAVE "OUTBOUND" SIGNS. SEE DWGS. WF-05-3 AND WF-05-4 FOR COLOUR SCHEME ASSOCIATED WITH INBOUND AND OUTBOUND SIGN MESSAGE PANELS.
- TYPICAL SIGN MESSAGE REQUIREMENTS
 - ALTERNATIVE 1: ALL BOXES HAVE A SIGN MESSAGE PANEL ON THE FRONT AND A SIGN-BACK PANEL (WITH THE CITY LOGO) ON THE BACK EXCEPT AS NOTED IN NOTES 4 AND 5 FOR WF025 AND WF026 RESPECTIVELY.
 - ALTERNATIVE 2: ALL PLATES HAVE A SIGN MESSAGE ON THE FRONT ONLY EXCEPT AS NOTED IN NOTES 4 AND 5 FOR WF025 AND WF026 RESPECTIVELY. BACK SIDE OF PLATES IS BLANK AND UNPAINTED.
- STRUCTURE WF025 WITH SIGN D1+D2
 - ALTERNATIVE 1: FOR SIGN D1 PROVIDE SIGN MESSAGE PANEL ON BACK OF BOX INSTEAD OF SIGN-BACK PANEL.
 - ALTERNATIVE 2: PROVIDE BRACES ON BOTH SIDES OF POST TYPE 2 TO MOUNT BACK-TO-BACK SIGN PLATES FOR SIGN D1.
- STRUCTURE WF026 WITH SIGN D1
 - ALTERNATIVE 1: FOR SIGN D1 PROVIDE SIGN MESSAGE PANEL ON BACK OF BOX INSTEAD OF SIGN-BACK PANEL.
 - ALTERNATIVE 2: PROVIDE BRACES ON BOTH SIDES OF POST TYPE 2 TO MOUNT BACK-TO-BACK SIGN PLATES FOR SIGN D1.
- THE SIGN MESSAGE INFORMATION FOR EACH SIGN IS GIVEN IN PDF FORMAT ON "SIGN ART" DRAWINGS. THE REFERENCE TO "ALTERNATIVE 3" ON SIGN ART DRAWINGS SHOULD BE DISREGARDED. THE "KIT OF PARTS" DRAWINGS IN FILE "KIT_OF_PARTS.PDF" GIVE TYPICAL LETTERING LAYOUT (FONT ETC.). A TOTAL OF 114 DWGS IN PDF FORMAT ARE INCLUDED IN THE BIDDING SPECIFICATIONS.
- THE "LOCATION" IN THE SCOPE OF WORK TABLE IS GIVEN FOR REFERENCE PURPOSES ONLY FOR WORK BY OTHERS. IT IS NOT INTENDED TO MEAN THE LOCATION FOR DELIVERY OF SIGNS AND POSTS UNDER THIS CONTRACT.
- "R" AND "L" AFTER POST TYPE INDICATES RIGHT HAND SIDE (RHS) & LEFT HAND SIDE (LHS) MOUNTED SIGNS RESPECTIVELY.
- A SAMPLE OF WF078 C/W POST AND SIGNS SHALL BE SUBMITTED WITHIN 15 CALENDER DAYS OF CONTRACT AWARD.
- THE CONTRACT MAY BE AWARDED FOR ONE ALTERNATIVE ONLY.

DRAWING REDUCED NOT TO SCALE

B.M. ELEV.	DESIGNED BY S.S.R.				
	DRAWN BY M.R.D.				
	CHECKED BY S.S.R.				
	REVIEWED BY				
	HOR. SCALE N/A	RELEASED FOR CONSTRUCTION	CONSULTANT PROJECT NO. 05-4794-1000	CITY DRAWING NUMBER WF-05-02 SHEET 2 OF 10	
	VERTICAL	DATE	DATE		
NO. REVISIONS	DATE	BY	DATE	JUNE 2005	SCOPE OF WORK SHEET 1 OF 3