


ELEVATION

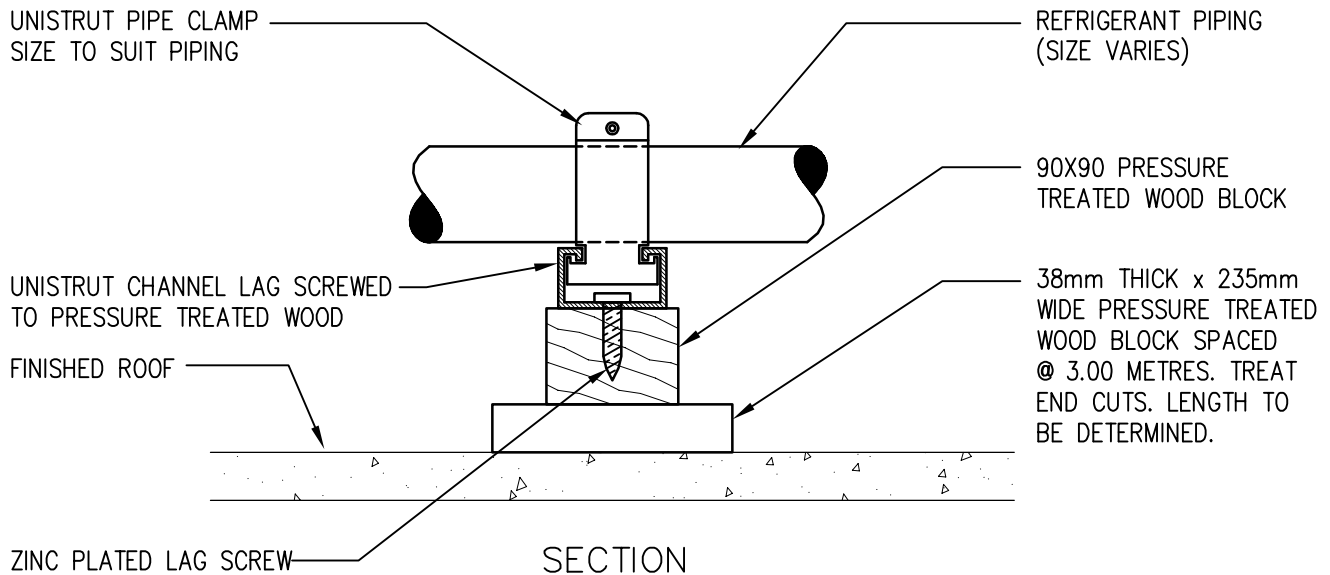

SECTION

REFRIGERANT PIPE SUPPORT
NTS

SMS ENGINEERING

SMS Engineering Ltd. Consulting Engineers
770 Bradford Street Winnipeg MB Canada R3H 0N3
Telephone 204.775.0291 Fax 204.772.2153
sms@smseng.com

SPECIFICATION
DETAIL

REFRIGERANT PIPE
SUPPORT

Drawn By SMS	Approved By SMS	Reference 7010
File No. 04-169-01	Date 06/22/05	Detail Sheet MD-1