




BRACKETS DETAIL
COLS. 184 & 185
1/8" SCALE

BRACKET DETAIL
COLS. 123 & 124
1/8" SCALE


VAULT ROOF PLAN
7/8" SCALE
(SEE SHEET 5541-C)

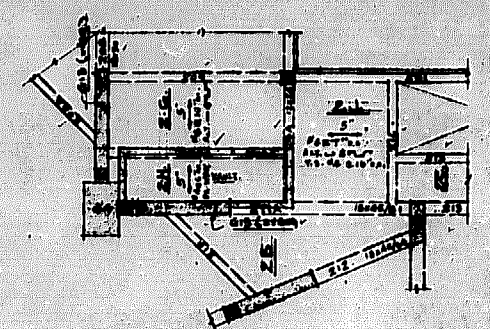

PART OFFICE FLOOR PLAN AT VAULT (A1-S-15)
1/8" SCALE
(SEE SHEET 5541-C FOR DETAILS)

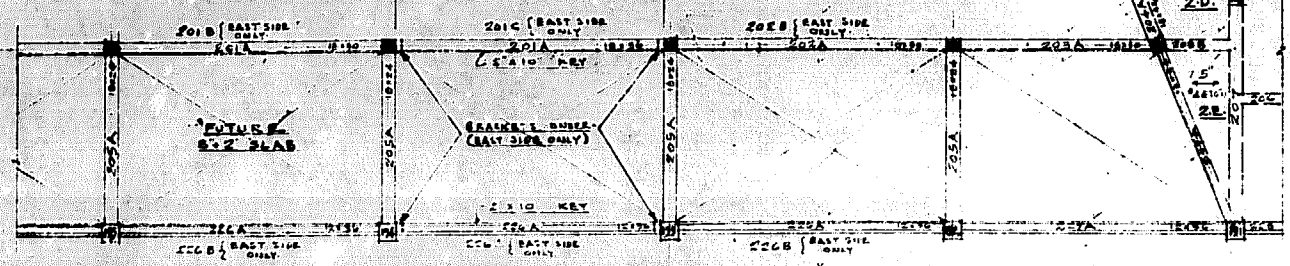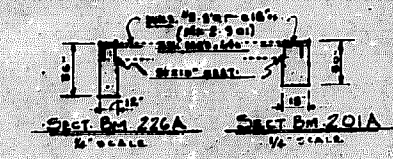

ALTERNATIVE FOR OFFICE FLOOR TO BE POURED IN FUTURE
1/8" SCALE

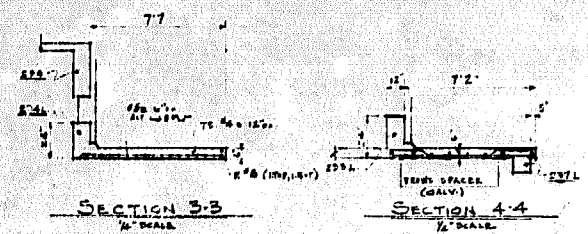


SECTION 3-3
1/8" SCALE

SECTION 4-4
1/8" SCALE


SECTION 5-5
1/8" SCALE

GRADE ENTRANCE CANOPY PLAN
1/8" SCALE

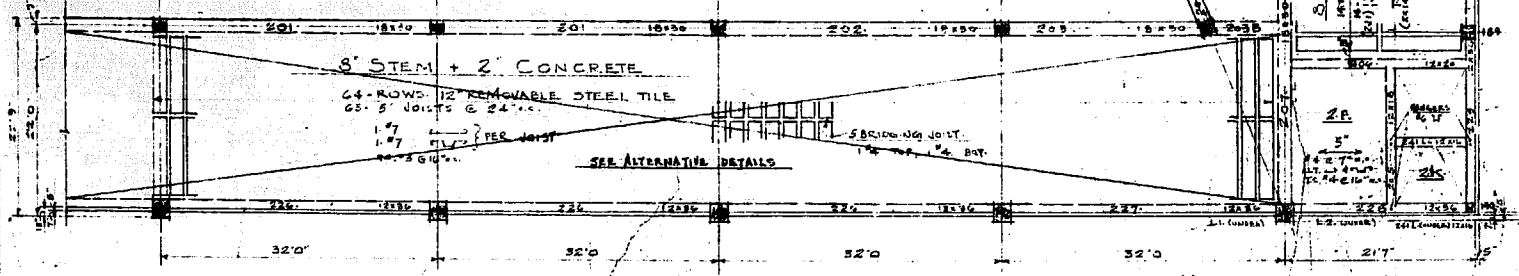


OFFICE AREA FLOOR PLAN
1/8" SCALE

REPEAT FOR NORTH-WEST QUARTER

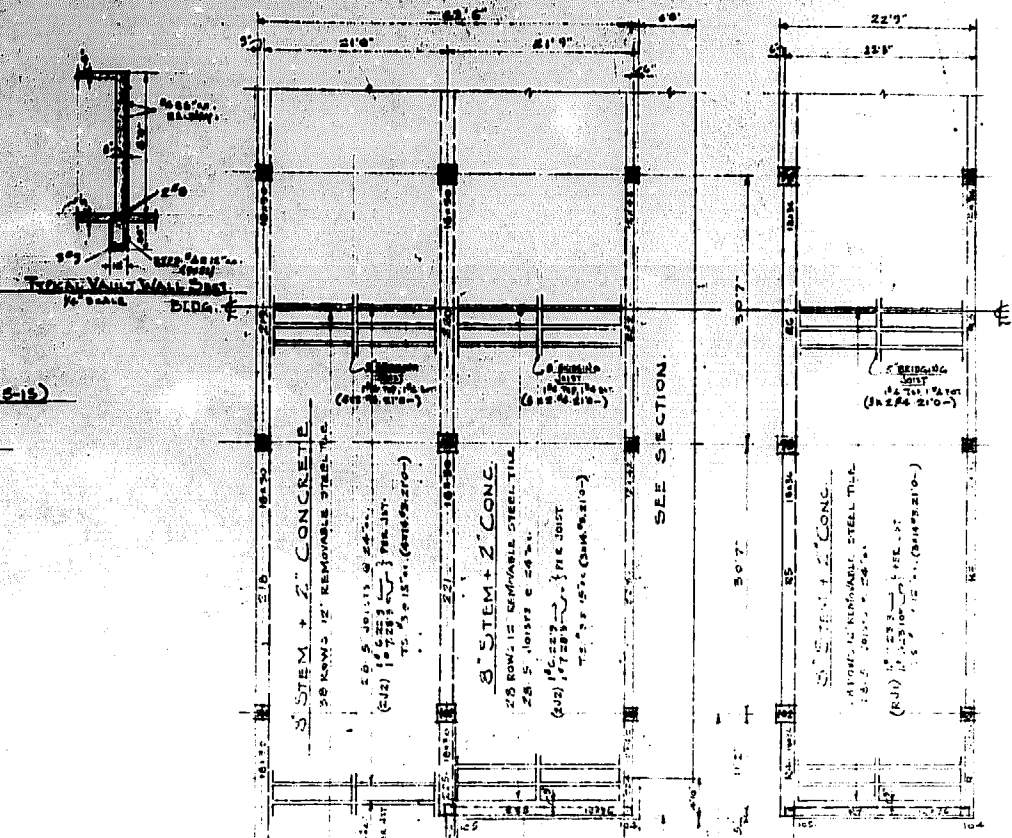

ROOF PLAN OVER OFFICE AREA
1/8" SCALE

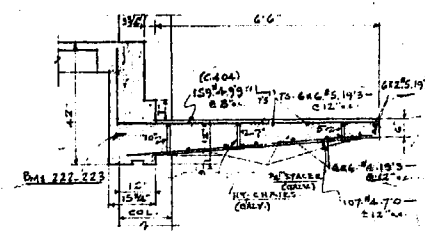

FRONT ENTRANCE CANOPY SECTION
1/8" SCALE

BLUE PRINT RECORD		
NO.	DATE	TO
1	25 JAN 55	MAUDY & MERRILL
2	26 JAN 55	MAUDY & MERRILL
3	27 JAN 55	MAUDY & MERRILL

NOTE: THIS SHEET TO BE USED IN CONJUNCTION WITH SHEET 5541-C

REVISIONS	
NO.	DESCRIPTION
1	ISSUED FOR PERMIT
2	ISSUED FOR CONSTRUCTION
3	ISSUED FOR RECORD

WINNIPEG ENTERPRISES CORP.
ARENA
WOLEVER, MANITOBA

OFFICE AREA FLOOR PLAN

2-05