


ELLICE AVENUE

BRISTOL AERO SPACE LIMITED

STREET 1+79.866

NAPA AUTO PARTS 2+00.000

Sewer Junction Information (10725)			
MH at Berry St. (MHID 10718) to 1st MH West of Berry St. (MHID 10726)			
Distance from MH at Berry St. (MH 10726) *			
5.3	West	150 mm Dia.	South CNI
8.8	West	150 mm Dia.	South CXI
54.7	West	150 mm Dia.	South CNI
86.5	West	200 mm Dia.	South CXI

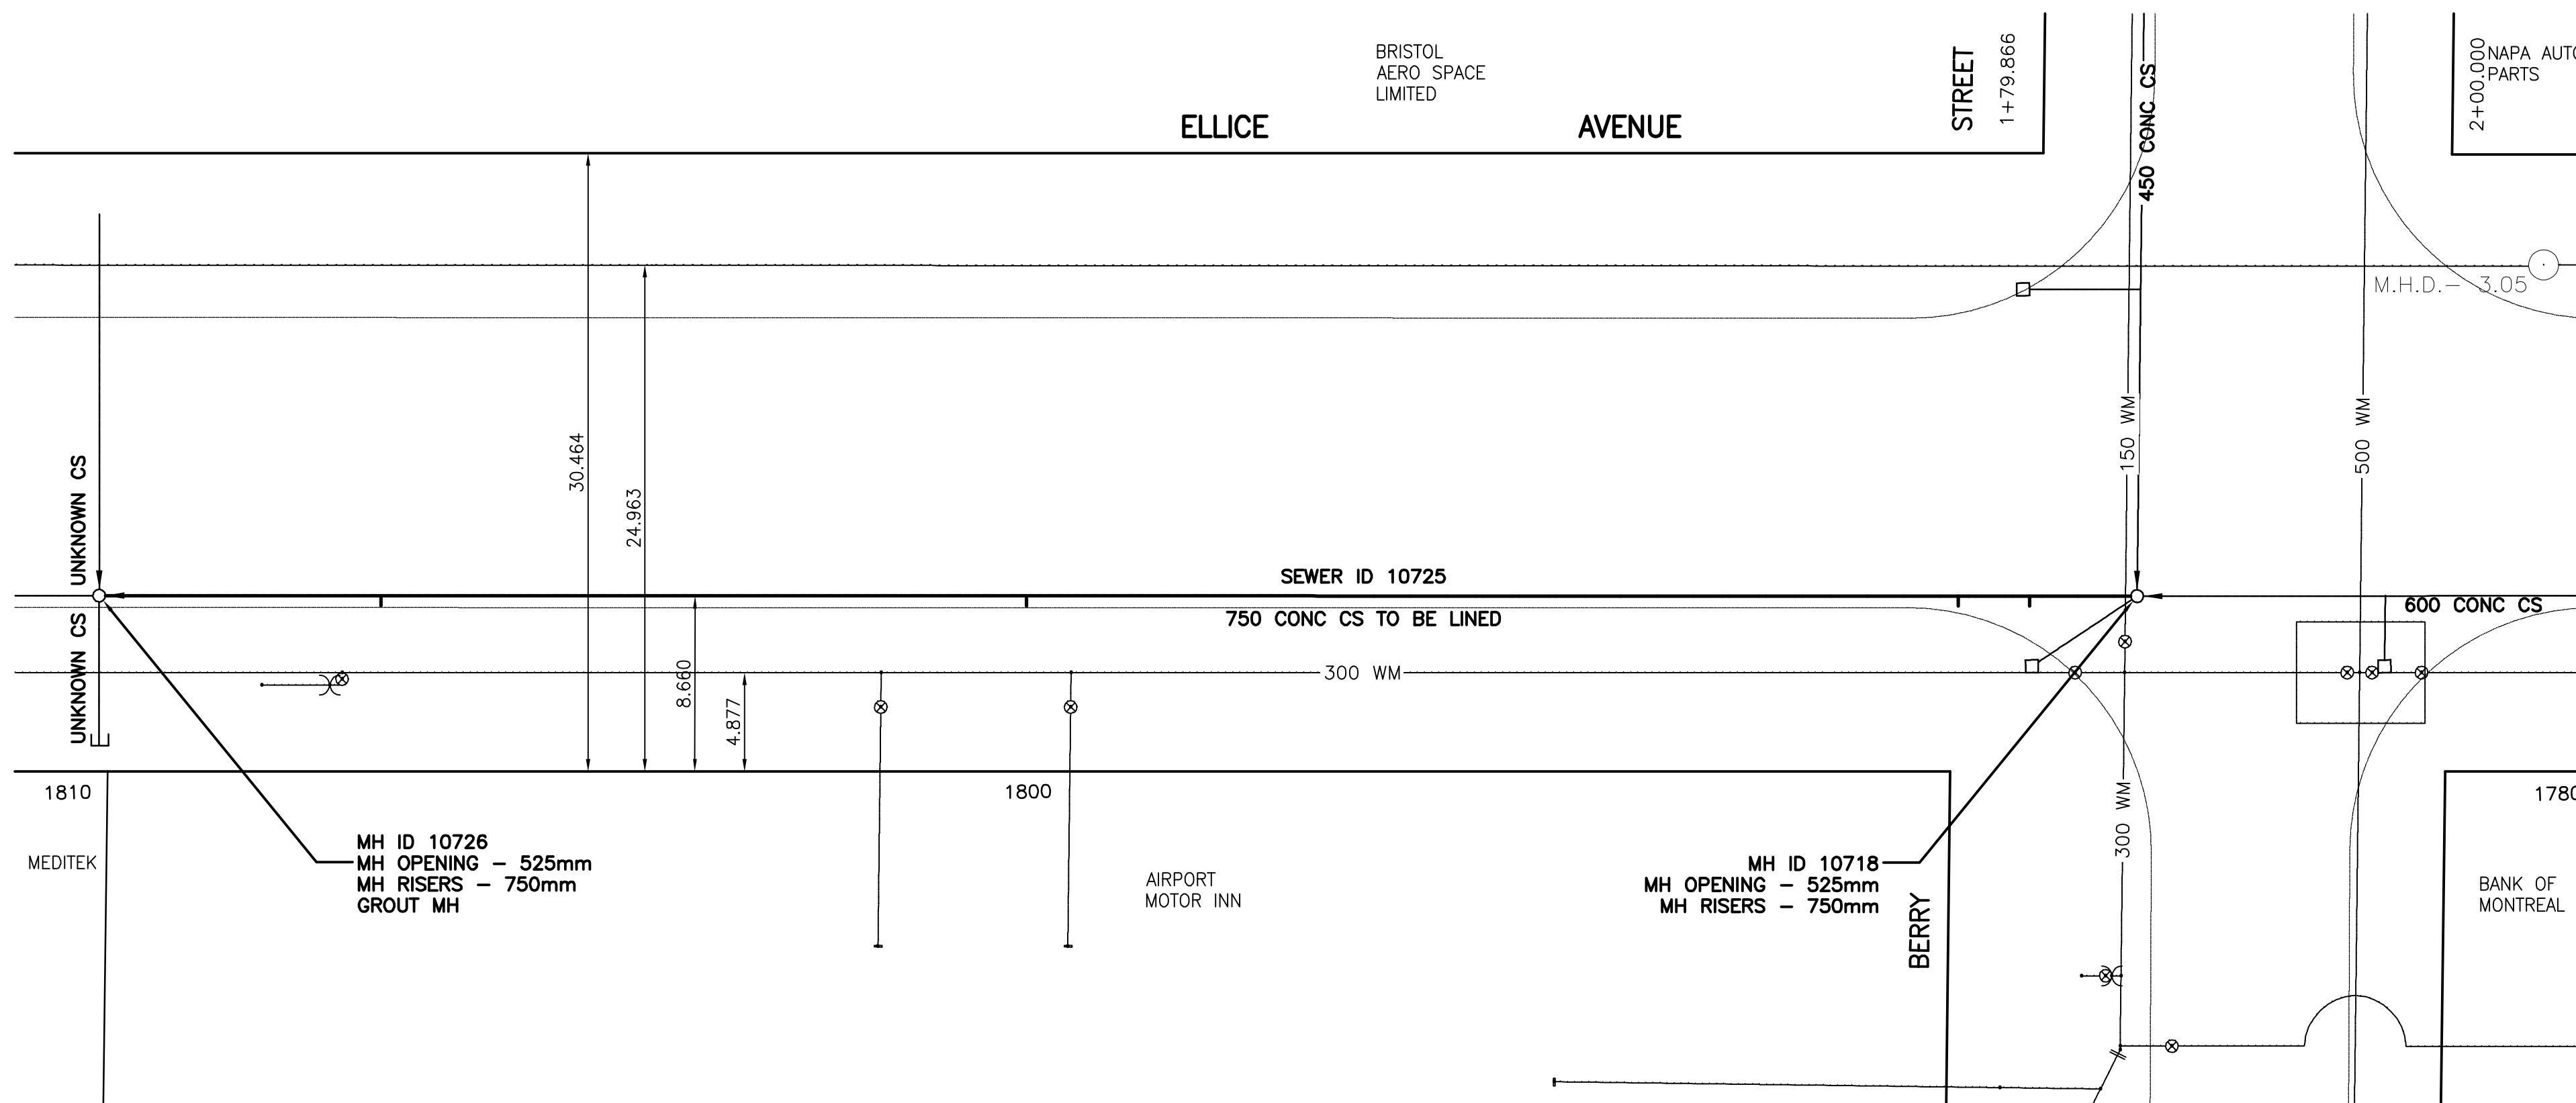

SEWER SERVICE INFORMATION		
ADDRESS	SIZE	PROPERTY LINE LOCATION
1800 ELLICE AVENUE COMMERCIAL	NO INFO AVAILABLE	NO INFO AVAILABLE
1800 ELLICE AVENUE SPRINKLER	NO INFO AVAILABLE	NO INFO AVAILABLE

**APEGM**  
 Certificate of Authorization  
 Stantec Consulting Ltd.  
 No. 1301 Expiry: April 30, 2006

**METRIC**  
 WHOLE NUMBERS INDICATE MILLIMETRES  
 DECIMALIZED NUMBERS INDICATE METRES  
**WARNING**  
 IF POWER EQUIPMENT OR EXPLOSIVES ARE TO BE USED FOR EXCAVATION ON THIS PROJECT THE CONTRACTOR MUST:  
 1) NOTIFY THE GAS COMPANY OF THE PROPOSED LOCATION OF EXCAVATION.  
 2) TAKE PRECAUTION TO AVOID DAMAGE TO GAS COMPANY INSTALLATIONS.  
 SEE PROVINCIAL REGULATION 140/92 FOR DETAILS

150 WM	WATERMAIN	150 WM	HYDRO	150 WM	WATERMAIN	150 WM	LOCATION APPROVED UNDERGROUND STRUCTURES
⊕	HYDRANT	⊕	M.T.S.	⊕	HYDRANT, VALVE	⊕	DATE
⊙	VALVE	⊙	CONCRETE	⊙	LAND DRAINAGE SEWER	⊙	SUPV. U/G STRUCTURES COMMITTEE
⊗	LAND DRAINAGE SEWER	⊗	ASPHALT	⊗	WASTE WATER SEWER	⊗	NOTE:
⊘	WASTE WATER SEWER	⊘	SIDEWALK	⊘	⊙ PROFILE	⊘	LOCATION OF UNDERGROUND STRUCTURES AS SHOWN ARE BASED ON THE BEST INFORMATION AVAILABLE BUT NO GUARANTEE IS GIVEN THAT ALL EXISTING UTILITIES ARE SHOWN OR THAT THE GIVEN LOCATIONS ARE EXACT. CONFIRMATION OF EXISTENCE AND EXACT LOCATION OF ALL SERVICES MUST BE OBTAINED FROM THE INDIVIDUAL UTILITIES BEFORE PROCEEDING WITH CONSTRUCTION.
○	MANHOLE	●	PROPERTY LINE	□	NORTH OR WEST GUTTER	○	NO. REVISIONS
□	CATCH BASIN	⊕	SURVEY BAR	○	SOUTH OR EAST GUTTER	○	DATE
▽	CURB INLET	→	DITCH	◇	NORTH OR WEST IP	◇	DATE
+	JUNCTIONS	31.334	ELEVATION	○	SOUTH OR EAST IP	○	DATE
⊃	CULVERT	△	NORTH OR WEST DITCH	▽	NORTH OR WEST DITCH	▽	DATE
⊞	GAS	▽	SOUTH OR EAST DITCH	▽	SOUTH OR EAST DITCH	▽	DATE
---	EXISTING	---	LEGEND-PLAN	---	PROPOSED	---	DATE

DESIGNED BY	C.L.D.	CHECKED BY	W.B.
DRAWN BY	J.H.	APPROVED BY	C.L.D.
HOR. SCALE:	1:250	RELEASED FOR CONSTRUCTION:	K. ZUREK
VERTICAL:	1:50	DATE	05.06.28
1	ISSUED FOR TENDER	05.06.28	C.L.D.

**Stantec Consulting Ltd.**  
 905 Waverley Street, Winnipeg, Manitoba  
 Tel 204-489-5900 Fax 204-453-9012

ENGINEER'S SEAL  
 ORIGINAL SEALED BY  
 C.L. DYCK  
 P. ENG.  
 05.06.28

CONSULTANT DRAWING NO.  
**CW-40-614**

**THE CITY OF WINNIPEG**  
 WATER AND WASTE DEPARTMENT  
 ENGINEERING DIVISION

**ELLICE AVENUE**  
 MH AT BERRY ST TO 1ST MH W OF BERRY ST (S CL)  
 STA. 0+84 TO STA. 1+85  
 2005 SEWER RENEWAL BY CIPP LINING

SHEET **3** OF **9**  
 CAD FILE DRAWING NUMBER  
 C003\_Ellice.dwg  
 CITY DRAWING NUMBER  
**05574**

V:\1112\csw\111208180 - 2005 City of Winnipeg - CIPP - Design\csw\111208180\_Ellice.dwg  
 2005-06-28 05:25PM By: jhines