


Sewer Junction Information (7686)			
1st MH South of Sargent Ave.(MHID 7685) to 2nd MH South of Sargent Ave.(MHID 7687)			
Dist. from 1st MH South Sargent Ave. (MHID 7685)			
3.7	South	150 mm Dia.	East CN
4.9	South	150 mm Dia.	West CN
10.9	South	150 mm Dia.	East CN
14.9	South	150 mm Dia.	West CN
25.1	South	150 mm Dia.	West CN
26.1	South	150 mm Dia.	East CN
33.4	South	150 mm Dia.	East CN
35.2	South	150 mm Dia.	West CN
41.1	South	150 mm Dia.	East CN
45.1	South	150 mm Dia.	West CN
48.6	South	150 mm Dia.	East CN
54.9	South	150 mm Dia.	East CN
56.5	South	150 mm Dia.	East CN
64.1	South	150 mm Dia.	East CN
65.0	South	150 mm Dia.	West CN
71.6	South	150 mm Dia.	East CN
75.5	South	150 mm Dia.	West CN
80.1	South	150 mm Dia.	East CN

Sewer Junction Information (7684)	
MH at Sargent Ave.(MHID 7621) to 1st MH South of Sargent Ave.(MHID 7685)	
Dist. from MH at Sargent Ave. (MHID 7621)	
12.5 South 200 Dia. West CN.	



METRIC
WHOLE NUMBERS INDICATE MILLIMETRES
DECIMALIZED NUMBERS INDICATE METRES

WARNING
IF POWER EQUIPMENT OR EXPLOSIVES ARE TO BE USED FOR EXCAVATION ON THIS PROJECT THE CONTRACTOR MUST:
1) NOTIFY THE GAS COMPANY OF THE PROPOSED LOCATION OF EXCAVATION.
2) TAKE PRECAUTION TO AVOID DAMAGE TO GAS COMPANY INSTALLATIONS.
SEE PROVINCIAL REGULATION 140/92 FOR DETAILS

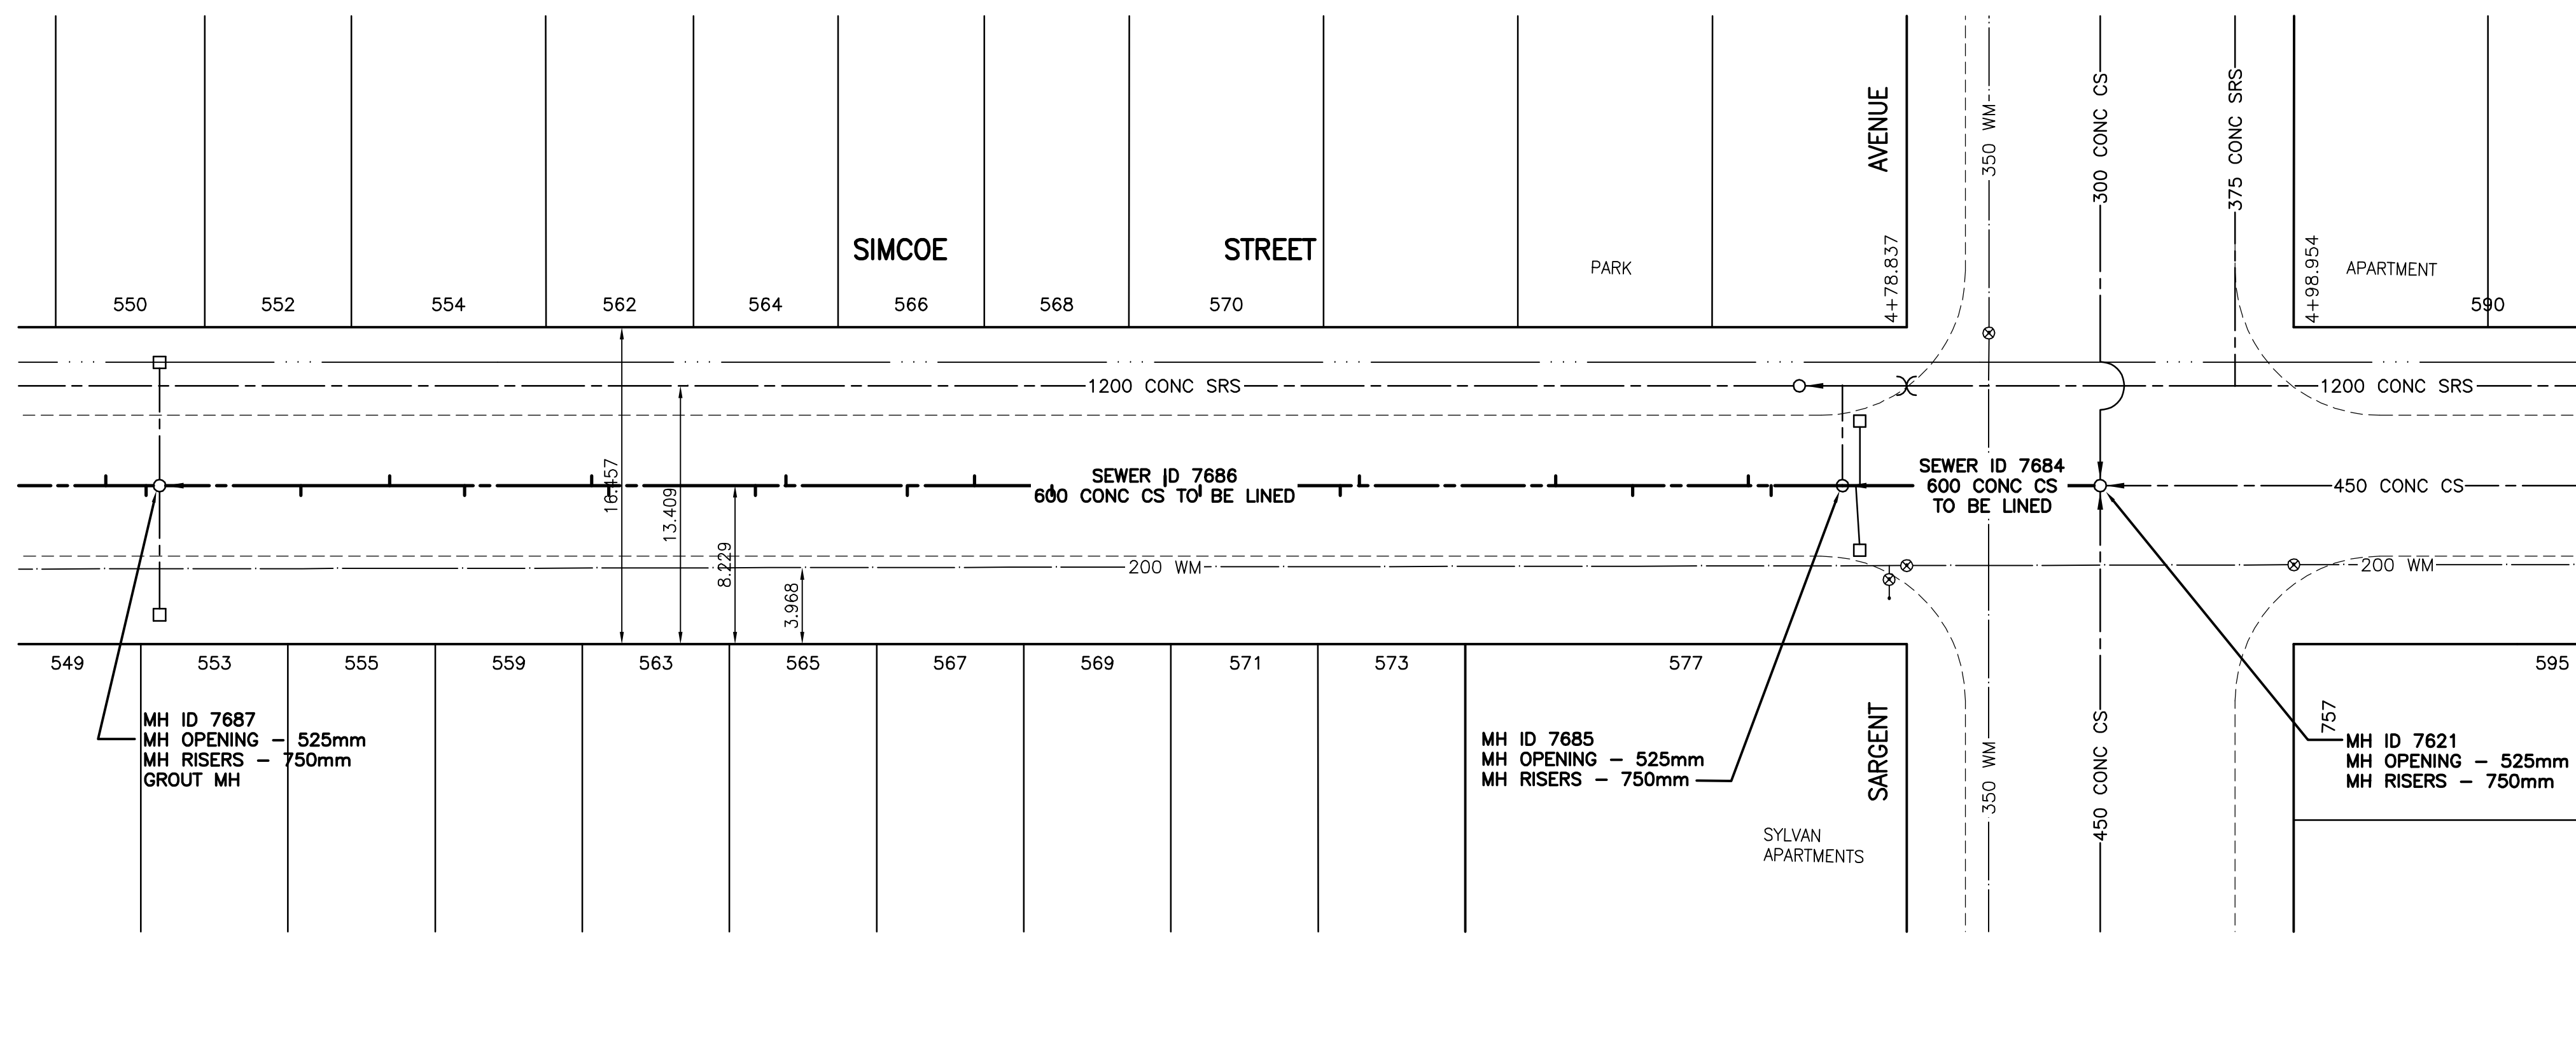

ADDRESS	SIZE	PROPERTY LINE LOCATION
550 SIMCOE STREET RESIDENTIAL	NO INFO AVAILABLE	NO INFO AVAILABLE
552 SIMCOE STREET RESIDENTIAL	NO INFO AVAILABLE	NO INFO AVAILABLE
553 SIMCOE STREET RESIDENTIAL	NO INFO AVAILABLE	NO INFO AVAILABLE
554 SIMCOE STREET RESIDENTIAL	NO INFO AVAILABLE	NO INFO AVAILABLE
555 SIMCOE STREET RESIDENTIAL	NO INFO AVAILABLE	NO INFO AVAILABLE
559 SIMCOE STREET RESIDENTIAL	NO INFO AVAILABLE	NO INFO AVAILABLE
562 SIMCOE STREET RESIDENTIAL	NO INFO AVAILABLE	NO INFO AVAILABLE
563 SIMCOE STREET RESIDENTIAL	NO INFO AVAILABLE	NO INFO AVAILABLE
564 SIMCOE STREET RESIDENTIAL	NO INFO AVAILABLE	NO INFO AVAILABLE
565 SIMCOE STREET RESIDENTIAL	NO INFO AVAILABLE	NO INFO AVAILABLE
566 SIMCOE STREET RESIDENTIAL	NO INFO AVAILABLE	NO INFO AVAILABLE
567 SIMCOE STREET RESIDENTIAL	NO INFO AVAILABLE	NO INFO AVAILABLE
568 SIMCOE STREET RESIDENTIAL	NO INFO AVAILABLE	NO INFO AVAILABLE
569 SIMCOE STREET RESIDENTIAL	NO INFO AVAILABLE	NO INFO AVAILABLE
570 SIMCOE STREET RESIDENTIAL	NO INFO AVAILABLE	NO INFO AVAILABLE
571 SIMCOE STREET RESIDENTIAL	NO INFO AVAILABLE	NO INFO AVAILABLE
573 SIMCOE STREET RESIDENTIAL	NO INFO AVAILABLE	NO INFO AVAILABLE
577 SIMCOE STREET RESIDENTIAL	NO INFO AVAILABLE	NO INFO AVAILABLE

150_WW	WATERMAIN	150_WM	HYDRO	150_WM	WATERMAIN	150_WM	LOCATION APPROVED UNDERGROUND STRUCTURES
+	HYDRANT	+	M.T.S.	+	HYDRANT, VALVE	+	
⊗	VALVE	⊗	CONCRETE	⊗	LAND DRAINAGE SEWER	⊗	
300_LDS	LAND DRAINAGE SEWER	300_LDS	ASPHALT	250_WWS	WASTE WATER SEWER	250_WWS	
250_WWS	WASTE WATER SEWER	250_WWS	SIDEWALK	X	⊙ PROFILE		
○	MANHOLE	○	PROPERTY LINE	—	NORTH OR WEST GUTTER		
□	CATCH BASIN	■	SURVEY BAR	+	SOUTH OR EAST GUTTER		
▽	CURB INLET	▽	DITCH	◇	NORTH OR WEST DITCH		
+	JUNCTIONS	+	ELEVATION	⊙	SOUTH OR EAST DITCH		
+	CULVERT	+		△	NORTH OR WEST DITCH		
+	GAS	+		▽	SOUTH OR EAST DITCH		
EXISTING	LEGEND-PLAN	PROPOSED	EXISTING	LEGEND-PLAN	PROPOSED	EXISTING	LEGEND-PROFILE

Stantec Consulting Ltd.
905 Waverley Street, Winnipeg, Manitoba
Tel 204-489-5900 Fax 204-453-9012

DESIGNED BY: C.L.D. CHECKED BY: W.B.
DRAWN BY: J.H. APPROVED BY: C.L.D.

HOR. SCALE: 1:250
VERTICAL: 1:50

RELEASED FOR CONSTRUCTION: K. ZUREK
DATE: 05.06.28

ENGINEER'S SEAL: ORIGINAL SEALED BY C.L. DYCK P. ENG. 05.06.28

CONSULTANT DRAWING NO. CW-44-614

THE CITY OF WINNIPEG
WATER AND WASTE DEPARTMENT
ENGINEERING DIVISION

SIMCOE STREET
MH AT SARGENT AV (CL) TO MH AT SARGENT AV (SPL)
MH AT SARGENT AV (SPL) TO 2ND MH S OF SARGENT AV
STA. 3+88 TO STA. 4+89
2005 SEWER RENEWAL BY CIPP LINING

SHEET 7 OF 9
CAD FILE DRAWING NUMBER C004_Simco.dwg
CITY DRAWING NUMBER 05578

V:\112\csw\11208180 - 2005 City of Winnipeg - CIPP - Design\Drawing\0004_Simco.dwg
2005-06-28 08:37AM By: jhines