



PLAN @ ELEV. 234.400
1:200

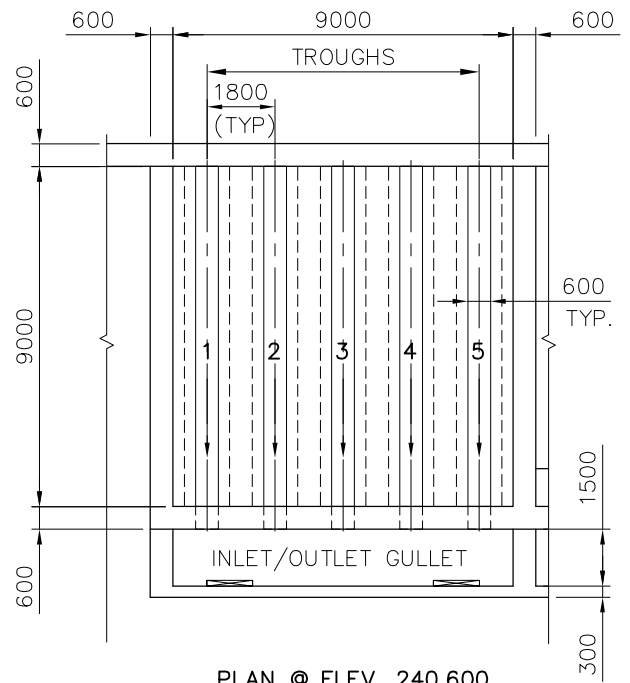

PLAN @ ELEV. 240.600
1:200

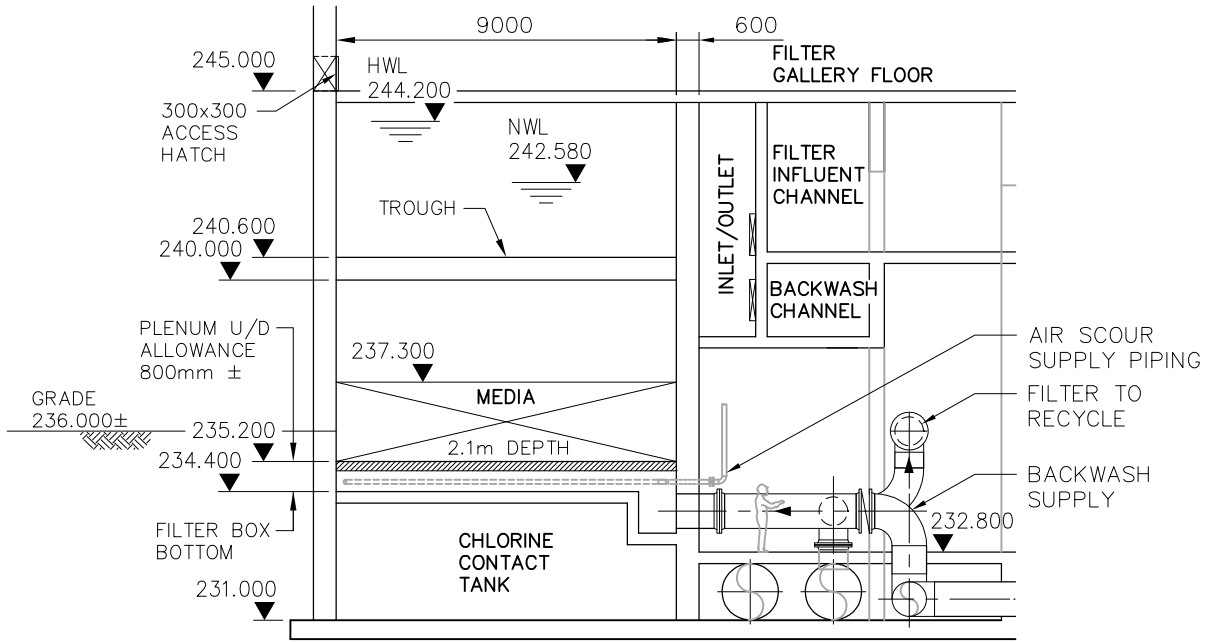

SECTION A
1:200

*NOTE: ALL DIMENSIONS IN MILLIMETERS; ALL ELEVATIONS ARE IN METERS.

NO.	REVISIONS	DATE	BY
D	ISSUED FOR ADDENDUM No. 1	2005/08/24	TB
C	ISSUED FOR BID OP.	2005/08/17	TB
B	ISSUED FOR CLIENT REVIEW	2005/07/29	TB
A	ISSUED FOR CLIENT REVIEW	2005/06/30	TB

 Frederickson Cooper ARCHITECTS		 A Tyco International Ltd. Company	
DESIGNED BY	TB	CHECKED BY	TB
DRAWN BY	TAR	APPROVED BY	PW
SCALE:	NONE	RELEASED FOR CONSTRUCTION BY:	
DATE	2005/06/14	DATE	

ENGINEER'S SEAL
PRELIMINARY NOT FOR CONSTRUCTION

CONSULTANT DRAWING NO.
WF-M0001

THE CITY OF WINNIPEG
WATER AND WASTE DEPARTMENT
ENGINEERING DIVISION

Winnipeg

WINNIPEG WATER TREATMENT PLANT
 MAIN PLANT BUILDING
 FILTER AREA

CITY FILE NUMBER
SHEET 1 OF 1
CITY DRAWING NUMBER

FILTER BOX DIMENSIONS
 BID OPPORTUNITY No. 427-2005