

© David Wagner Associates Inc. All rights reserved. All drawings are conceptual in nature. It is to be clearly understood that the author, producing said drawings, shall not be liable for any and all loss, damage or injury that may result from the drawings themselves, or from the construction work produced from this plan, or from any claims that may result subsequent to the project being constructed and are constructed on the site, whether such claims are brought by persons using the site, or by the owners or others of neighboring properties.

Should any claim be made directly against the author as a result of the drawings themselves, or as a result of the way in which the project is constructed in accordance with these drawings, or as a result of any loss, damage or injury that may be caused either on the site or outside the boundaries of the property, the author is to be indemnified by the owners in full, including the costs of defending any actions brought against the author, or the costs of paying any damages entered into by the author, or settling any judgments made against the author.

No reproductions may be made without the permission of the Landscape Architect and when made, must bear the name of the author. Any and all drawings herein are the property of the Landscape Architect. If changed or altered, the drawings herein are to be used for construction, once only. All plans to be returned to the Landscape Architect on request.

This drawing shall not be used for building purposes until counterchecked by the Landscape Architect.


The contractor shall check all dimensions and other data on site and report any discrepancies to the Landscape Architect.

FIGURES DIMENSIONS IN METERS UNLESS OTHERWISE SPECIFIED.

If in doubt please ask.

**DATE ISSUED**  
August 2, 2005

LOCATION OF UNDERGROUND STRUCTURES AS SHOWN ARE BASED ON THE BEST INFORMATION AVAILABLE BUT NO GUARANTEE IS GIVEN THAT ALL EXISTING UTILITIES ARE SHOWN OR THAT THE GIVEN LOCATIONS ARE EXACT. CONFIRMATION OF EXISTENCE AND EXACT LOCATION OF ALL SERVICES MUST BE OBTAINED FROM THE INDIVIDUAL UTILITIES BEFORE PROCEEDING WITH CONSTRUCTION.

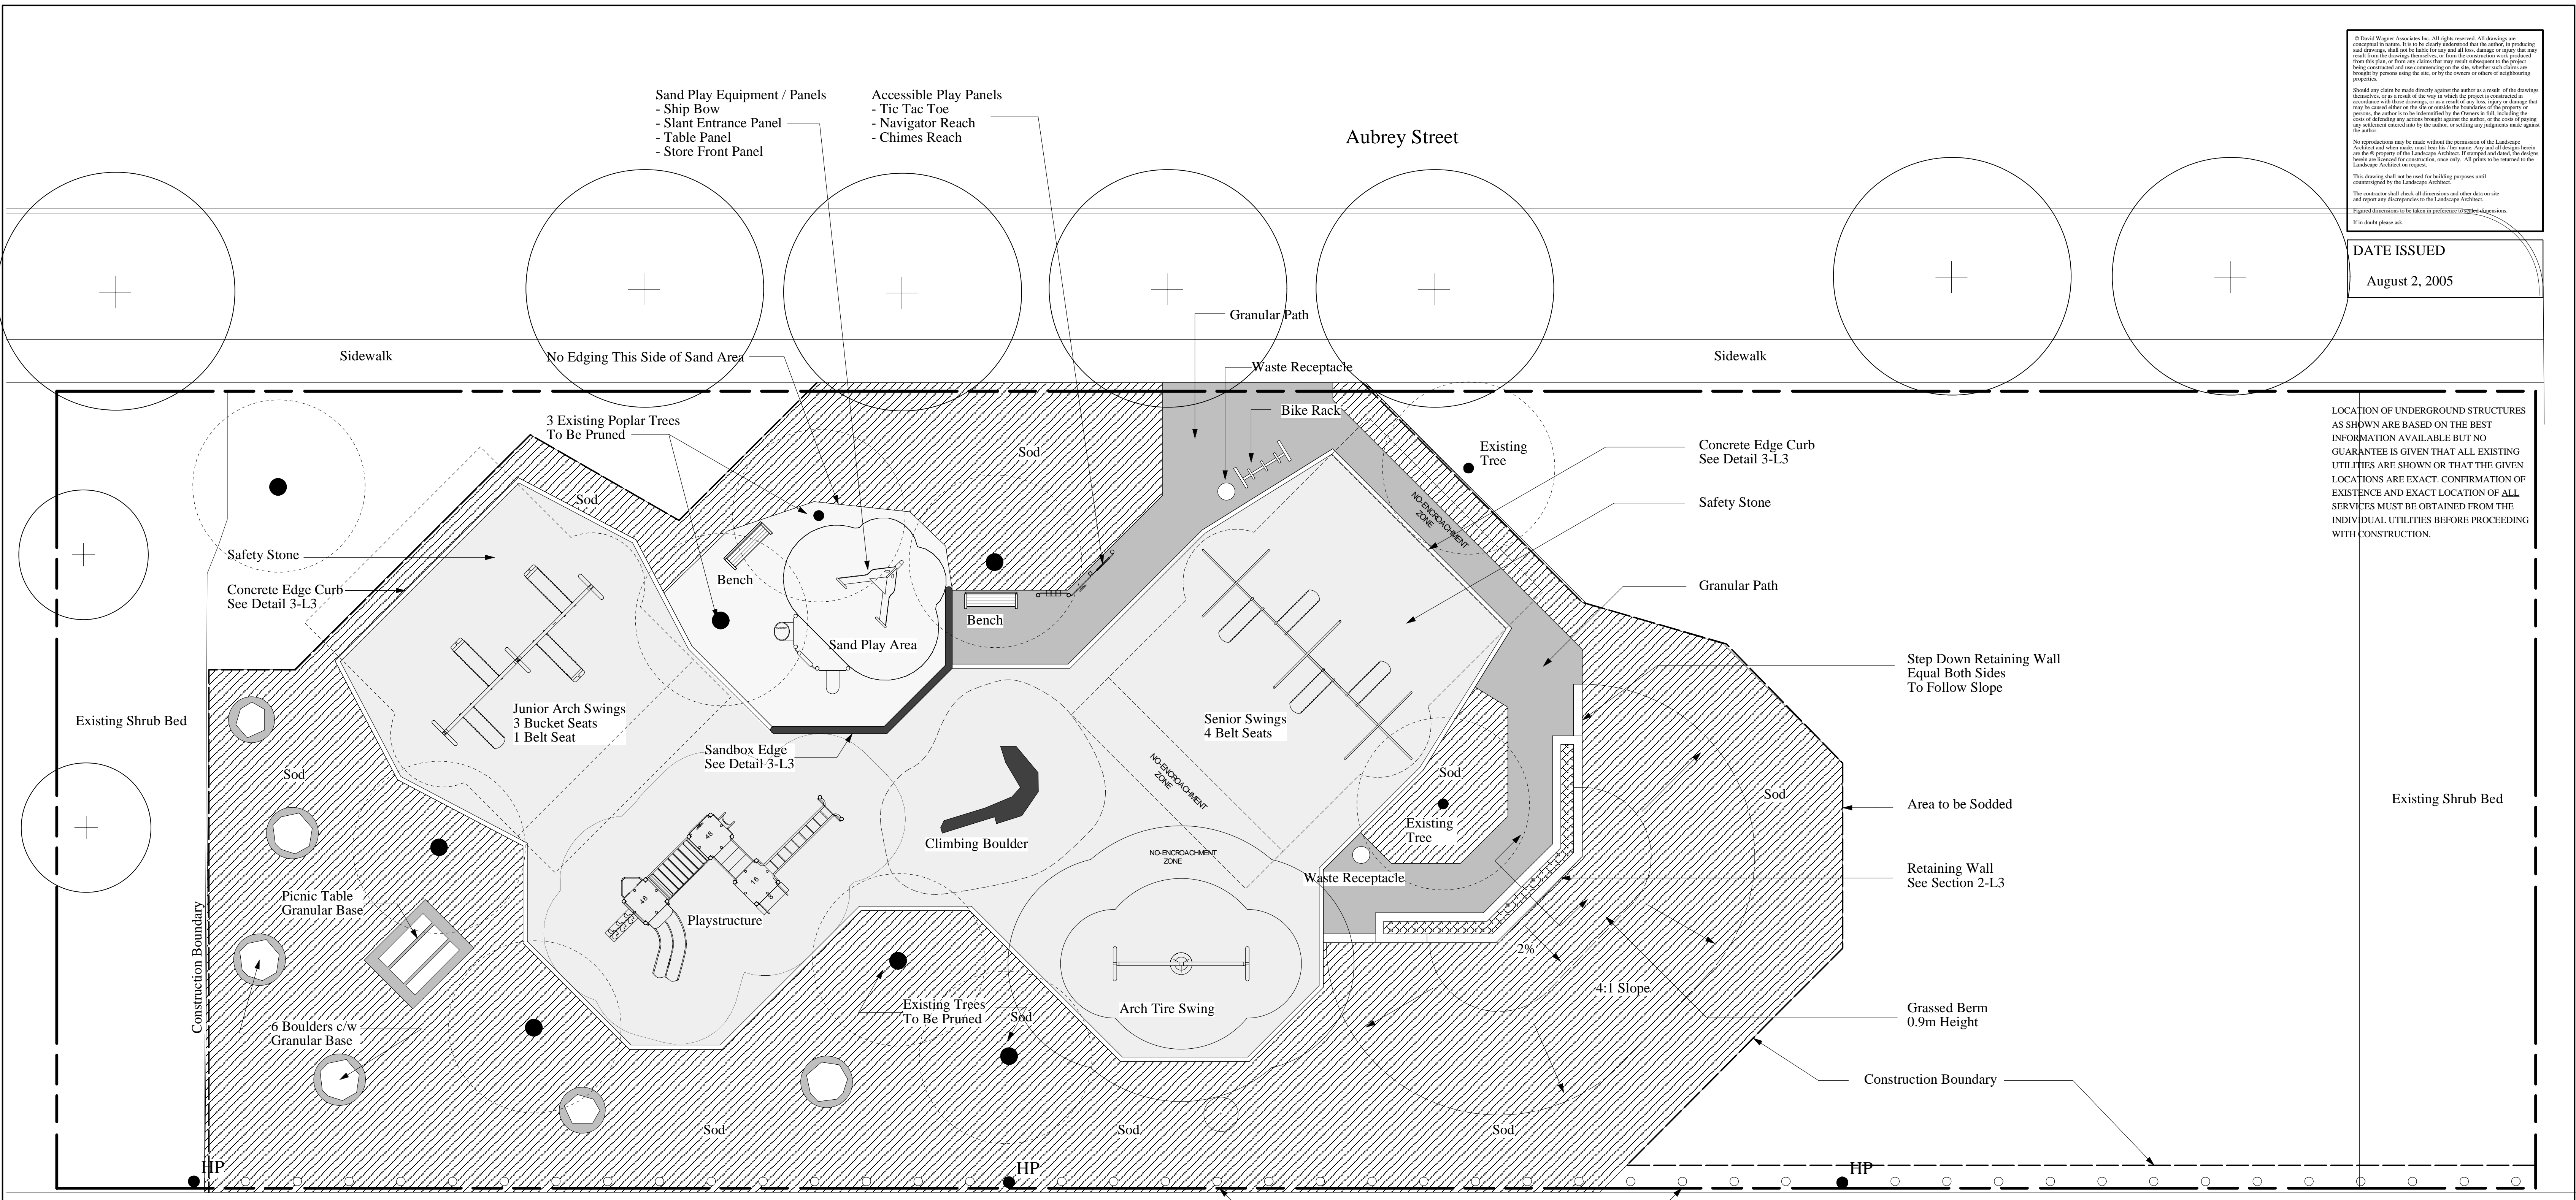

North	
Project	
Aubrey Park	
Winnipeg, Manitoba	
Sheet Title	
Development Plan	
Drawn	Approved
LLW / DW	
Date	Scale
July 5, 2005	1:100 m
Job No.	Drawing No.
0405-1	L2