


PAVING STONE DETAIL
N.T.S.

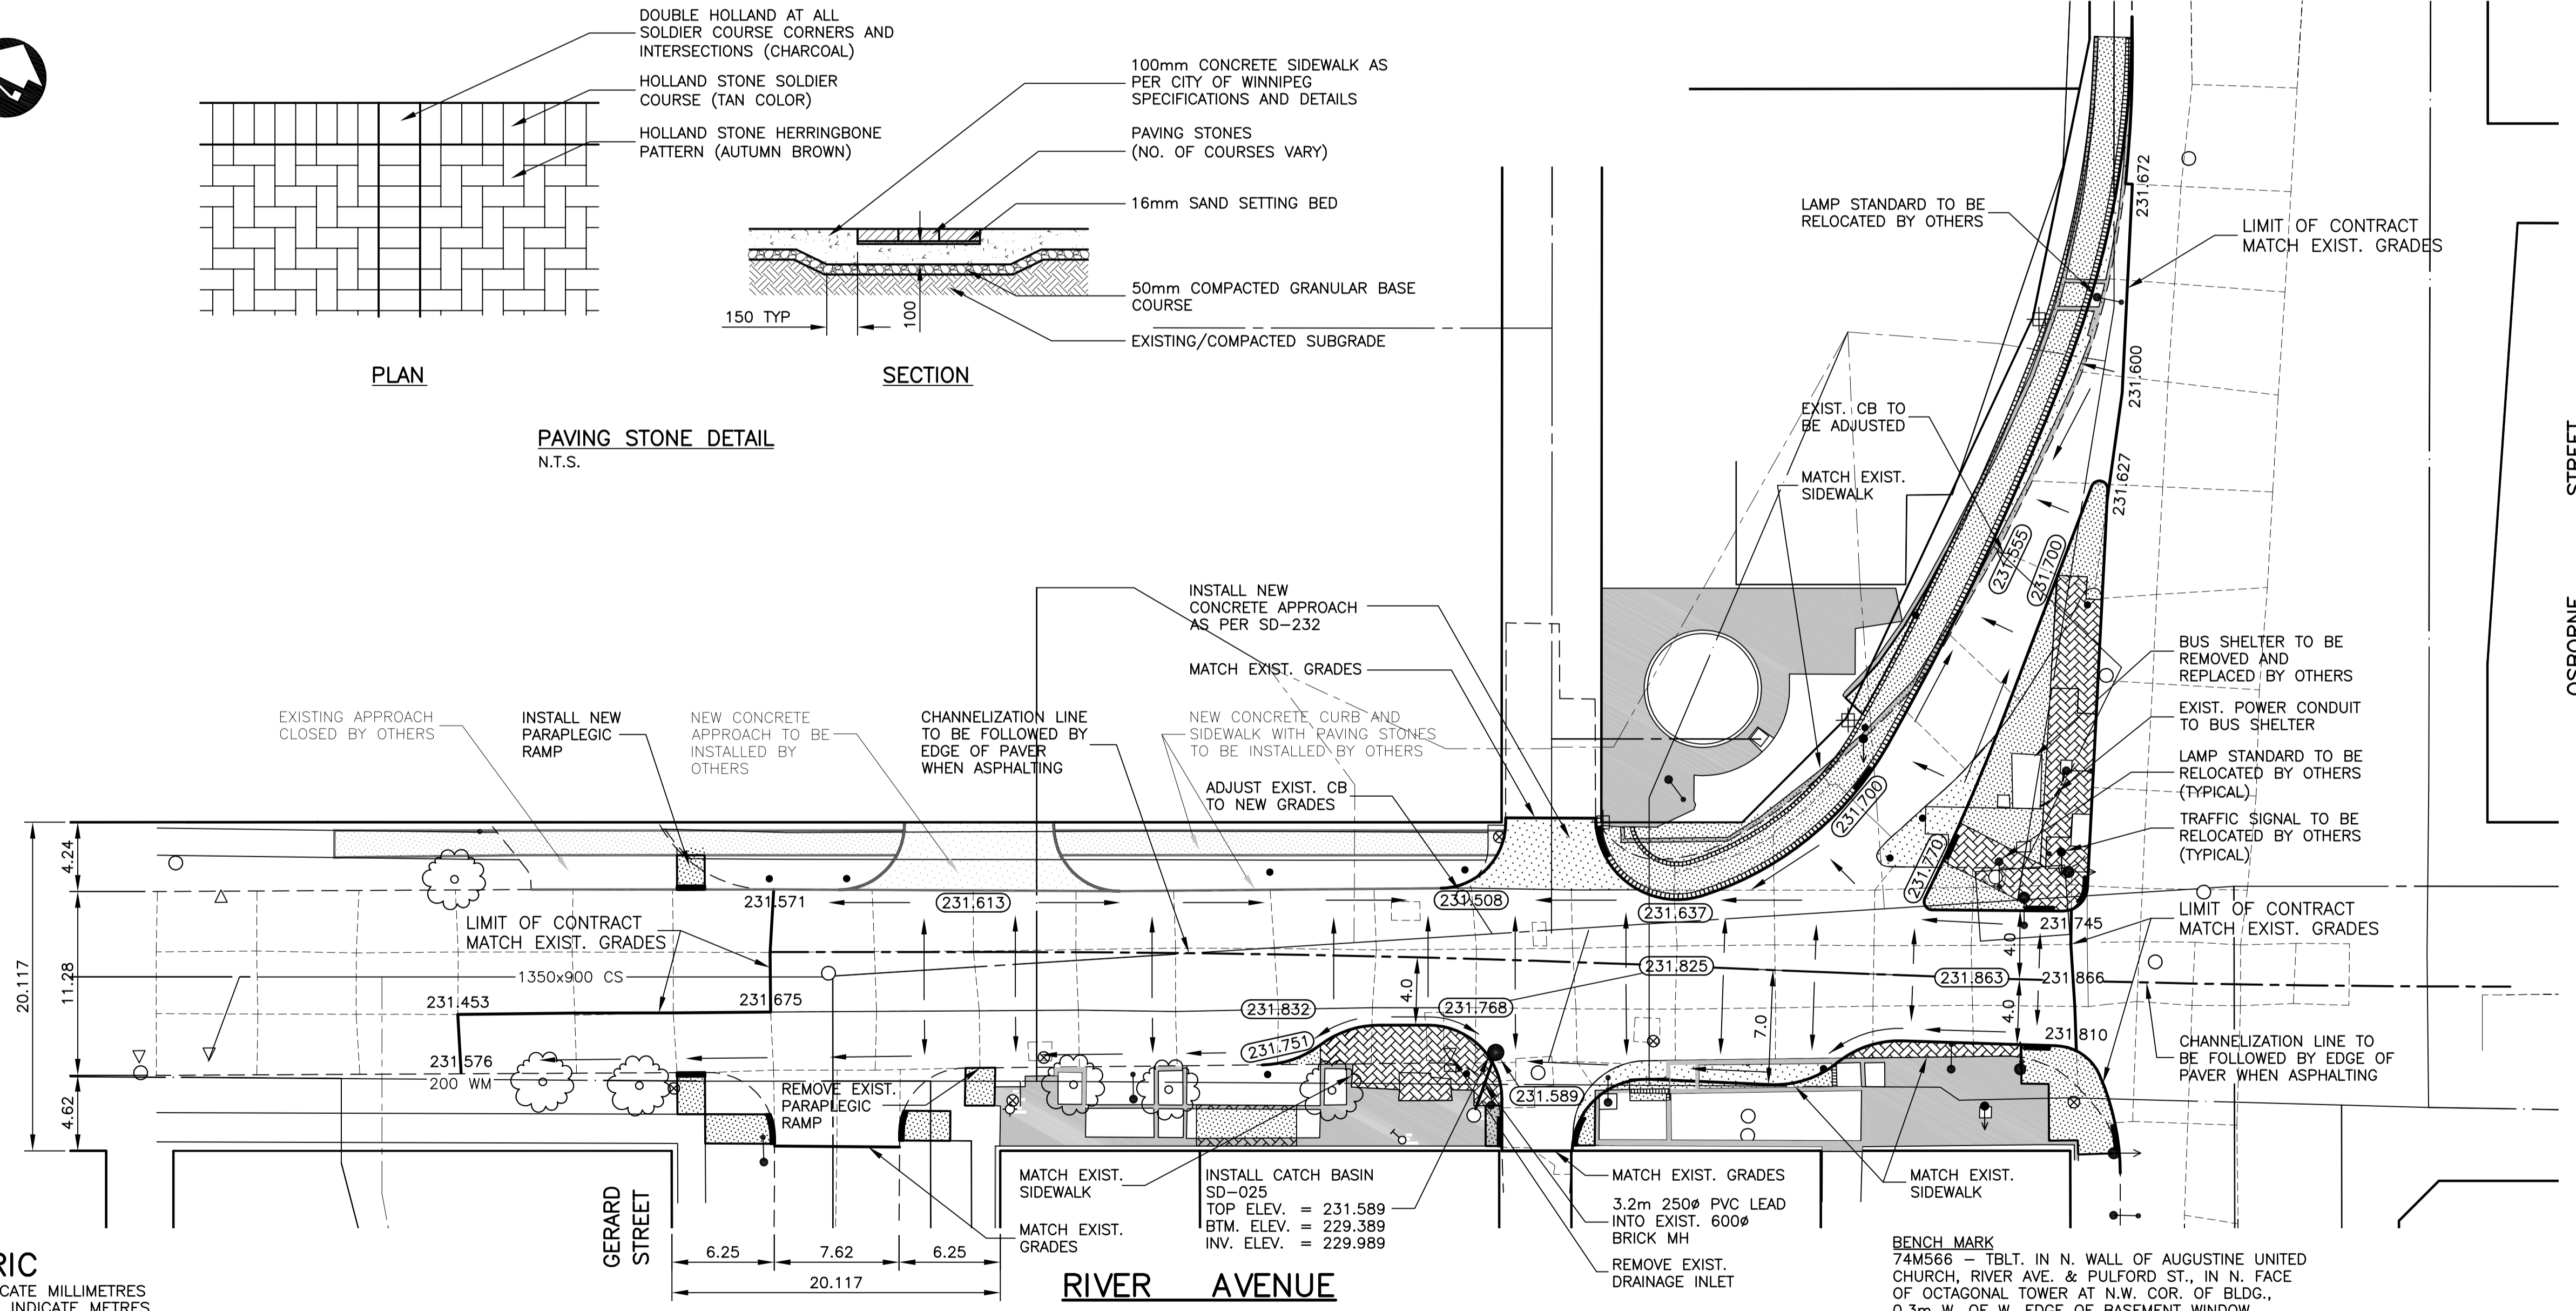

- NOTES:**
1. SIDEWALK REPLACEMENT TO BE FINALIZED IN THE FIELD BY THE CONTRACT ADMINISTRATOR.
 2. CONTRACTOR TO EXERCISE CAUTION WHEN INSTALLING CATCH BASIN TO PREVENT CROSSING CONFLICTS WITH UNDERGROUND UTILITIES.
 3. TIE-INS TO BE VERIFIED IN THE FIELD BY THE CONTRACT ADMINISTRATOR.

METRIC

WHOLE NUMBERS INDICATE MILLIMETRES
DECIMALIZED NUMBERS INDICATE METRES

150 mm W.M.	WATERMAIN	150 mm W.M.	HYDRO	150 mm W.M.	WATERMAIN	150 mm W.M.
	HYDRANT		M.T.S.		HYDRANT	
	VALVE		CONCRETE		ASPHALT	
	LAND DRAINAGE SEWER		WASTE WATER SEWER		PROPERTY LINE	
	MANHOLE		CATCH BASIN		CURB INLET	
	JUNCTIONS		CULVERT		GAS	
	EXISTING		PROPOSED		EXISTING	
	LEGEND-PLAN		LEGEND-PLAN		LEGEND-PROFILE	

UNDERGROUND STRUCTURES

SUPV. U/G STRUCTURES COMMITTEE	DATE

NOTE:
LOCATION OF UNDERGROUND STRUCTURES AS SHOWN ARE BASED ON THE BEST INFORMATION AVAILABLE. BUT NO GUARANTEE IS GIVEN THAT ALL EXISTING UTILITIES ARE SHOWN OR THAT THE GIVEN LOCATIONS ARE EXACT. CONFIRMATION OF EXISTENCE AND EXACT LOCATION OF ALL SERVICES MUST BE OBTAINED FROM THE INDIVIDUAL UTILITIES BEFORE PROCEEDING WITH CONSTRUCTION.

B.M. ELEV.	53-002	232.872m
3	ISSUED FOR TENDER	08/2/05 T.J.P.
2	ADDED TO BID OPP. 462-2005	07/27/05 T.J.P.
1	ISSUED FOR REVIEW	07/22/05 T.J.P.
NO.	REVISIONS	DATE BY

DESIGNED BY	T.J.P.
DRAWN BY	A.J.P.
CHECKED BY	D.P.K.
REVIEWED BY	
DATE	JUNE 21, 2005



ENGINEER'S SEAL
74MS66 - TBLT. IN N. WALL OF AUGUSTINE UNITED CHURCH, RIVER AVE. & PULFORD ST., IN N. FACE OF OCTAGONAL TOWER AT N.W. COR. OF BLDG., 0.3m W. OF W. EDGE OF BASEMENT WINDOW.

PROVINCE OF MANITOBA
ORIGINAL STAMPED BY
T.J. PETERS
Member
22309
REGISTERED PROFESSIONAL ENGINEER

CONSULTANT PROJECT NO.
05-4767-7000

THE CITY OF WINNIPEG
PUBLIC WORKS DEPARTMENT

BID OPPORTUNITY No. 462-2005

PART D: RIVER AVENUE REHABILITATION
GERARD STREET TO OSBORNE STREET

CITY DRAWING NUMBER
P-3263-06
SHEET **6** OF **6**