



1 DETAIL  
1:10

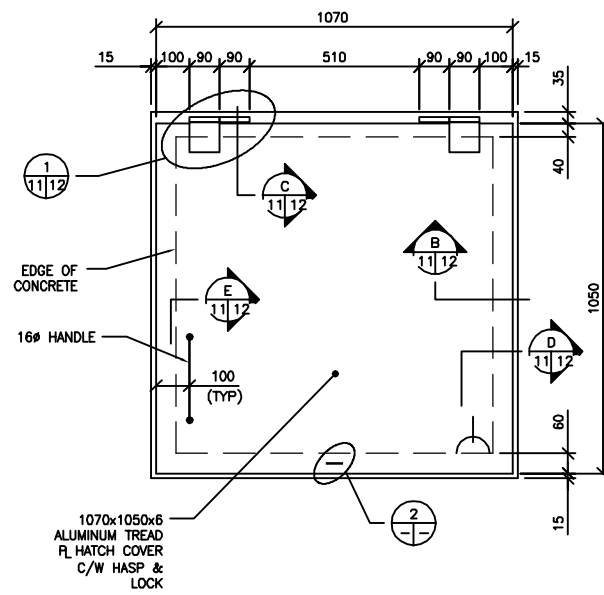

2 DETAIL  
1:10

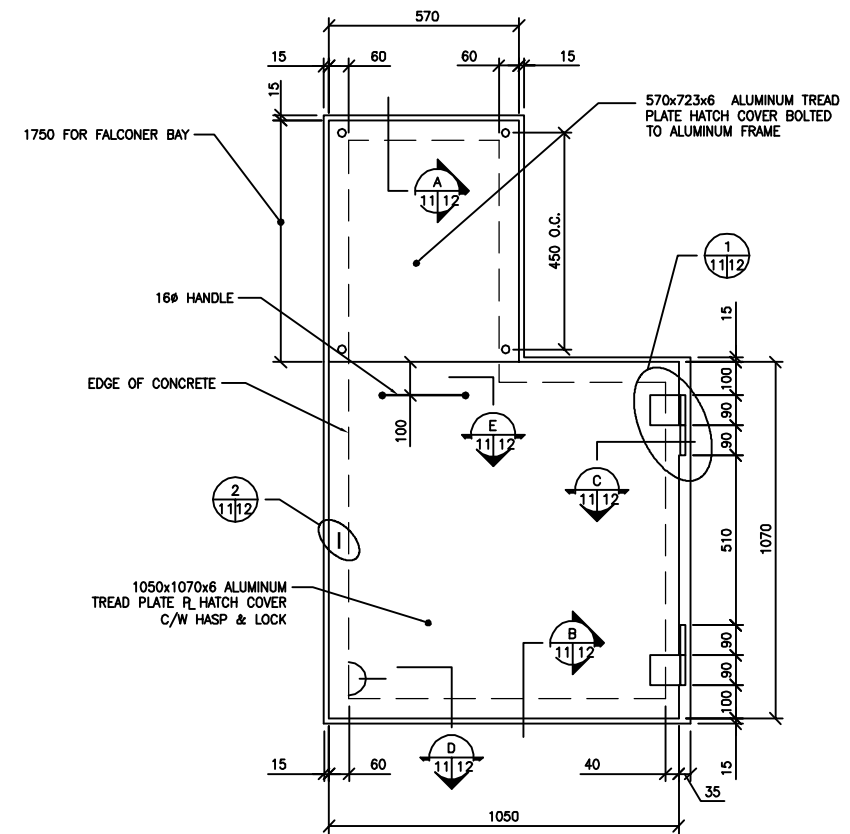


3 DETAIL  
1:10

A = DETAIL NUMBER  
B = DRAWING WHERE TAKEN  
C = DRAWING WHERE SHOWN

NOTE:  
CONFIRM ALL DIMENSIONS SHOWN FOR HATCHES BEFORE FABRICATING.

METRIC  
WHOLE NUMBERS INDICATE MILLIMETRES  
DECIMALIZED NUMBERS INDICATE METRES

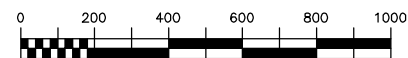

B.M. ELEV.	FIELD BOOK #:	<b>CITY OF WINNIPEG</b> <b>WATER AND WASTE</b> <b>ENGINEERING DIVISION</b>		ENGINEER'S SEAL	<b>THE CITY OF WINNIPEG</b> WATER AND WASTE DEPARTMENT
POSTED TO LBIS				ORIGINAL SIGNED BY <b>K.R. ZUREK</b> 05/09/01	
DESIGNED BY	DCS	CHECKED BY	TW	BID OPPORTUNITY: 493-2005 FILENAME : LD-3189.dwg PLOT DATE: 2005 08 31	SHEET 8 OF 9 CITY DRAWING NUMBER <b>LD-3189</b>
DRAWN BY	WKT/CJH	APPROVED BY	KZ		
HOR. SCALE	AS SHOWN	RELEASED FOR CONSTRUCTION			
NO. REVISIONS	DATE	BY	DATE	2005 08 31	