
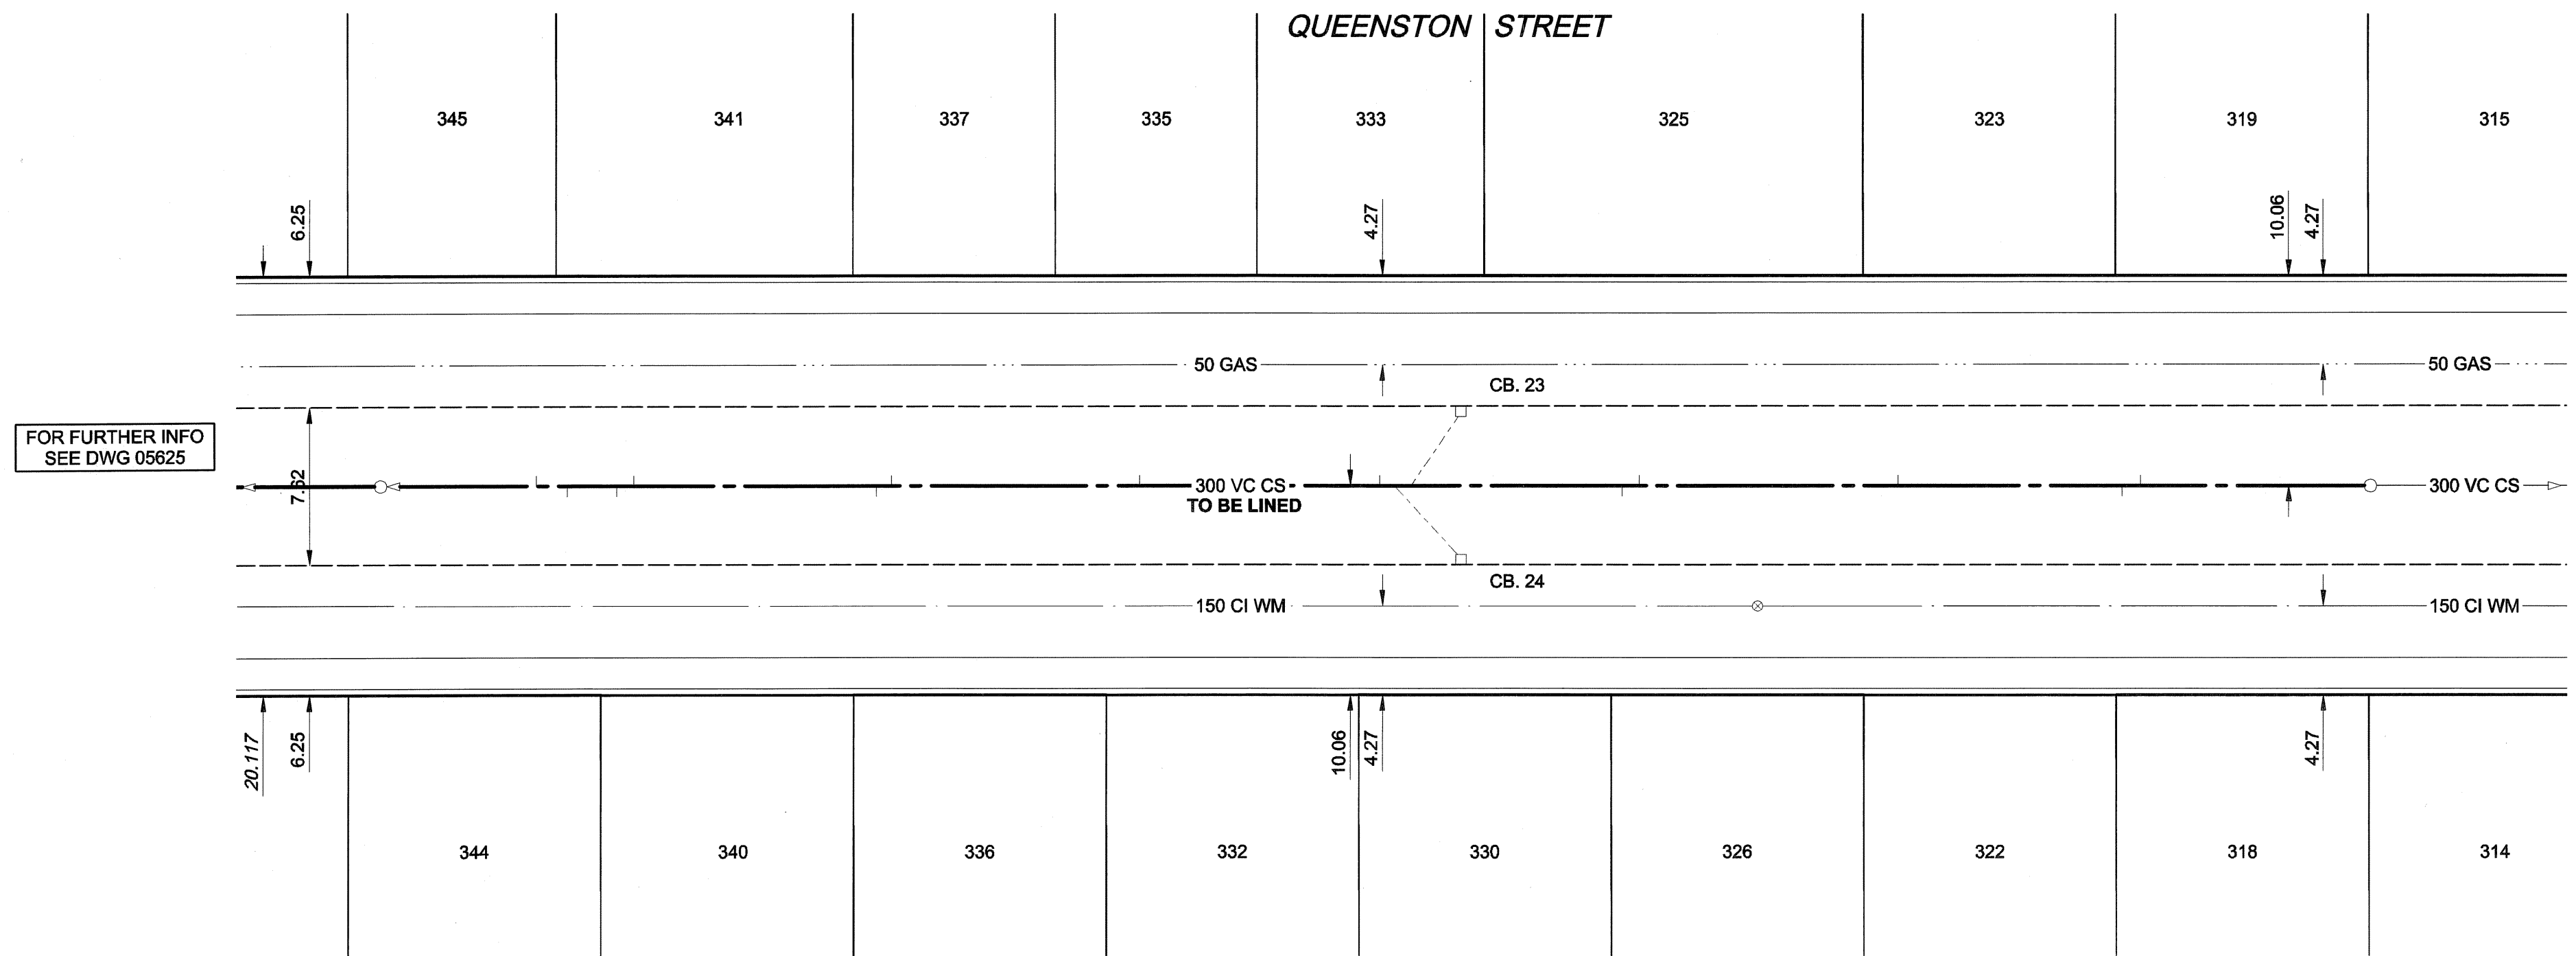


D SIZE 22" x 34" (559mm x 864mm)

PLOT: 05/08/22 4:35:21 PM

UMA FILE NAME: D265-195-01_00-C-0011_RX.dwg Saved By: kberard

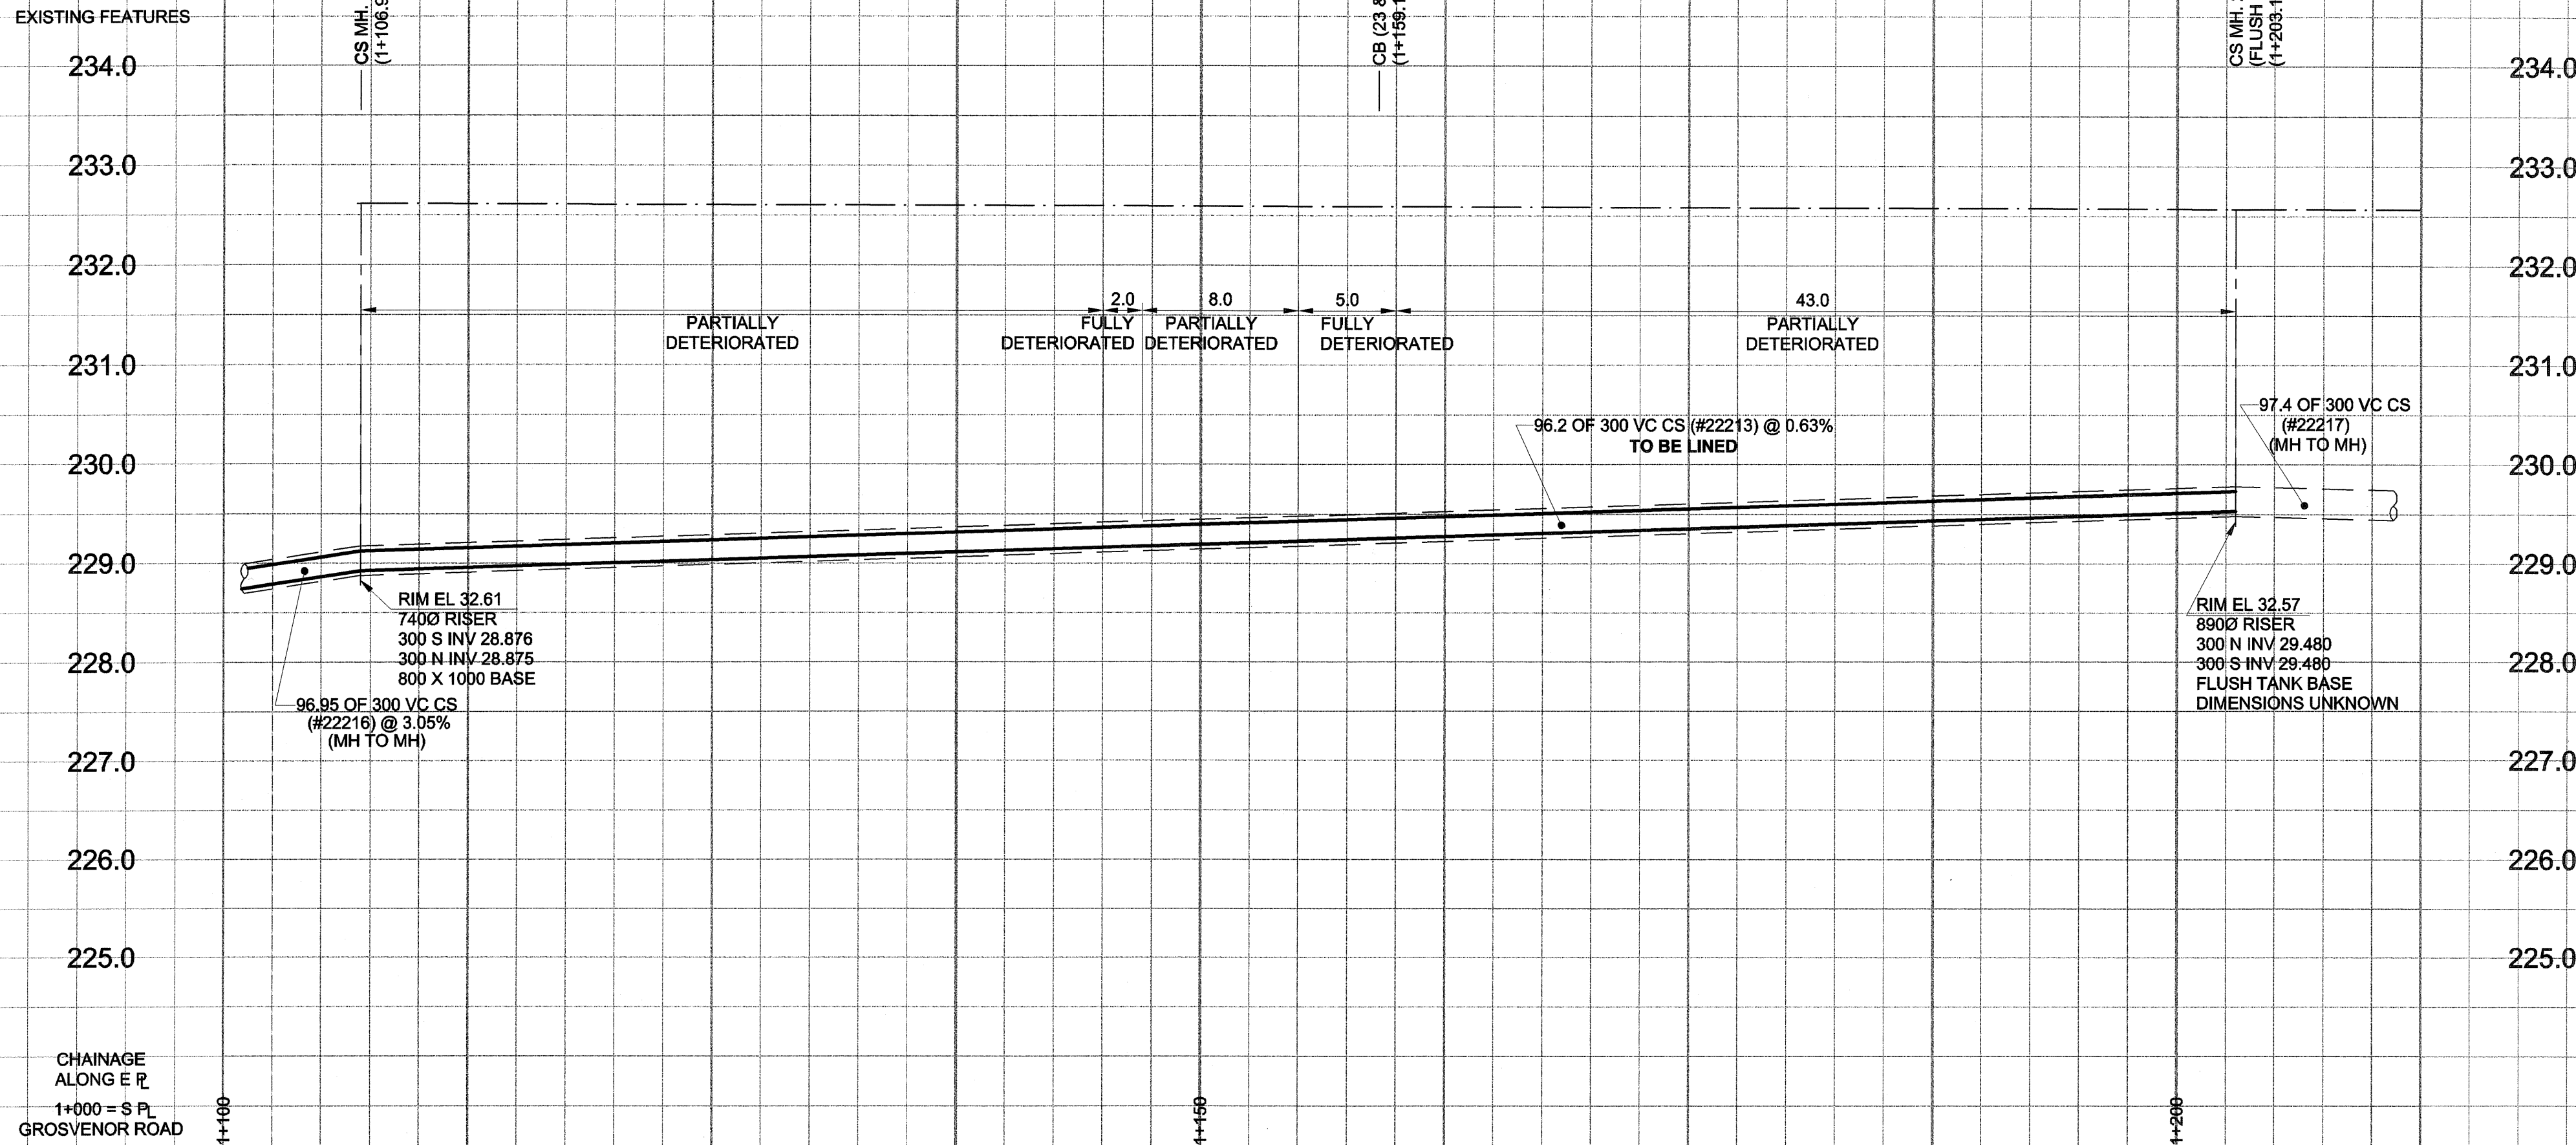

WARNING
 IF POWER EQUIPMENT OR EXPLOSIVES ARE TO BE USED FOR EXCAVATION ON THIS PROJECT, THE CONTRACTOR MUST:
 1) NOTIFY THE GAS COMPANY OF THE PROPOSED LOCATION OF EXCAVATION.
 2) TAKE PRECAUTION TO AVOID DAMAGE TO GAS COMPANY INSTALLATIONS.
 SEE PROVINCIAL REGULATION 140/92 FOR DETAILS

SEWER JUNCTION INFORMATION*

REF. MH	DIST FROM	SIZE	CLOCK AT
22214	11.10	150Ø	02
22214	12.00	150Ø	10
22214	22.80	150Ø	02
22214	35.30	150Ø	02
22214	36.10	150Ø	10
22214	46.30	200Ø	02
22214	47.10	200Ø	10
22214	47.80	150Ø	02
22214	59.40	150Ø	02
22215	7.50	150Ø	10
22215	9.00	150Ø	02
22215	11.40	150Ø	02
22215	12.20	150Ø	10
22215	23.90	150Ø	02
22215	24.60	150Ø	10

*JUNCTION LOCATION FROM VIDEO INSPECTION

150 mm WM	WATERMAIN	150 mm WM	EXISTING	NEW	EXISTING	NEW	EXISTING	NEW
⊕	HYDRANT	⊕	---	---	---	---	---	---
⊙	VALVE	⊙	---	---	---	---	---	---
⊖	LAND DRAINAGE SEWER	⊖	---	---	---	---	---	---
⊗	WASTE WATER SEWER	⊗	---	---	---	---	---	---
○	MANHOLE	●	---	---	---	---	---	---
□	CATCH BASIN	■	---	---	---	---	---	---
△	CURB INLET	▲	---	---	---	---	---	---
▭	CULVERT	▭	---	---	---	---	---	---
—	PIPE ABANDONMENTS	—	---	---	---	---	---	---
+	SURVEY BAR	+	---	---	---	---	---	---
—	EXISTING	—	---	---	---	---	---	---

LOCATION APPROVED
 UNDERGROUND STRUCTURES

SUPR. U/G STRUCTURES DATE COMMITTEE

NOTE:
 LOCATION OF UNDERGROUND STRUCTURES AS SHOWN ARE BASED ON THE BEST INFORMATION AVAILABLE. BUT NO GUARANTEE IS GIVEN THAT ALL EXISTING UTILITIES ARE SHOWN OR THAT THE GIVEN LOCATIONS ARE EXACT. CONFIRMATION OF EXISTENCE AND EXACT LOCATION OF ALL SERVICES MUST BE OBTAINED FROM THE INDIVIDUAL UTILITIES BEFORE PROCEEDING WITH CONSTRUCTION.

NO.	REVISIONS	DATE	BY
0	ISSUED FOR CONSTRUCTION	05/08/22	KMB

DESIGNED BY	ALD / MJR	CHECKED BY	[Signature]
DRAWN BY	KMB	APPROVED BY	[Signature]
HOR. SCALE	1:250	RELEASED FOR CONSTRUCTION	[Signature]
VERT. SCALE	1:50	DATE	Aug 22/22

APCM
 Certificate of Authorization
 UMA Engineering Ltd.
 No. 256 Expiry: April 30, 2006

PROFESSIONAL'S SEAL
 PROVINCE OF MANITOBA
 22 Aug 05
 C.C. MACEY
 REGISTERED ENGINEER
 CONSULTANT DRAWING NO. 11
 D265-195-01

THE CITY OF WINNIPEG
 WATER AND WASTE DEPARTMENT

2005 COMBINED SEWER RENEWALS BY CIPP LINING

QUEENSTON STREET
 2ND MH S OF KINGSWAY
 TO 3RD MH S OF KINGSWAY

SHEET 11 OF 15
 CITY DRAWING NUMBER
05626 REV 0

BID OPPORTUNITY NO. 498-2005