



X.1 Type A.16 SF

X.3 See Dwg. V.05 for signs on ext. doors, glazing.



X.1 Type A.14 SF: 11"± x 10' x 10' Sign Pro self-hinged flexible vinyl frameless face or sim. 20 oz. translucent white vinyl face w/right-reading white graphics reversed out of opaque, matte black, ground; 2nd 'black out' layer to obtain opacity. Additionally reinforce frame w/braces. Paint SignPro #850 frame matte black. Paint inside of cabinet white. All electrics (to -40°). 120v power supply by others; el. hookup by this contractor. Remove and dispose of existing illuminated sign. Provide shop dwg. at a large scale. Obtain permit(s) as req'd.

X.1 Alternative 1: as above, no illumination, no electrics.

X.1 Alternative 2: as above rendered in 2" x 10' x 10' rigid pan or flexible vinyl, no illumination, no electrics. 'Float' sign 6" off precast stone face.

Scale: .45" = 12"

Anyone who has a library and a garden wants for nothing - Cicero

2.75" letters.
2" top/left/right margin.

Face A


Reading is a basic tool in the living of a good life - Mortimer J. Adler

Face B

X.2 Type B.6 DF, Inserts: two (2) - .25" x 69.5 x 12" translucent white polycarbonate panels w/right-reading white graphics reversed out of silkscreened opaque, matte black, ground. Inserts sit in existing freestanding conc. monument. Note: vinyl graphics are not acceptable. Clean, replace electrics as necessary; repaint retaining angles matte black. Install. Quotations t.b.c. by Owner. Provide FS proof.

Scale: 1" = 12"

Note: relation of sign to horiz. precast reveals.

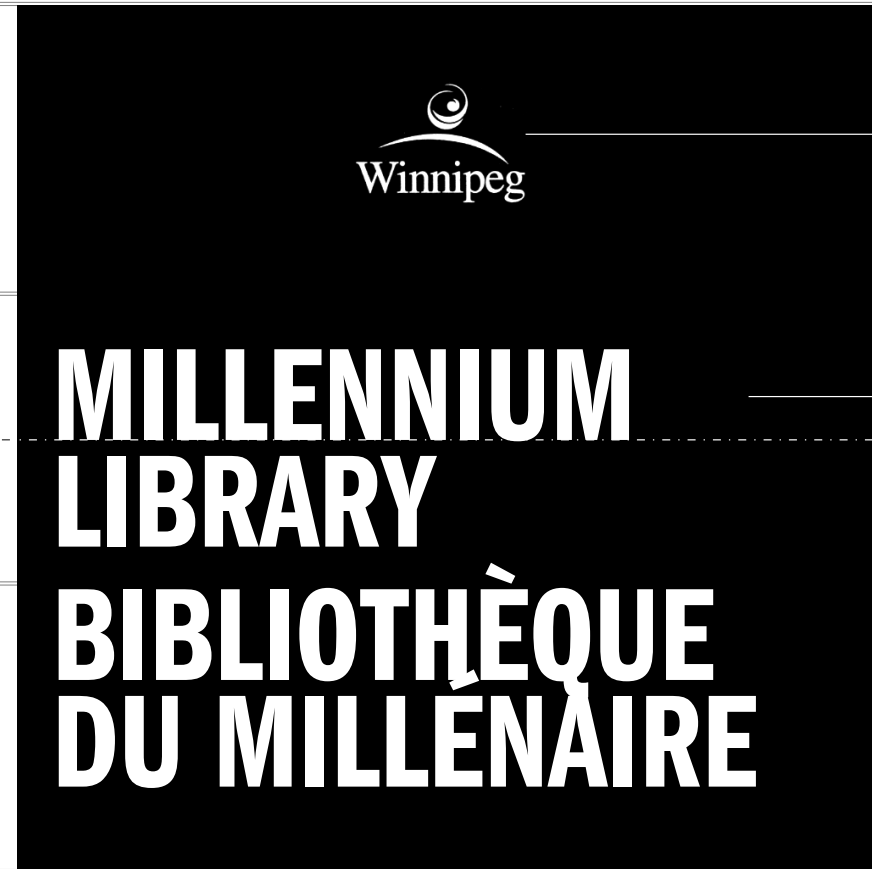

Centre horizontally 3' wide logo.

12/15" (line), 12/18" (para) letters. Centre 'MILLENNIUM' vertically 9" from

SignPro BSH1970

Gallop/Varley
3574 W 13th Avenue
Vancouver, B.C.
Canada V6R 2S3

T 604/736 1895
F 604/736 1896
e gallopvarley@shaw.ca

This document contains information proprietary to Gallop/Varley and shall not be reproduced or transferred to other documents, or disclosed to others, or used for any purpose other than that for which it is intended without the prior written permission of Gallop/Varley.

1. Site measure req'd.
2. Submit pen plots as noted.
3. Submit sample of Flexface.
4. Typestyle is ITC Franklin Gothic Demi-Condensed. Sign Contractor must set all type; 'outline' art will not be provided!
5. Winnipeg logo will be provided electronically.
6. Signs may be rough scaled for layout.
7. 120v power supply by others. El. hookup by Sign Contractor.
8. Obtain all permits.

A 05/09/19 Add Fr. Reduce letter size.

Revisions:

Date: 05/09/01

Scale: As noted.

Project No: 707

Project:
Millennium Library
Winnipeg MB
Sign Program

Dwg. Title:
Illuminated Signs

Sign Type: **A, B, V**

Dwg. No: **A.01**

A