



A SECTION
WC-M9111 1:50

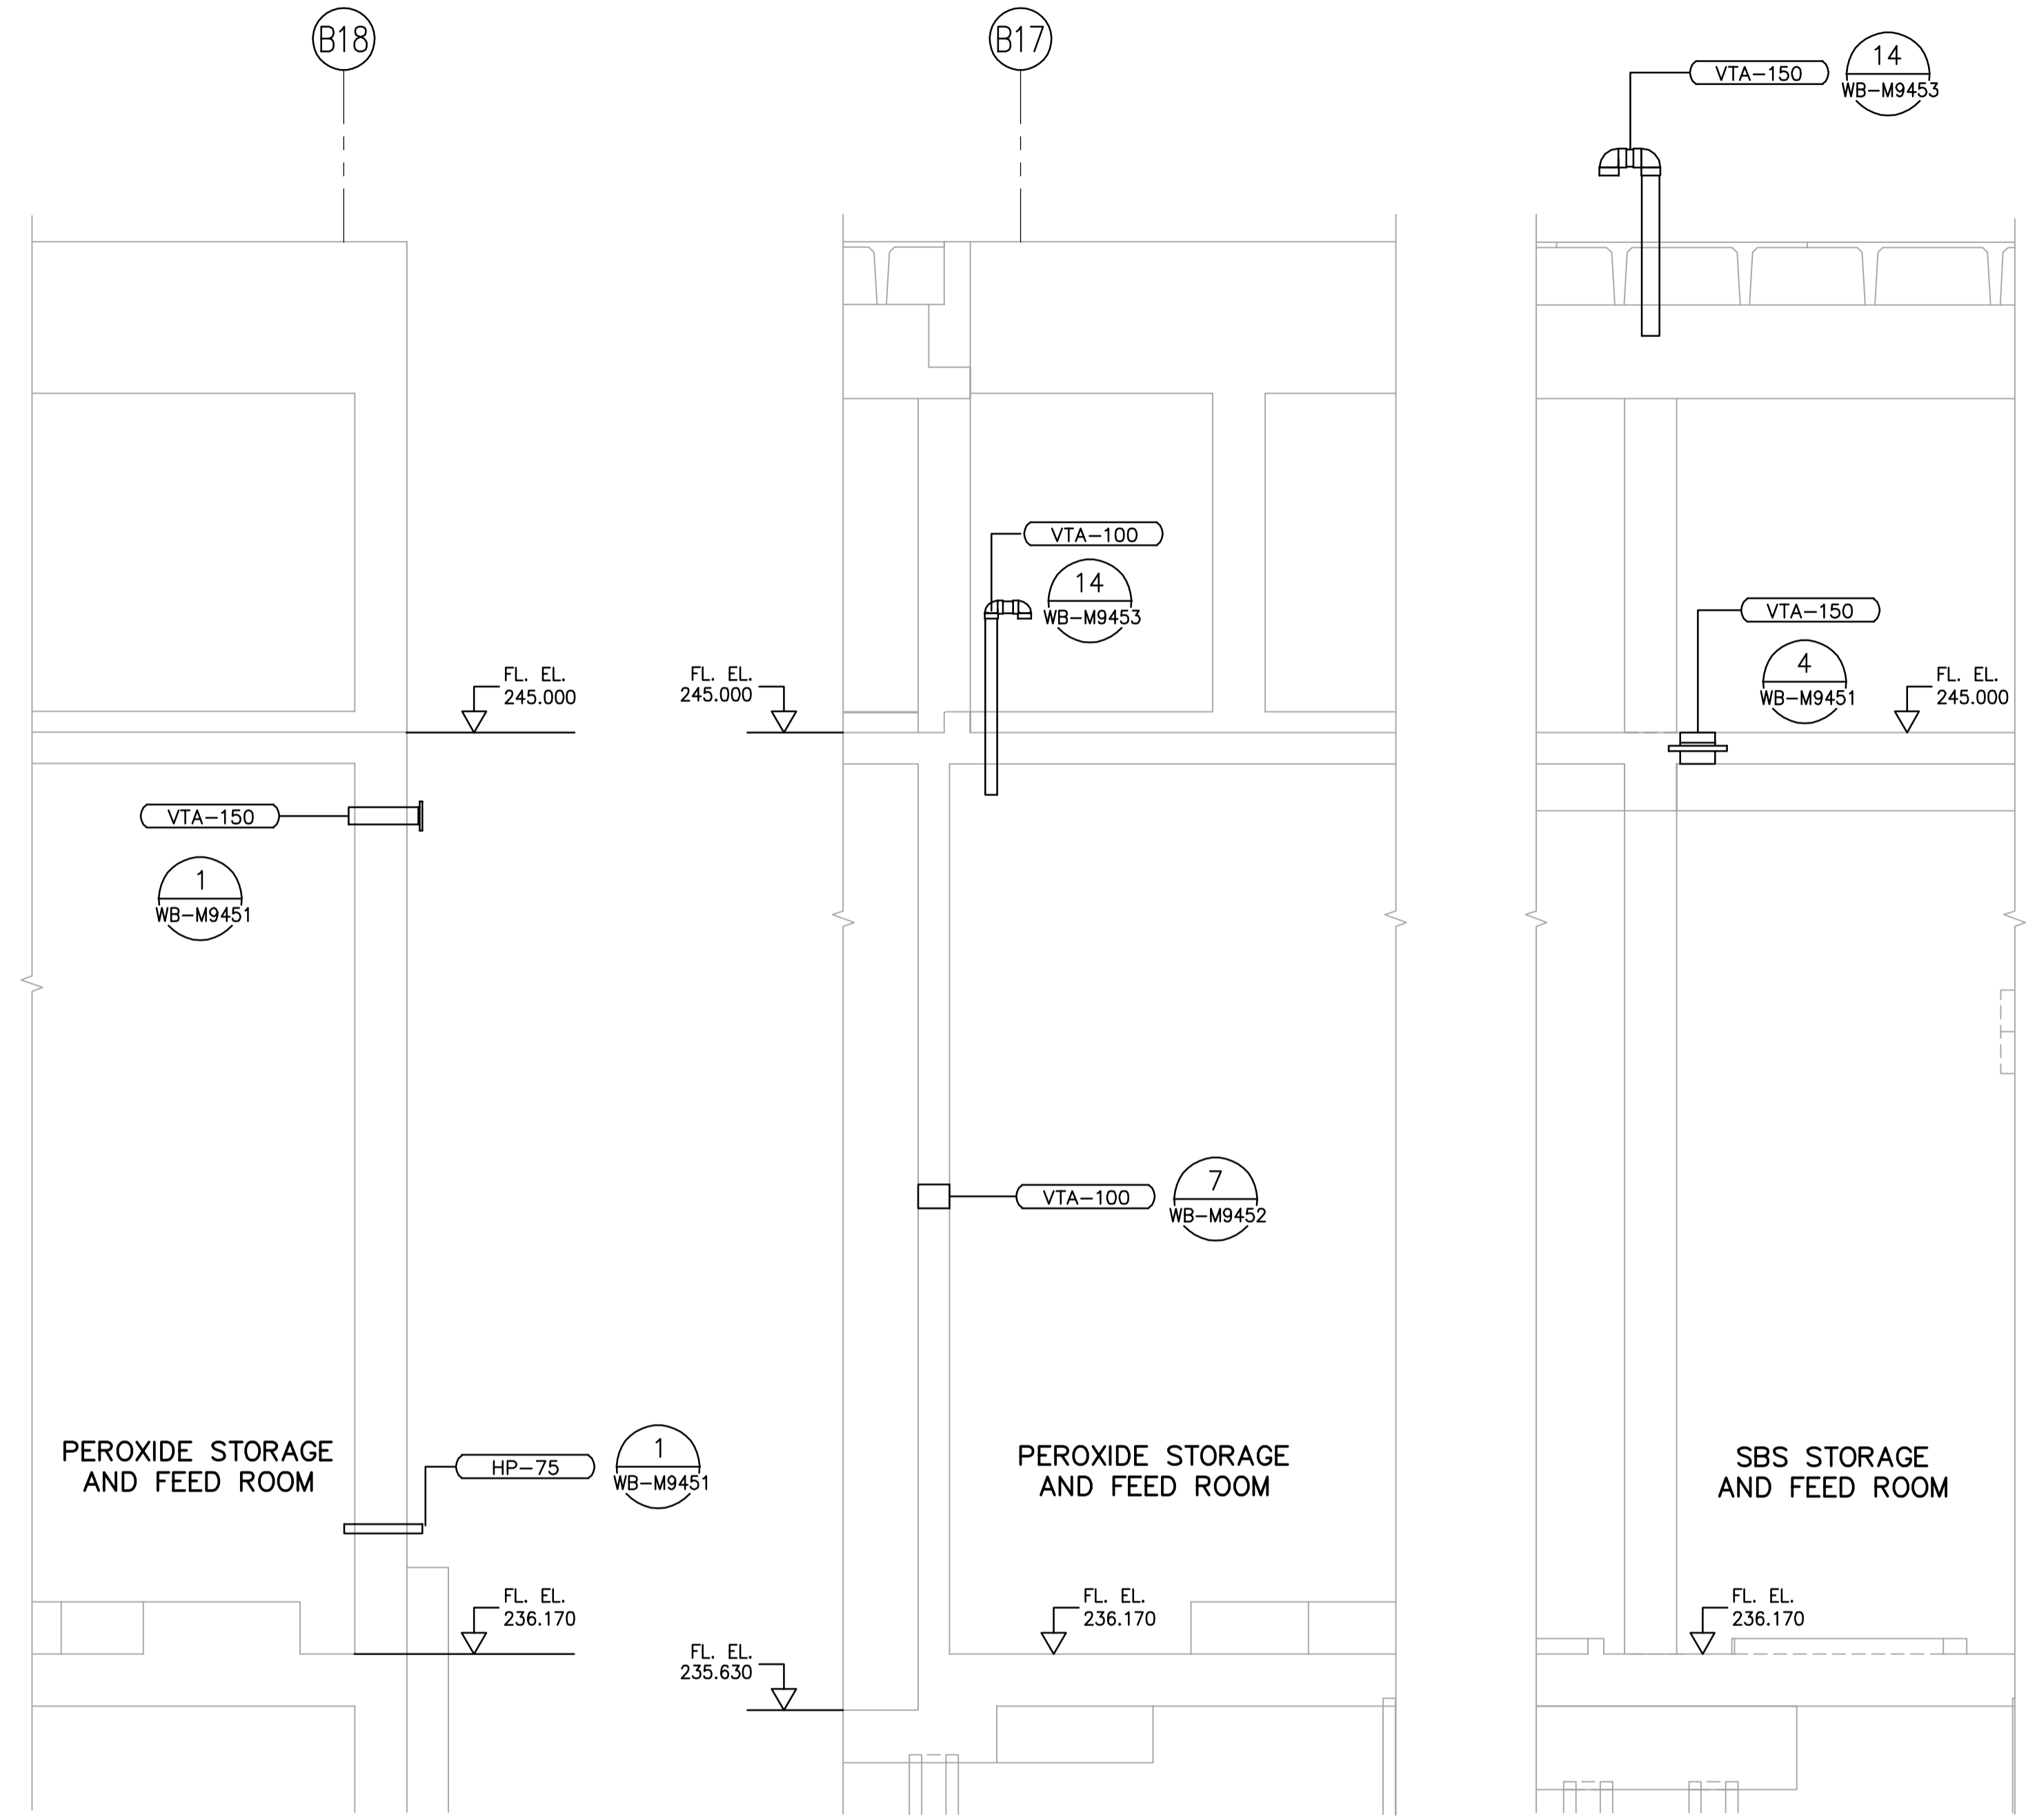

B SECTION
WC-M9111 1:50

C SECTION
WC-M9111 1:50

D SECTION
WC-M9111 1:50

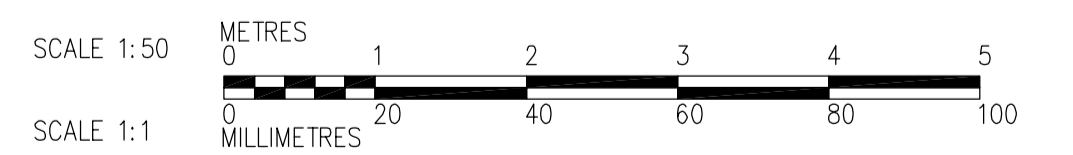

 Certificate of Authorization CH2M HILL Canada Ltd. No. 1441 Expiry: April 30, 2006	B.M. ELEV.	 Frederickson Cooper ARCHITECTS	 A Geo International Ltd. Company	ENGINEER'S SEAL	 THE CITY OF WINNIPEG WATER AND WASTE DEPARTMENT ENGINEERING DIVISION	
	DESIGNED BY: KS DRAWN BY: YFS SCALE: 1:50			CHECKED BY: NW, NN APPROVED BY: DJT RELEASED FOR CONSTRUCTION BY: R. SOROKOWSKI		ORIGINAL SIGNED BY: J.W. SINCLAIR 2006/02/06
	00 ISSUED FOR TENDER 2006/02/03 KS	DATE: 2005/10/14 DATE: 2006/02/08	CONSULTANT DRAWING NO.: WC-M9201	WATER TREATMENT PLANT CHEMICAL FEED SYSTEMS FOUNDATIONS AND CONCRETE STRUCTURES		CITY FILE NUMBER SHEET OF CITY DRAWING NUMBER 1-0601C-A-M9201-001-00D
	NO. REVISIONS DATE BY	DATE: 2005/10/14 DATE: 2006/02/08	DATE: 2006/02/08	PROCESS MECHANICAL PIPE EMBEDS CHEMICAL AREA SECTIONS		