


NOTES:

1. WATER PROOFING FROM EL. 231.000 TO 237.000 ON WEST WALL, NORTH WALL; EL. 231.000 TO 236.000 ON EAST WALL; EL. 231.000 TO 232.800 ON SOUTH WALL.
2. SLIP SHEET AND PROTECTION BOARD FROM EL. 231.000 TO 237.000 ON WEST WALL AND NORTH WALL; EL. 231.000 TO 236.000 ON EAST WALL.
3. INSULATION FROM EL. 237.000 TO 234.600 ON WEST WALL INCLUDING SHORT WALL ON GRID LINE BD TO GRID LINE B3 AND NORTH WALL; FROM EL. 236.000 TO 233.600 EAST WALL.
4. SEE PLANS FOR SLAB REINFORCEMENT.
5. PROVIDE HYDROPHILIC WATER STOP FOR ALL WATER HOLDING WALLS WITH WATER ON BOTH SIDES. SEE DET. **2** (WF-S0455)

A SECTION
WF-S0101 1:50

- | | | | |
|----------|----------|----------|----------|
| WF-S0102 | WF-S0115 | WF-S0122 | WF-S0136 |
| WF-S0105 | WF-S0116 | WF-S0125 | WF-S0141 |
| WF-S0106 | WF-S0117 | WF-S0131 | WF-S0142 |
| WF-S0111 | WF-S0118 | WF-S0132 | WF-S0146 |
| WF-S0112 | WF-S0121 | WF-S0135 | WF-S0147 |

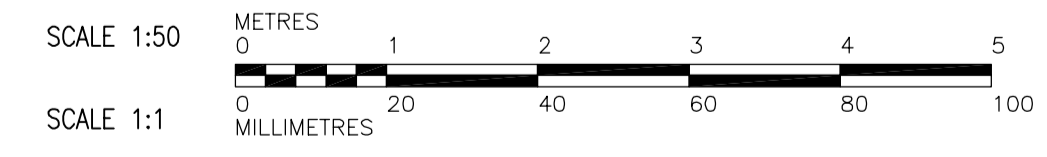

 Certificate of Authorization CH2M HILL Canada Ltd. No. 1441 Expiry: April 30, 2006	B.M. ELEV.		 Frederickson Cooper ARCHITECTS	 A New International Ltd. Company	ENGINEER'S SEAL ORIGINAL SIGNED BY D. KRUGER 2006/02/06	 THE CITY OF WINNIPEG WATER AND WASTE DEPARTMENT ENGINEERING DIVISION WATER TREATMENT PLANT FILTRATION FOUNDATIONS AND CONCRETE STRUCTURES STRUCTURAL FILTRATION AREA SECTION	CITY FILE NUMBER
	00 NO. REVISIONS	2006/02/03 DATE	KA BY	DATE 2005/08/10	DATE 2006/02/08		CONSULTANT DRAWING NO. WF-S0201